




A1 AUDITORIUM DOOR ELEVATION
3/4" = 1'-0"

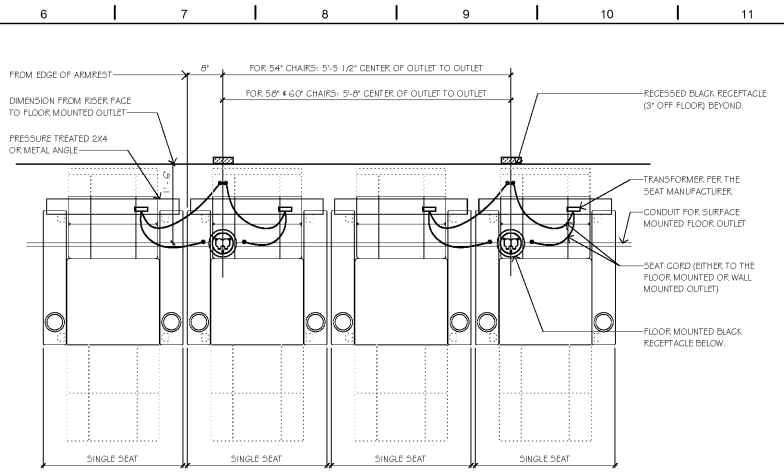


Q6 OUTLET LOCATION FOR RECLINERS
3/4" = 1'-0"

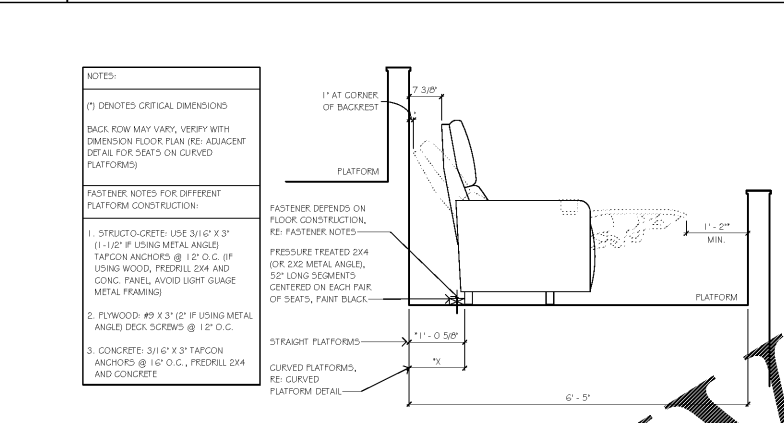


K6 CHAIR STOP SECTION
3/4" = 1'-0"

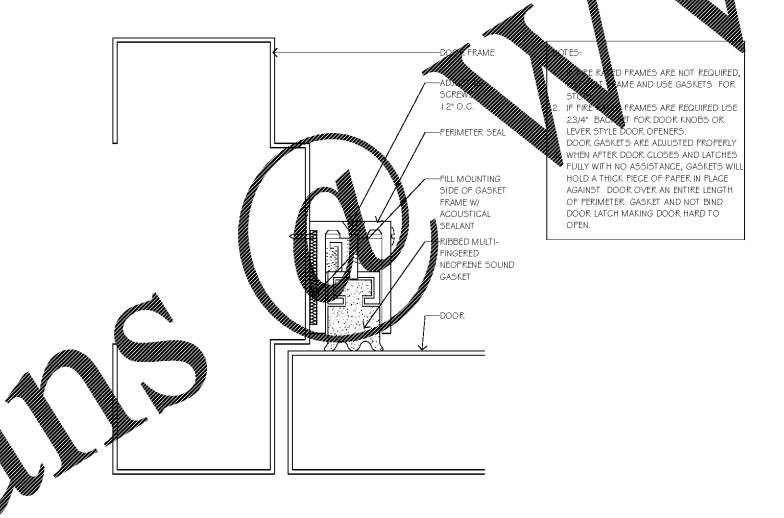


E6 AUDITORIUM EXIT DOOR GASKET
12" = 1'-0"

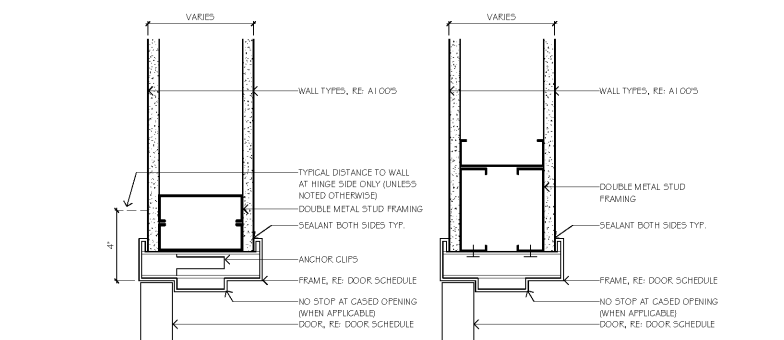


A6 HEAD/JAMB DETAILS
3" = 1'-0"

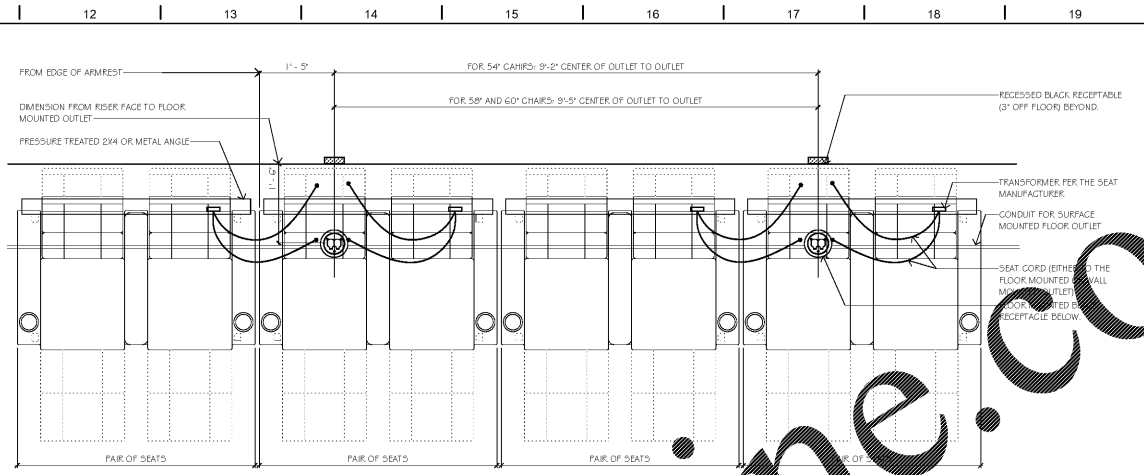


K12 CHAIR STOP & OUTLET FOR RECLINERS - STRAIGHT PLATFORMS
3/4" = 1'-0"

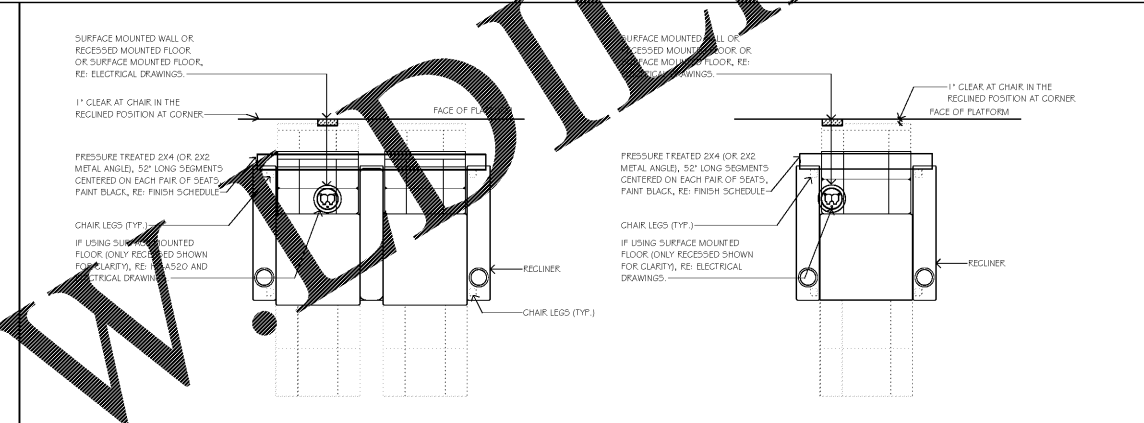


E12 CHAIR STOP & OUTLET FOR RECLINER PAIRS
3/4" = 1'-0"

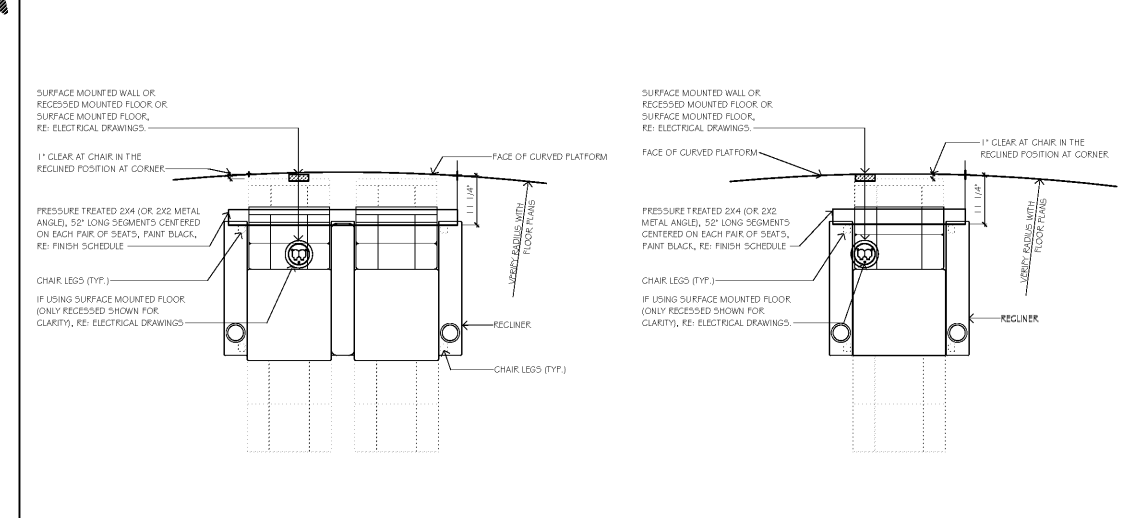

A12 AUDITORIUM EXIT DOOR GASKET
12" = 1'-0"

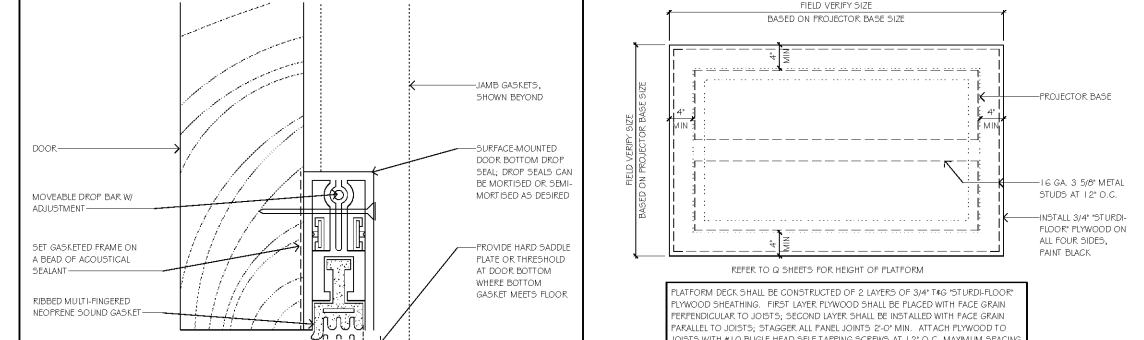

A16 AUDITORIUM PLATFORM DETAIL
1" = 1'-0"

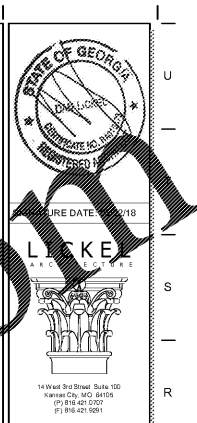

SHEET LEGEND

GENERAL INFORMATION & SCALE OF ARCH. NOTES

GENERAL ARCH. PLANS & DETAILS

1001 FLOOR PLANS & CEILING PLANS

1002 EXTERIOR & INTERIOR ELEVATIONS

1003 BUILDING SECTIONS

1004 EXTERIOR & INTERIOR DETAILS

1005 ROOF SCHEDULE, DOOR SCHEDULES

1006 AUDITORIUM SEAT LINE SECTIONS

1007 STRUCTURAL

1008 MECHANICAL

1009 ELECTRICAL

1010 FINISH SCHEDULE

1011 WARNING DETAILS

1012 CABINETS & EQUIPMENT

1013 PL AUDITORIUM

AMC MADISON YARDS 8

AMC NEW BUILD
806 MEMORIAL DR SE
ATLANTA, GA 30316

AMC

American Multi-Cinema, Inc.
One AMC Way
11500 Ash Street
Leawood, KS 66211

© Copyright 2018 American Multi-Cinema, Inc.

No.	Date	Description

Project Issue Date: 05/22/2018

KEY PLAN:

1	2	3
4	5	6
7	8	9

SHEET TITLE:
AUDITORIUM DETAILS

SHEET NUMBER:
A520

Order Plans

WWW.OrderPlans.com