


SHEET LEGEND


GENERAL INFORMATION & SCOPE OF WORK
 NOTES: EG=ASAP PLANS & DETAILS

A100: FLOOR PLANS & CEILING PLANS
 A200: EXTERIOR & INTERIOR ELEVATIONS
 A300: BUILDING SECTIONS
 A400: ENLARGED PLANS
 A500: EXTERIOR & INTERIOR DETAILS
 A600: ROOF SCHEDULES, SLOPE DETAILS
 A700: MECHANICAL FINISH PLANS
 A800: AUDITORIUM LIGHT LINE SECTIONS


SYMBOLS:
 S: STRUCTURAL
 M: MECHANICAL
 E: ELECTRICAL
 P: PLUMBING
 W: WARDING DETAILS
 F: CASEWORK & EQUIPMENT
 PL: PL AUDITORIUM

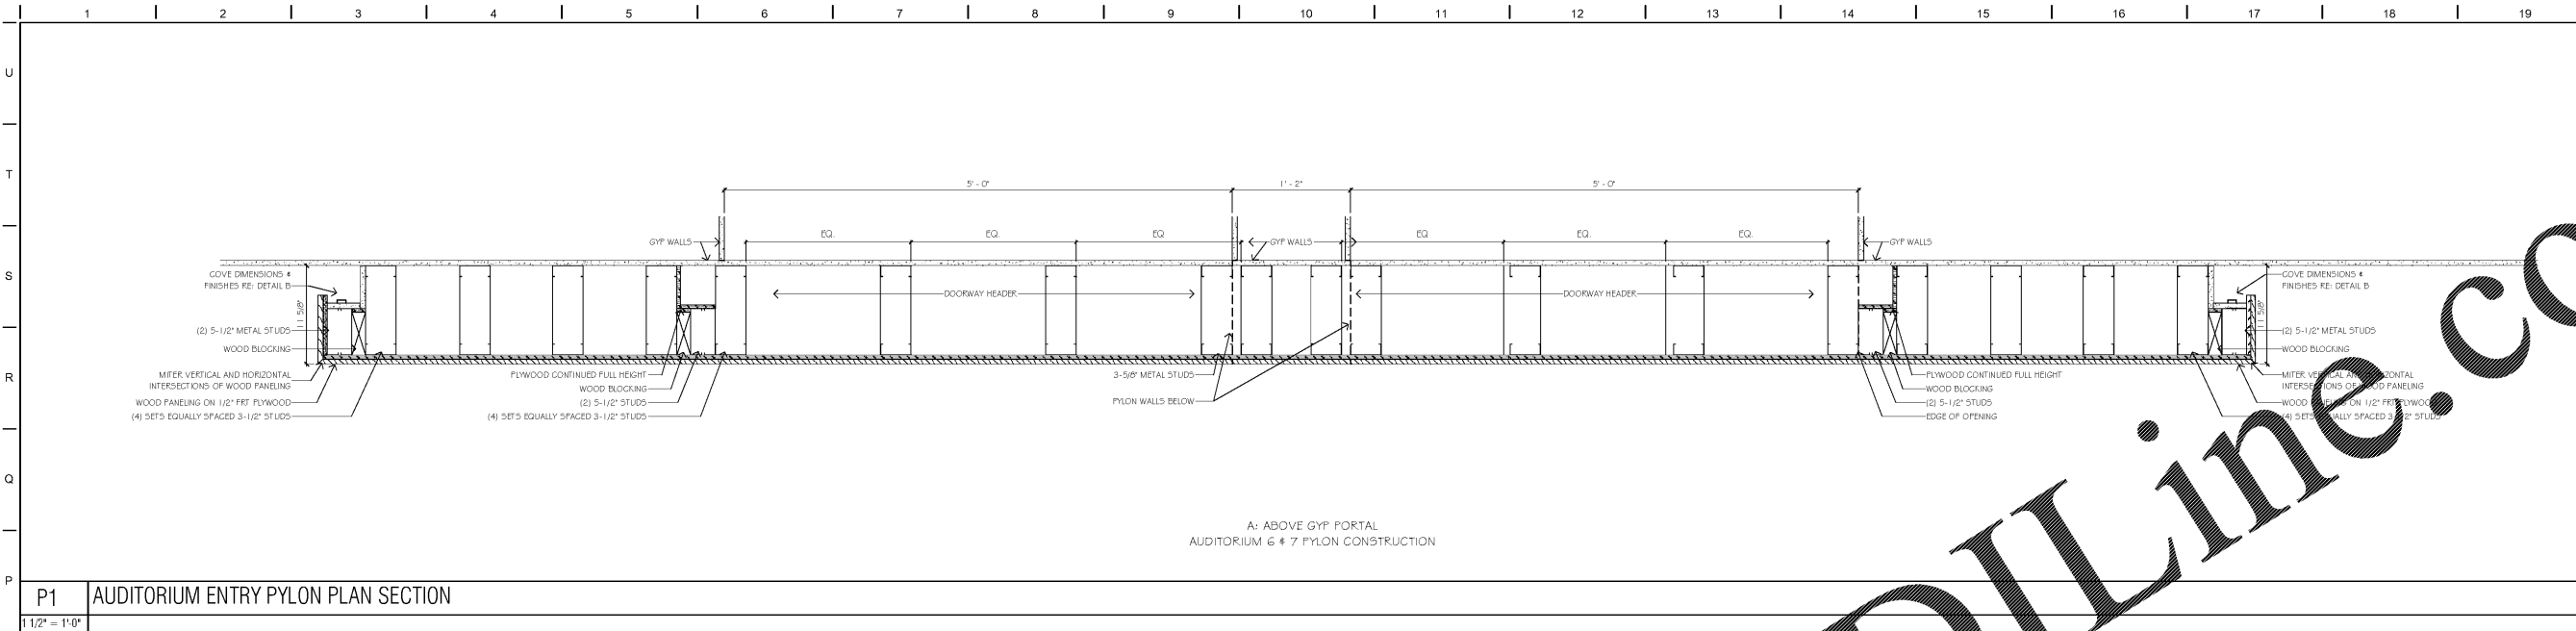


P1 AUDITORIUM ENTRY PYLON PLAN SECTION
 1 1/2" = 1'-0"

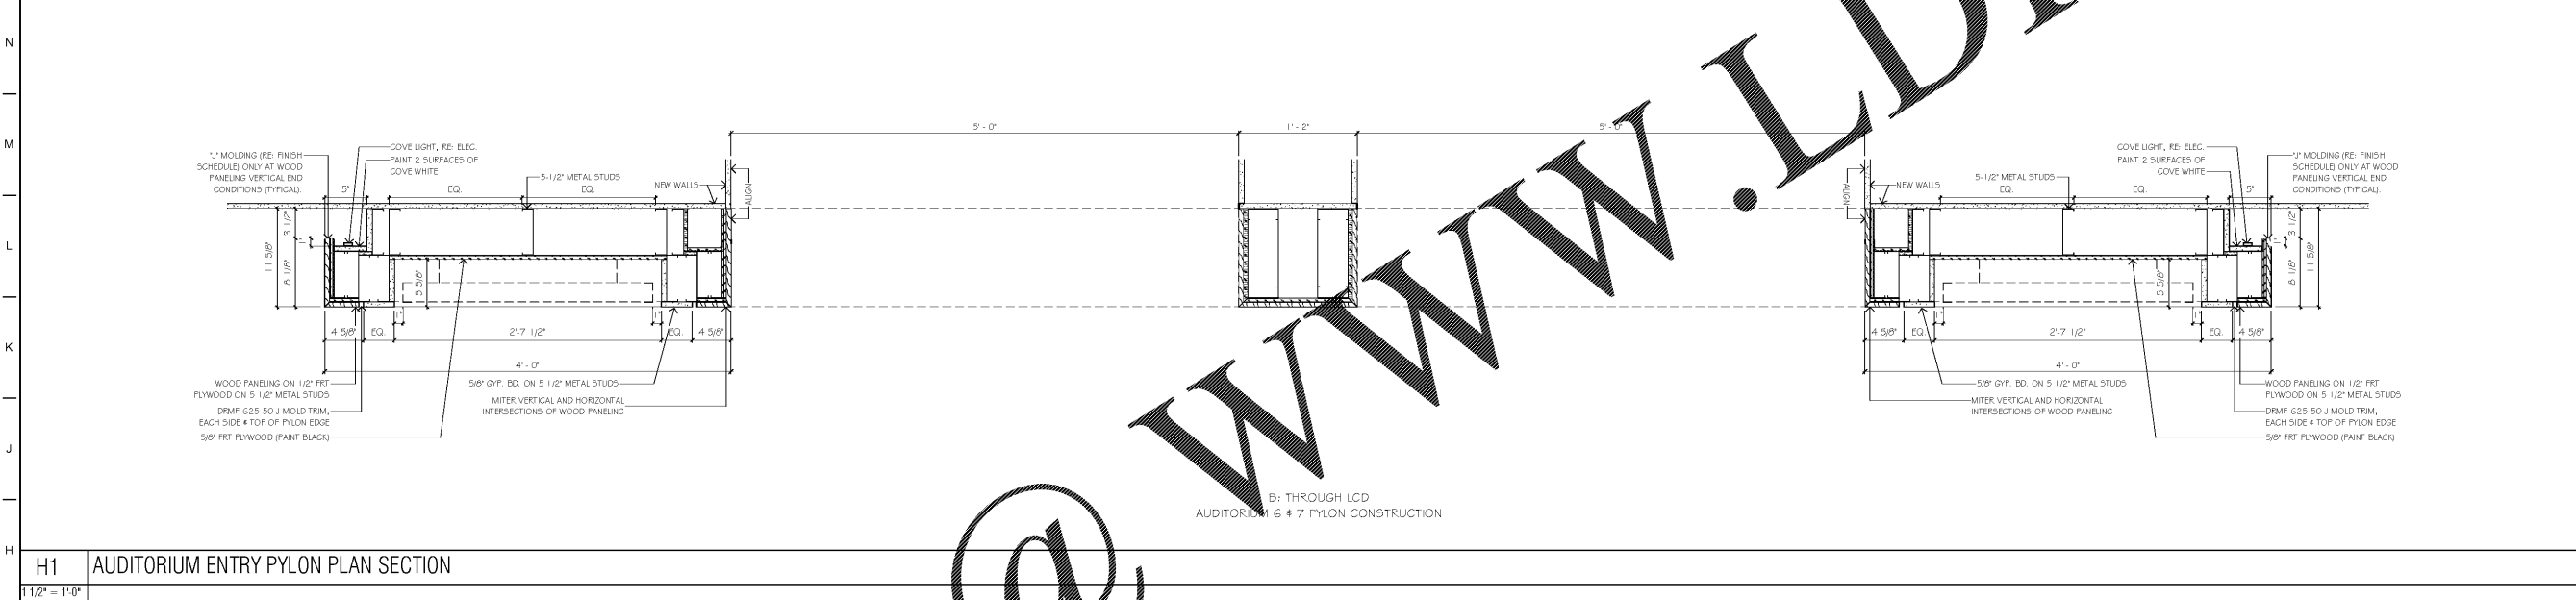

H1 AUDITORIUM ENTRY PYLON PLAN SECTION
 1 1/2" = 1'-0"

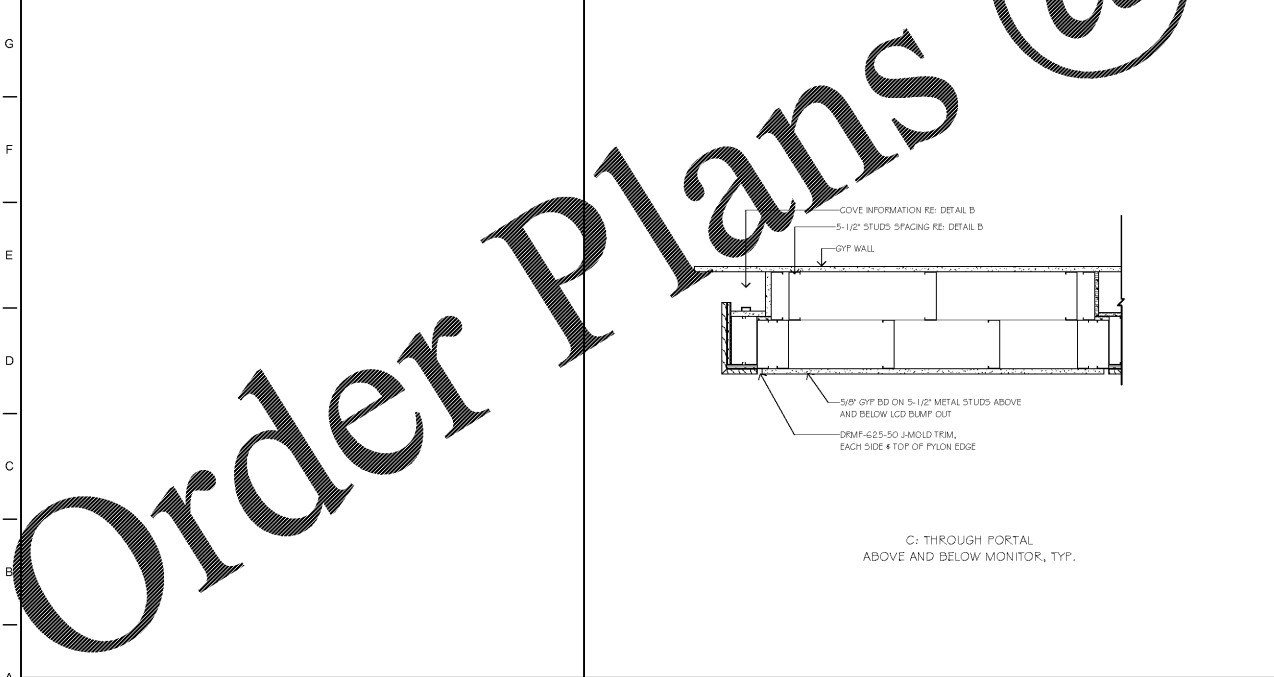

A5 AUDITORIUM ENTRY PYLON PLAN SECTION
 1 1/2" = 1'-0"

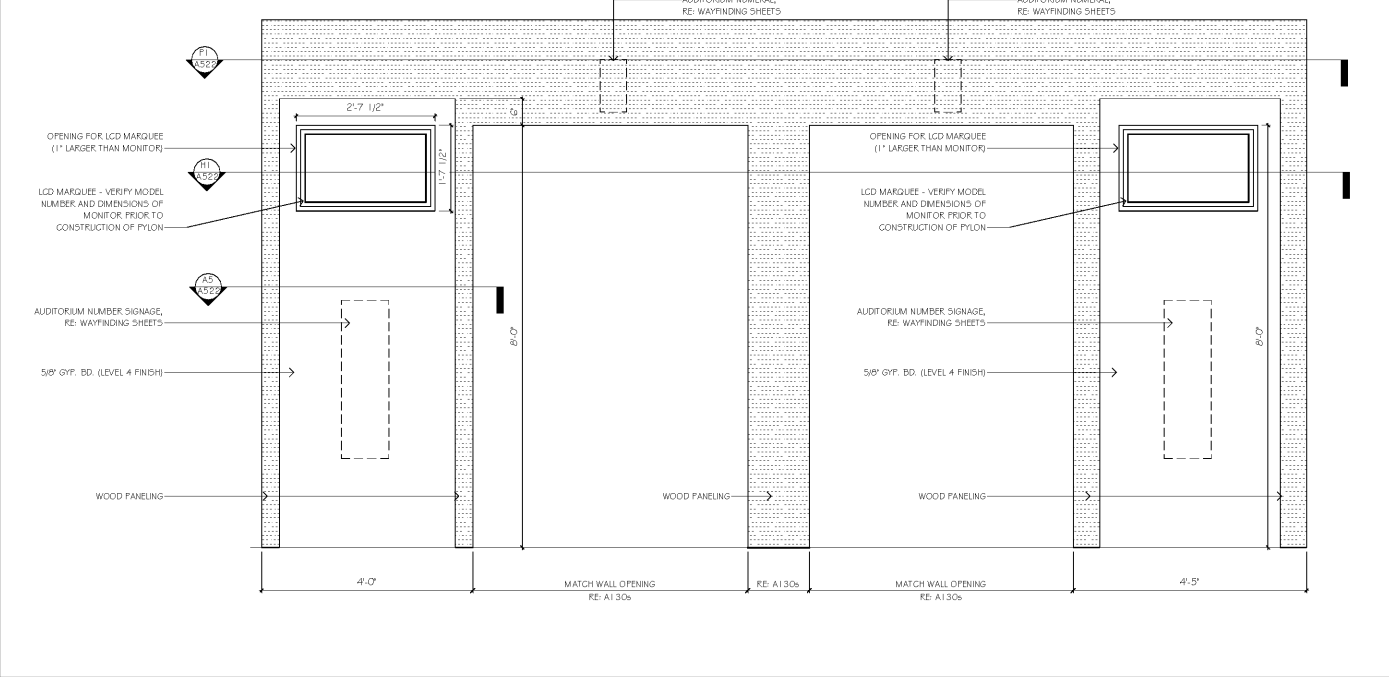

A11 AUDITORIUM #6 & 7 PYLON ELEVATION
 3/4" = 1'-0"

AMC MADISON YARDS 8

AMC NEW BUILD
 905 MEMORIAL DR SE
 ATLANTA, GA 30316



No.	Date	Description

Project Issue Date: 05/22/2018

KEY PLAN:

1	4	5
2	3	8

SHEET TITLE:
 AUDITORIUM DETAILS

SHEET NUMBER:
 A522

A1 NOT USED
 N.T.S.