



P1 NOT USED P13 NOT USED

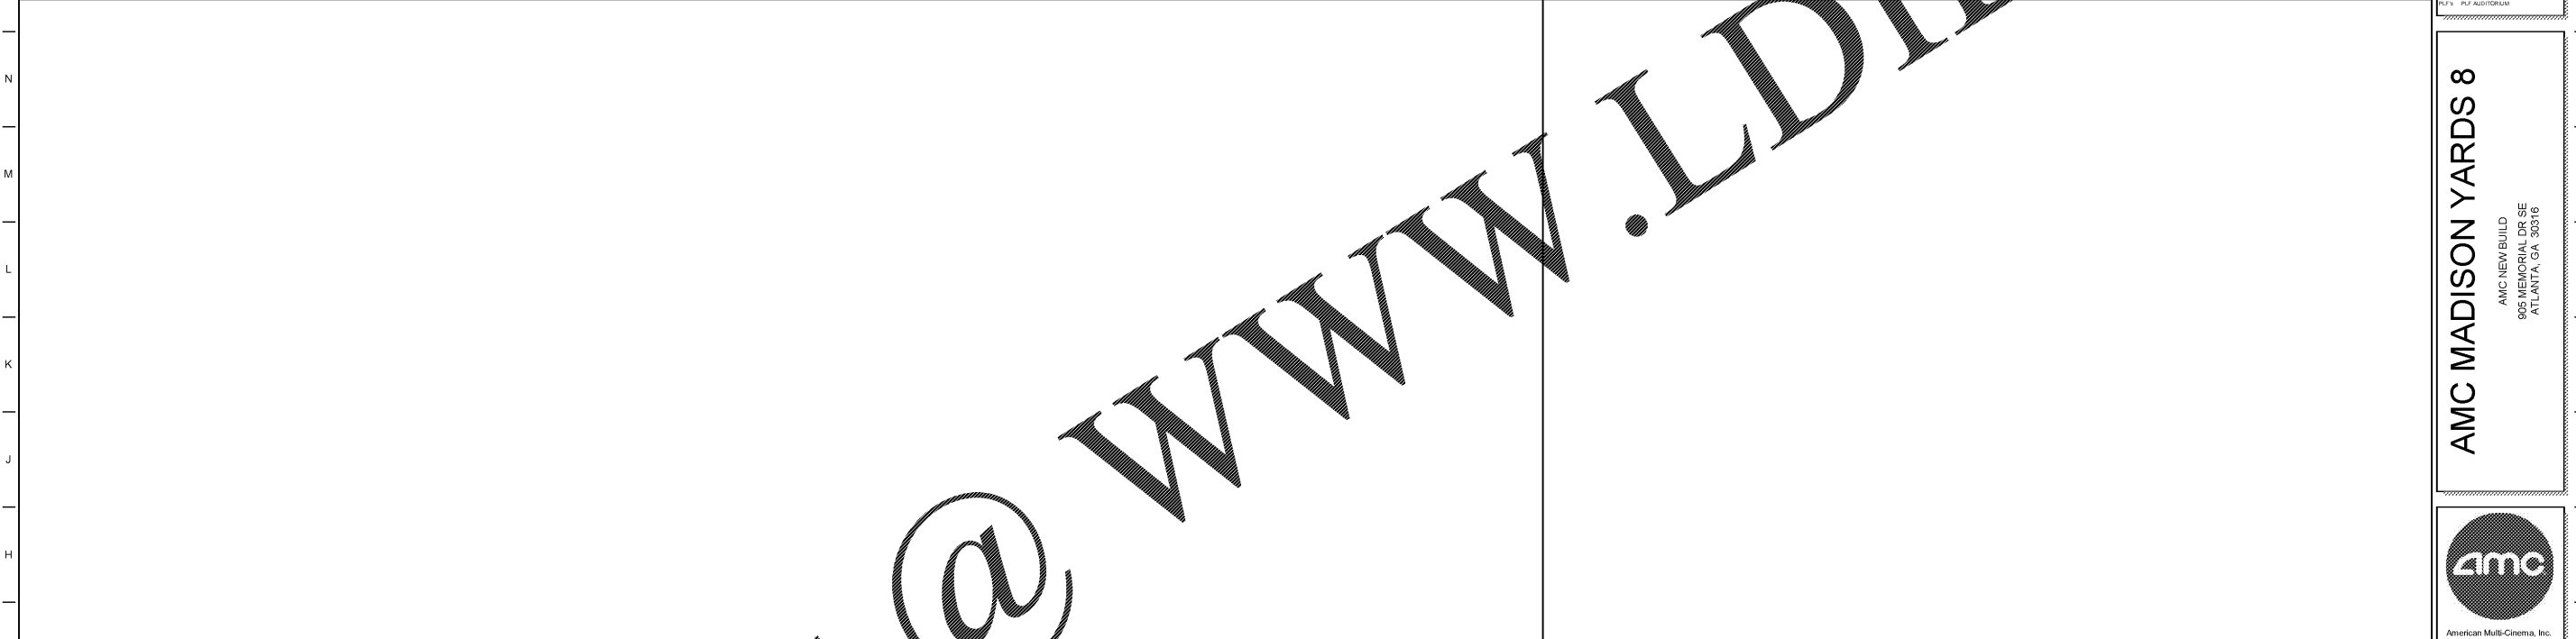

G1 NOT USED G13 NOT USED

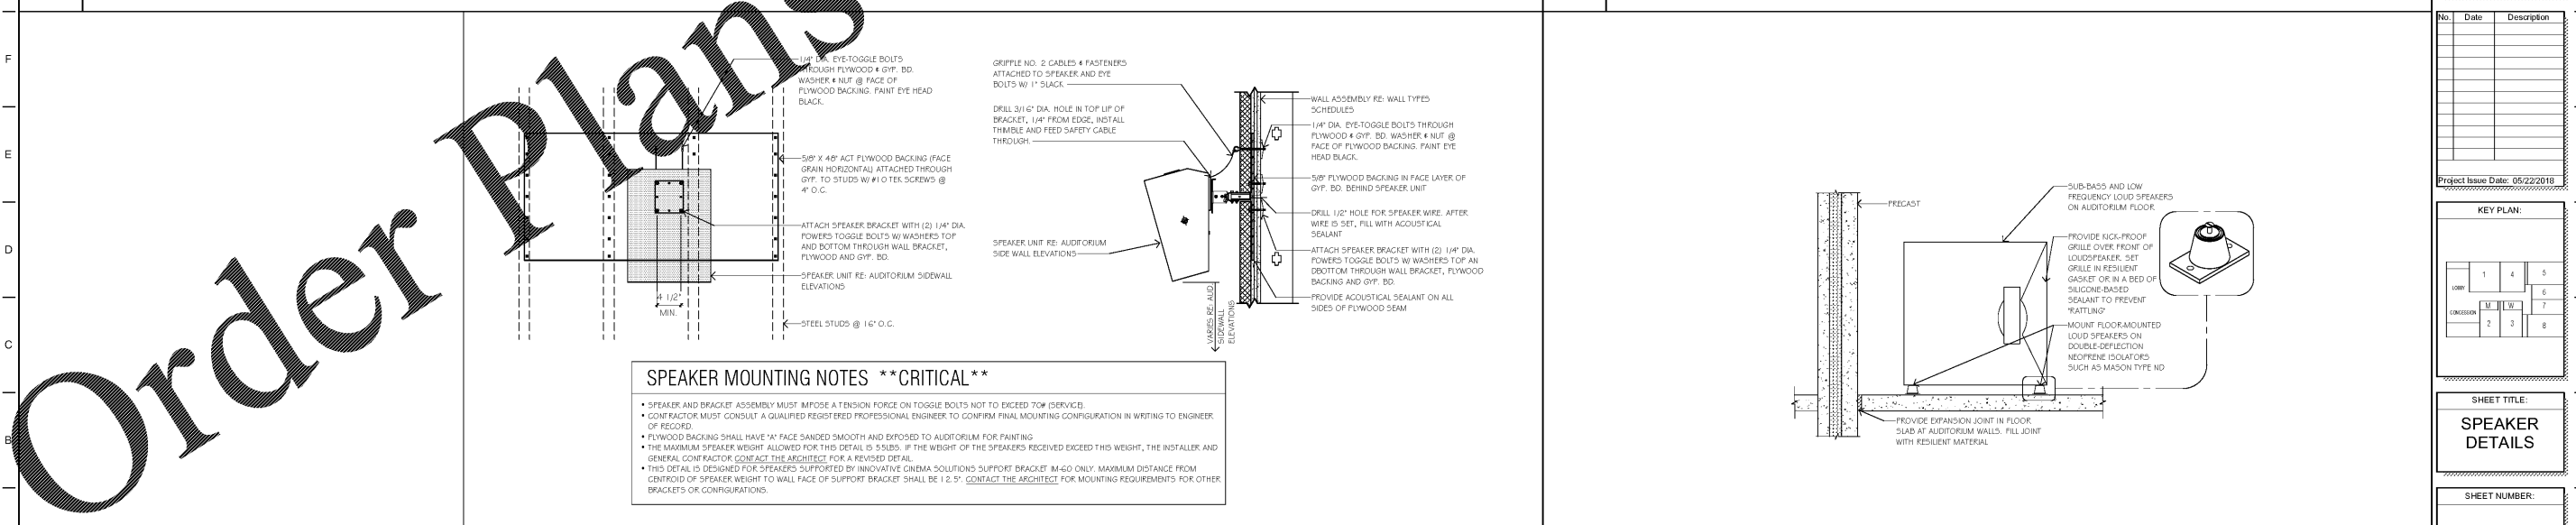

**SPEAKER MOUNTING NOTES \*\*CRITICAL\*\***

- SPEAKER AND BRACKET ASSEMBLY MUST IMPOSE A TENSION FORCE ON TOSSE BOLTS NOT TO EXCEED TOW SERVICE.
- CONTRACTOR MUST CONSULT A QUALIFIED REGISTERED PROFESSIONAL ENGINEER TO CONFIRM FINAL MOUNTING CONFIGURATION IN WRITING TO ENGINEER OF RECORD.
- FLYWOOD BACKING SHALL HAVE "A" FACE SANDED SMOOTH AND EXPOSED TO AUDITORIUM FOR PAINTING.
- THE MAXIMUM SPEAKER WEIGHT ALLOWED FOR THIS DETAIL IS 55LBS. IF THE WEIGHT OF THE SPEAKERS RECEIVED EXCEEDS THIS WEIGHT, THE INSTALLER AND GENERAL CONTRACTOR CONTACT THE ARCHITECT FOR A REVISED DETAIL.
- THIS DETAIL IS DESIGNED FOR SPEAKERS SUPPORTED BY INNOVATIVE CINEMA SOLUTIONS SUPPORT BRACKET M-60 ONLY. MAXIMUM DISTANCE FROM CENTER OF GRAVITY OF SPEAKER WEIGHT TO WALL FACE OF SUPPORT BRACKET SHALL BE 12.5". CONTACT THE ARCHITECT FOR MOUNTING REQUIREMENTS FOR OTHER BRACKETS OR CONFIGURATIONS.

A1 NOT USED A4 SPEAKER MOUNTING DETAIL - STUDS AND SPLAY, 0-55LB SPEAKER A13 FLOOR MOUNT SPEAKER A530



**SHEET LEGEND**

GENERAL INFORMATION & SCOPE OF WORK  
 EGRESS AREA PLANS & DETAILS  
 FLOOR PLANS & CEILING PLANS  
 EXTERIOR & INTERIOR ELEVATIONS  
 BUILDING SECTIONS  
 EXTERIOR & INTERIOR DETAILS  
 FLOOR SCHEDULES  
 DOOR SCHEDULES  
 WINDOW SCHEDULES  
 AUDITORIUM SEAT LINE SECTIONS

SYMBOLS:  
 S STRUCTURAL  
 ME MECHANICAL  
 P PLUMBING  
 E ELECTRICAL  
 W WARDROBING DETAILS  
 CE CEILING & EQUIPMENT  
 PL PL AUDITORIUM

**AMC MADISON YARDS 8**

AMC NEW BUILD  
 905 MEMORIAL DR SE  
 ATLANTA, GA 30316



No.	Date	Description

Project Issue Date: 05/22/2018

**KEY PLAN:**

1	4	5
2	6	7
3	8	

**SHEET TITLE:**  
**SPEAKER DETAILS**

**SHEET NUMBER:**  
**A530**