




M1 WATERPROOF DETAIL AT FLOOR DRAIN
3" = 1'-0"

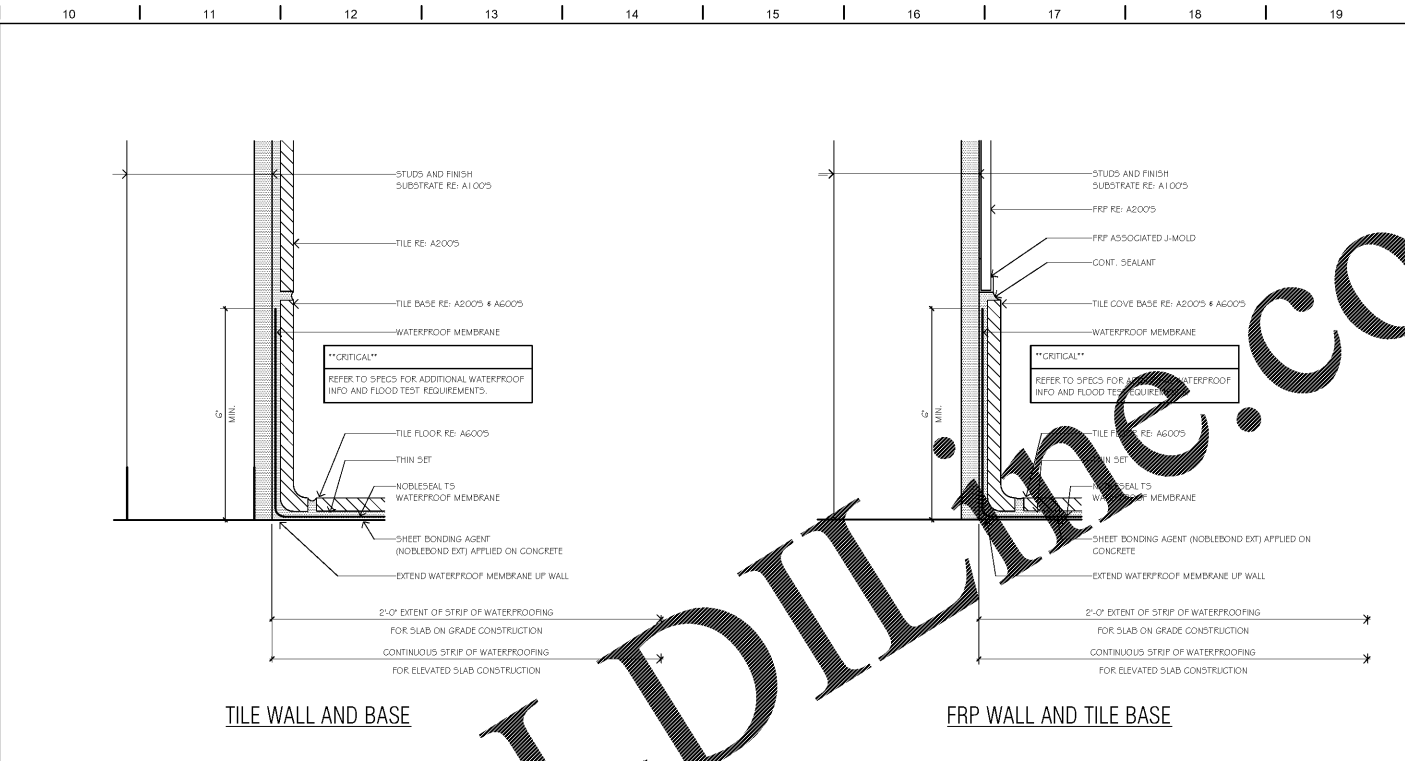


M10 WATERPROOF DETAILS AT WALL BASES
6" = 1'-0"

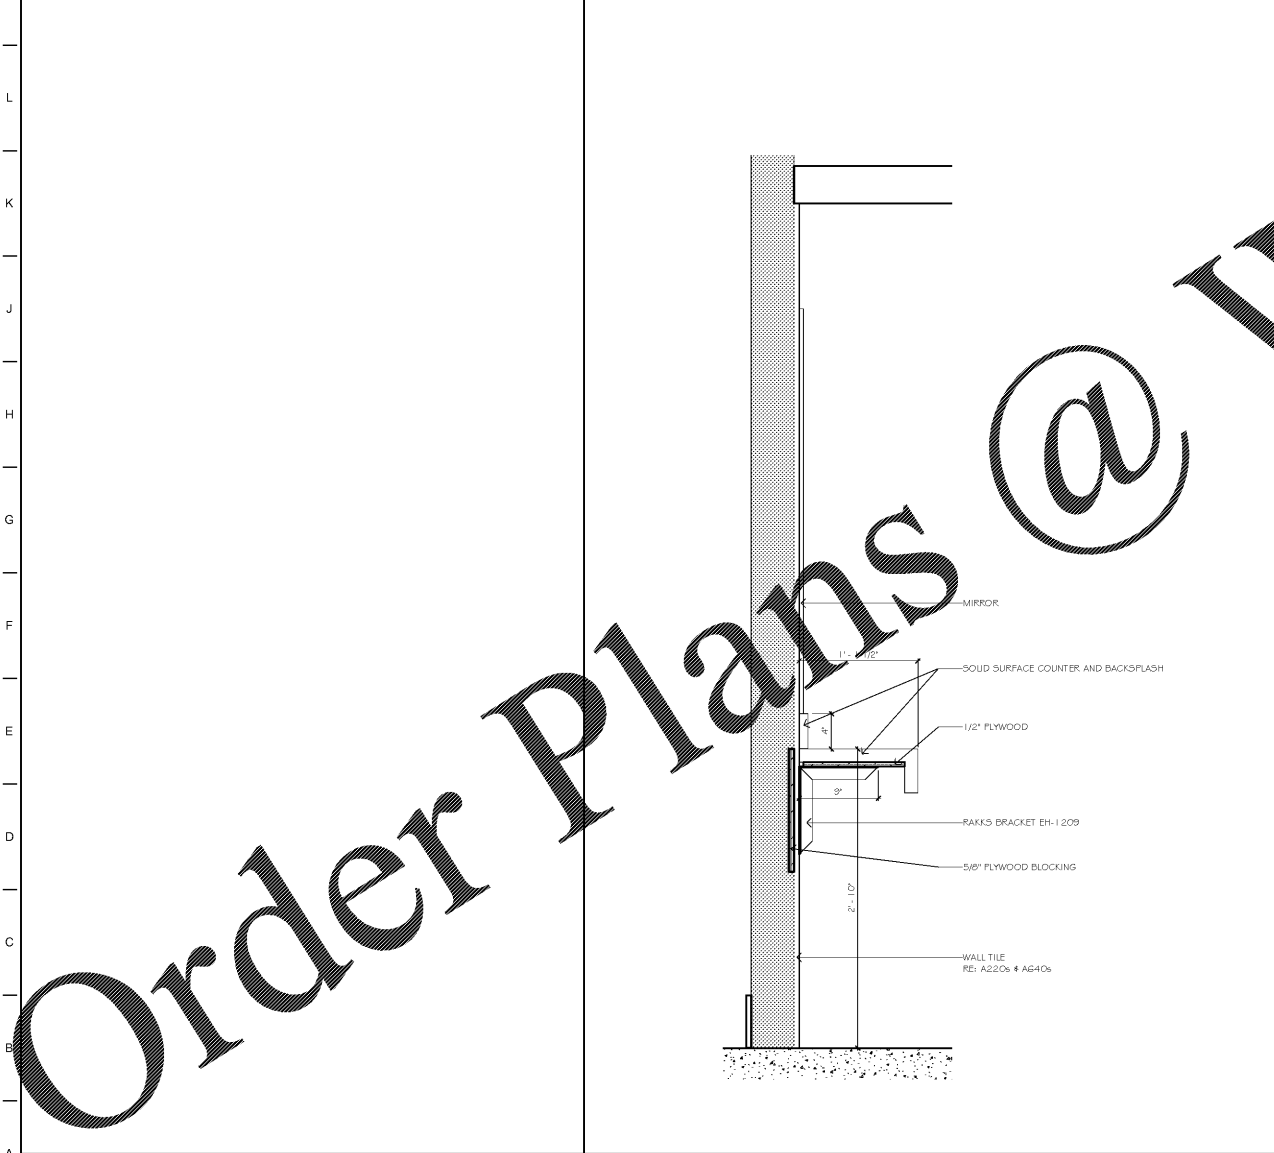

A5 PURSE SHELF SECTION
1 1/2" = 1'-0"

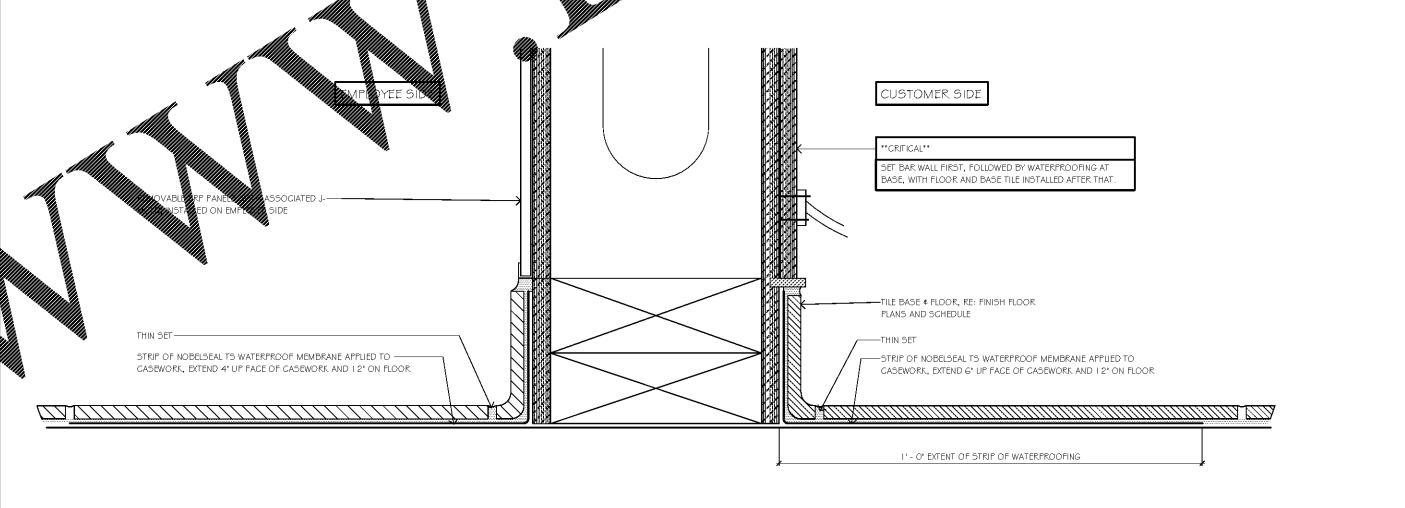

G10 WATERPROOFING WALL DETAIL (SLAB ON GRADE)
6" = 1'-0"

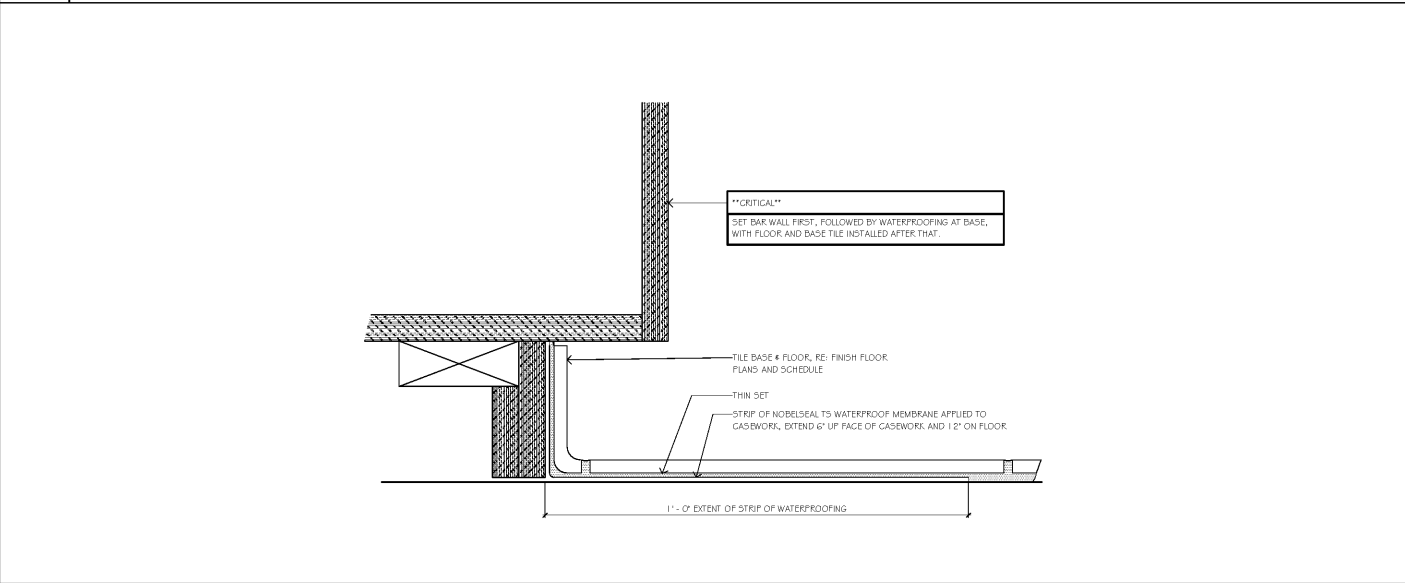

A10 BACK WALL CABINET DETAIL (SLAB ON GRADE)
6" = 1'-0"

STATE OF GEORGIA
L. L. LUTKE
REGISTERED PROFESSIONAL ARCHITECT
14 West 2nd Street, Suite 102
Atlanta, GA 30336
P: 404.421.1207
F: 404.421.1201

DATE: 05/22/2018

SHEET LEGEND

GENERAL INFORMATION & SCOPES OF WORK

NOBLESEAL TS WATERPROOFING & DETAILS

A100: FLOOR PLANS & CEILING PLANS
A200: EXTERIOR & INTERIOR ELEVATIONS
A300: BUILDING SECTIONS
A400: ELEVATED PLANS
A500: EXTERIOR & INTERIOR DETAILS
A600: FLOOR SCHEDULES, SCOPES, DETAILS
A700: MECHANICAL, PLUMBING & ELECTRICAL
A800: MECHANICAL, PLUMBING & ELECTRICAL
A900: MECHANICAL, PLUMBING & ELECTRICAL
A1000: AUDITORIUM SEATING LINE SECTIONS

SYMBOLS

ST: STRUCTURAL
ME: MECHANICAL
PE: PLUMBING & ELECTRICAL
WA: WATERWORKS DETAILS
CE: CASEWORK & EQUIPMENT
PL: PLANT/AUDITORIUM

AMC MADISON YARDS 8

AMC NEW BUILD
905 MEMORIAL DR SE
ATLANTA, GA 30316

amc

American Multi-Cinema, Inc.
One AMC Way
11500 Ash Street
Lenexa, KS 66211

© Copyright 2018 American Multi-Cinema, Inc.

| No. | Date | Description |
|-----|------|-------------|
| | | |
| | | |
| | | |
| | | |
| | | |
| | | |
| | | |
| | | |
| | | |

Project Issue Date: 05/22/2018

KEY PLAN:

| | | |
|---|---|---|
| 1 | 4 | 5 |
| 2 | 3 | 6 |
| 7 | 8 | |

SHEET TITLE:
MISC. DETAILS

SHEET NUMBER:
A540

Order Plans @ WWW.LDILLINE.COM