



M1 WATERPROOF DETAIL AT FLOOR DRAIN

3\"/>

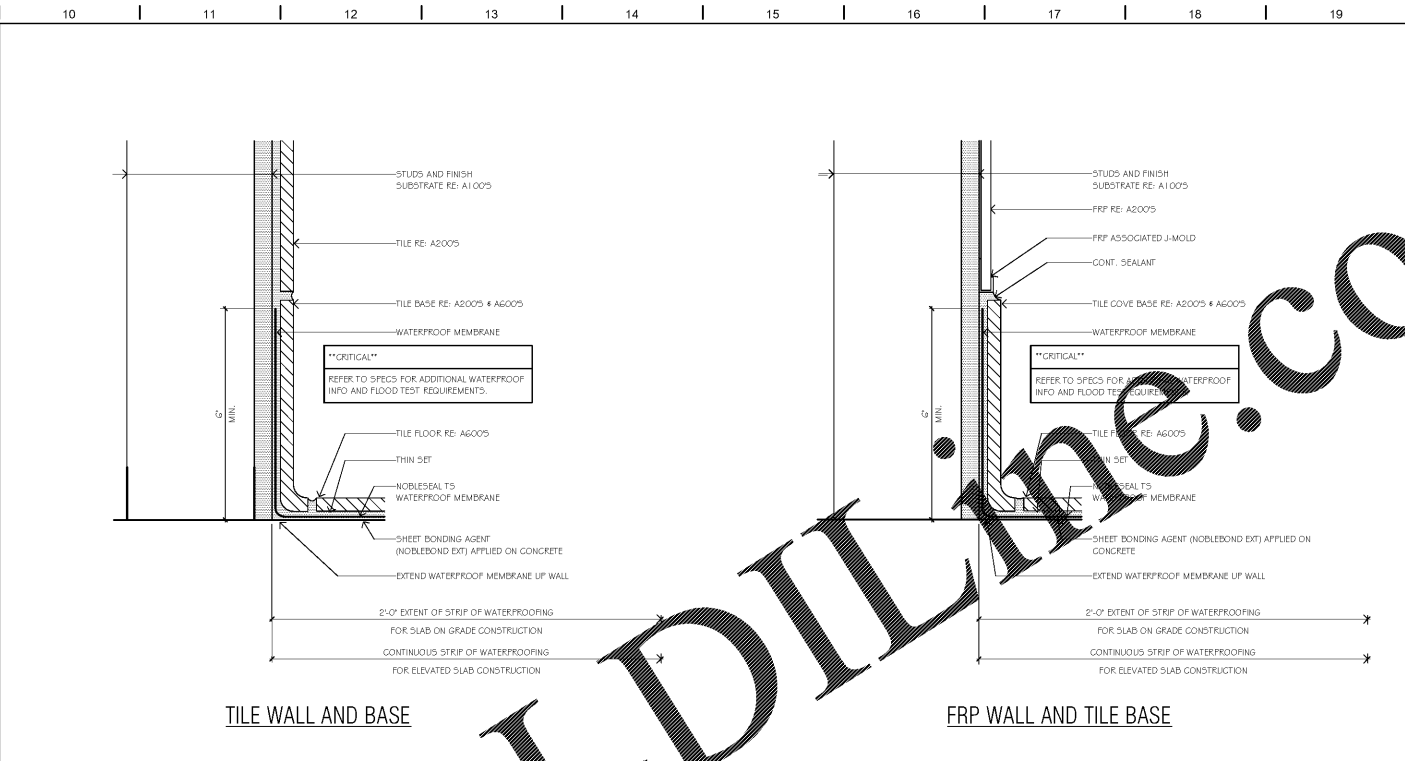

M10 WATERPROOF DETAILS AT WALL BASES


6\"/>

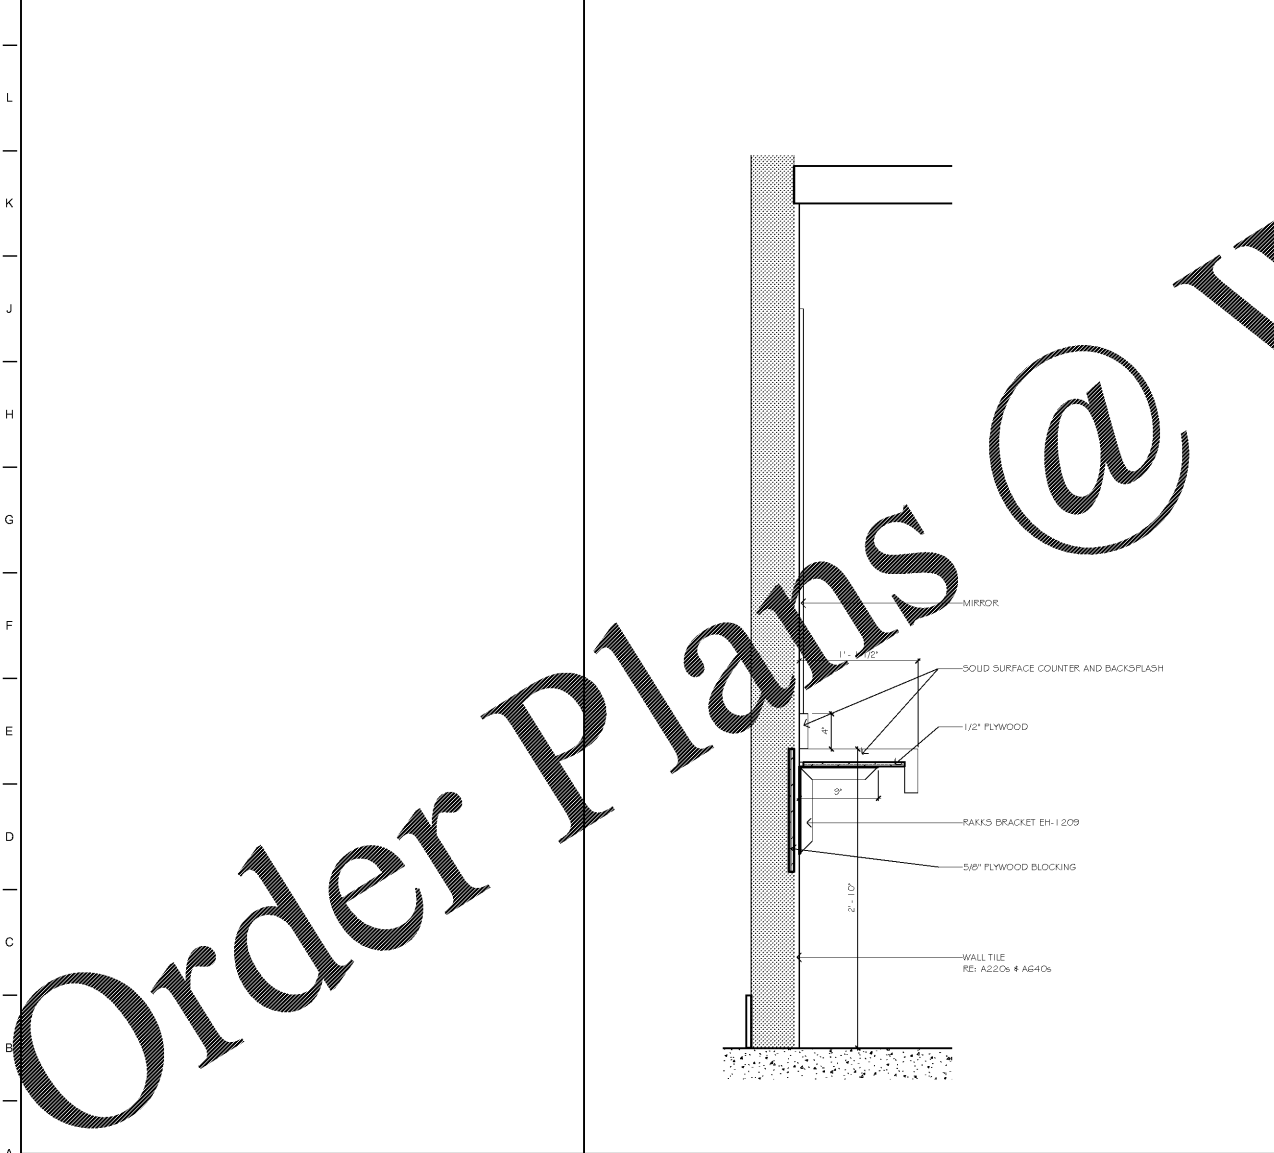

H10 NOT USED


A5 PURSE SHELF SECTION

11 1/2\"/>

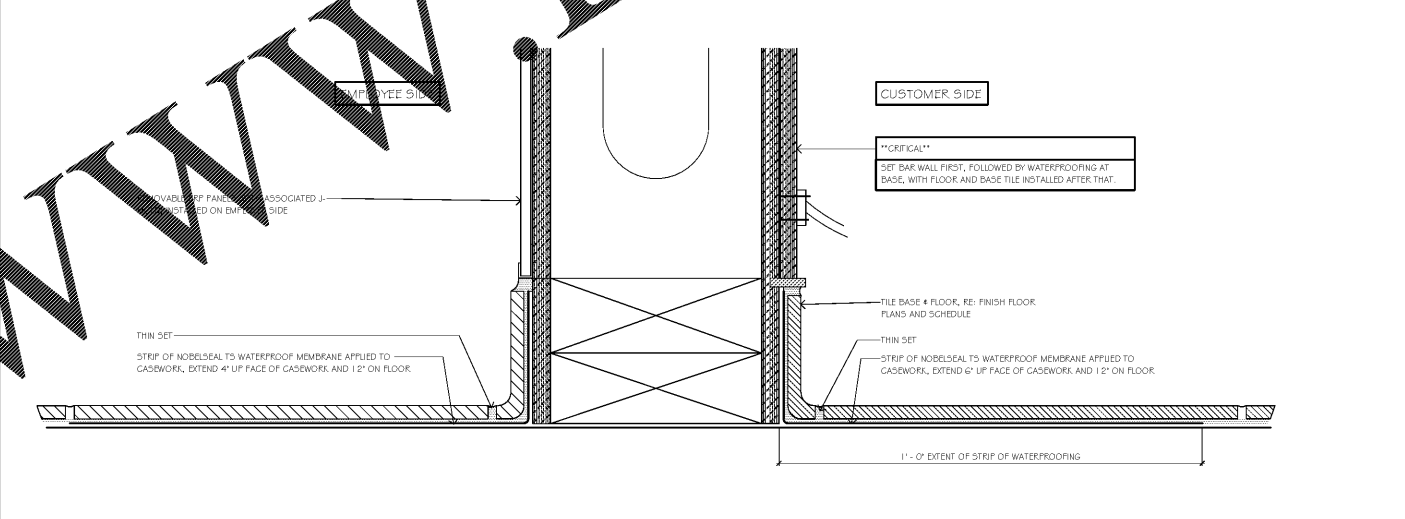


G10 WATERPROOFING WALL DETAIL (SLAB ON GRADE)

6\"/>

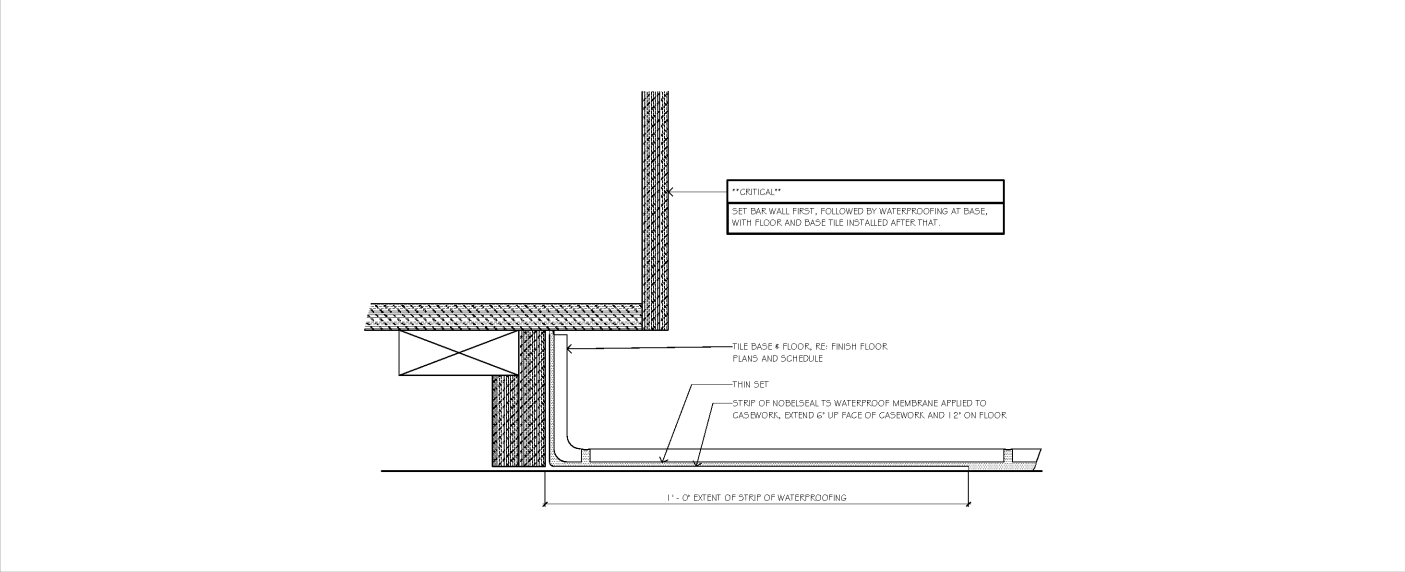

A10 BACK WALL CABINET DETAIL (SLAB ON GRADE)

6\"/>

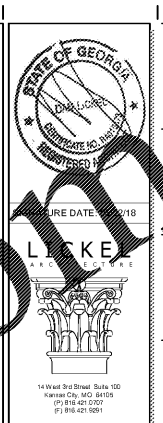

SHEET LEGEND

GENERAL INFORMATION & SCOPE OF WORK

LEGEND FOR PLANS & DETAILS

A100 FLOOR PLANS & CEILING PLANS
 A200 EXTERIOR & INTERIOR ELEVATIONS
 A300 BUILDING SECTIONS
 A400 ELEVATED PLANS
 A500 EXTERIOR & INTERIOR DETAILS
 A600 FLOOR SCHEDULES, DOOR SCHEDULES, WINDOW SCHEDULES, FINISH PLANS
 A700 AUDITORIUM SEAT LINE SECTIONS

B1 STRUCTURAL
 M1 MECHANICAL
 P1 PLUMBING
 E1 ELECTRICAL
 W1 WAITING DETAILS
 F1 CASEWORK & EQUIPMENT
 PL1 AUDITORIUM

AMC MADISON YARDS 8

AMC NEW BUILD
 905 MEMORIAL DR SE
 ATLANTA, GA 30316



| No. | Date | Description |
|-----|------|-------------|
| | | |
| | | |
| | | |
| | | |
| | | |
| | | |
| | | |
| | | |
| | | |
| | | |
| | | |

KEY PLAN:

| | | |
|---|---|---|
| 1 | 4 | 5 |
| 2 | 6 | 7 |
| 3 | 8 | |

SHEET TITLE:
 MISC. DETAILS

SHEET NUMBER:
 A540