

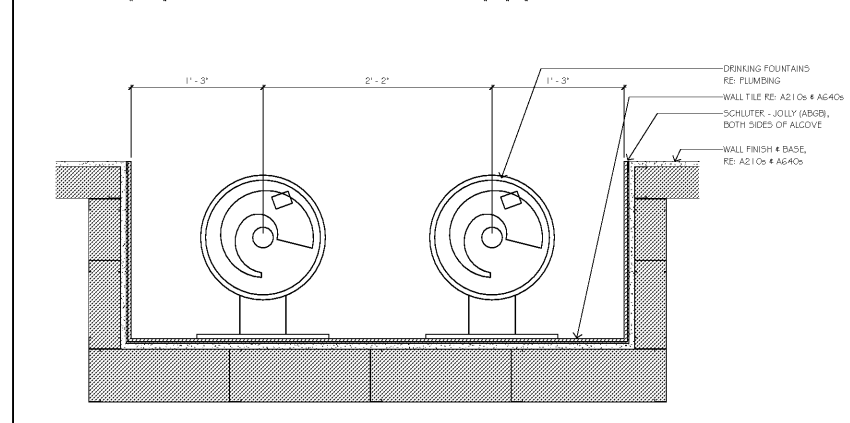



**R1 PNEUMATIC TUBE ELEVATION**  
3/4" = 1'-0"

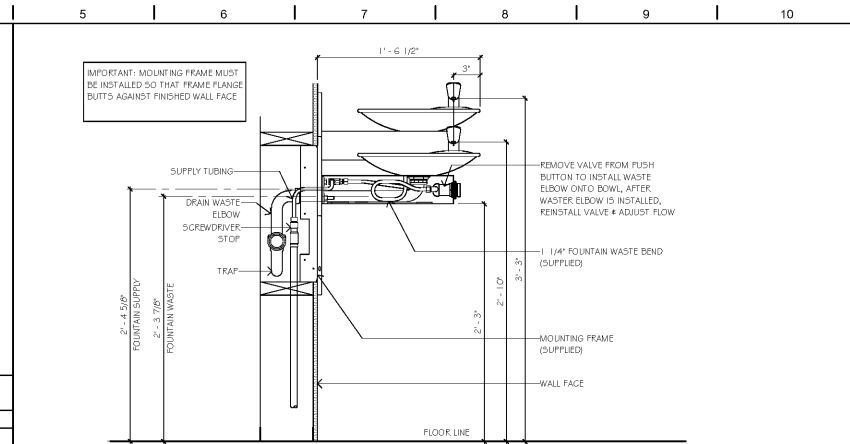





**L5 DRINKING FOUNTAIN SECTION**  
1/2" = 1'-0"

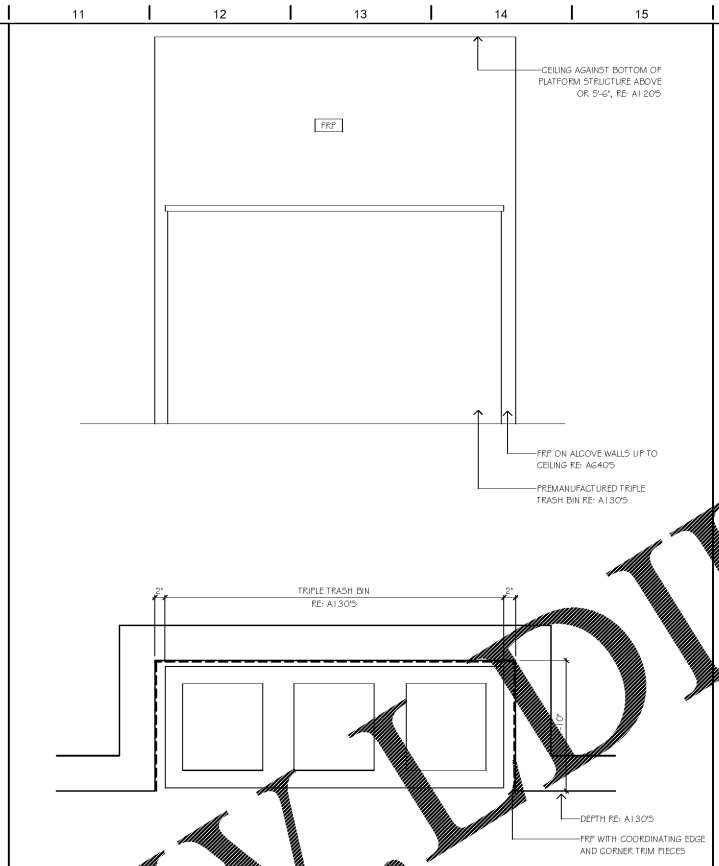

**L11 TRASH ALCOVE ELEVATION AND PLAN**  
1" = 1'-0"

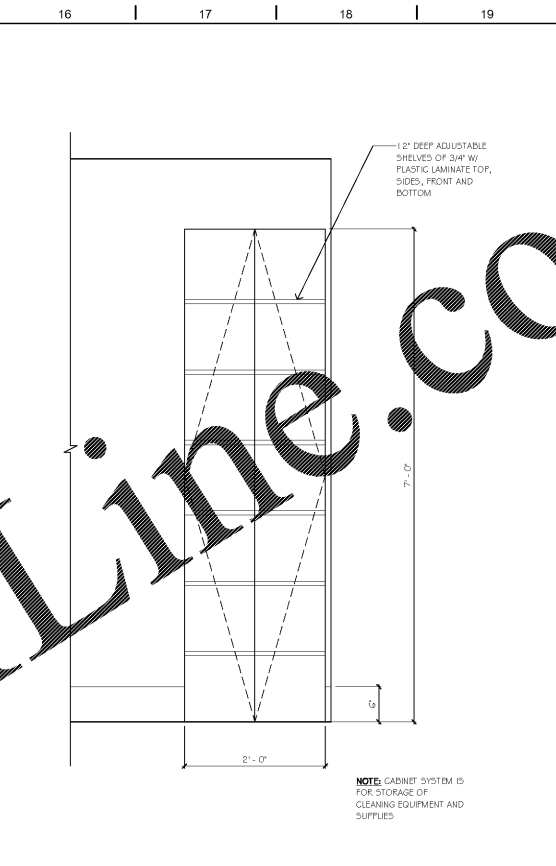


**L16 JANITOR CABINET**  
1" = 1'-0"

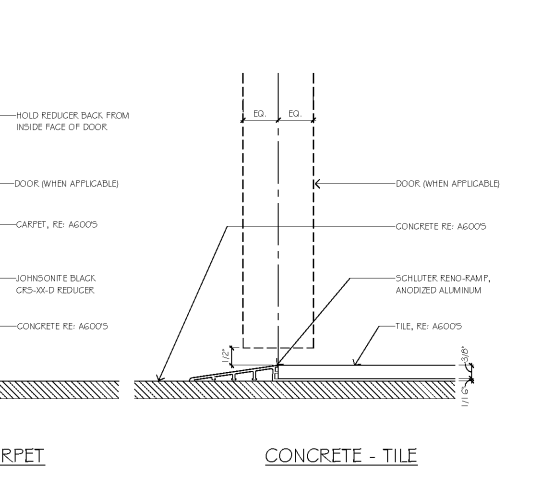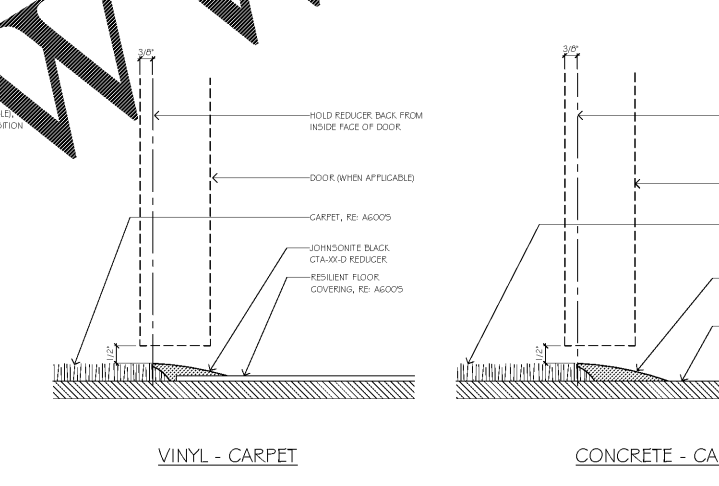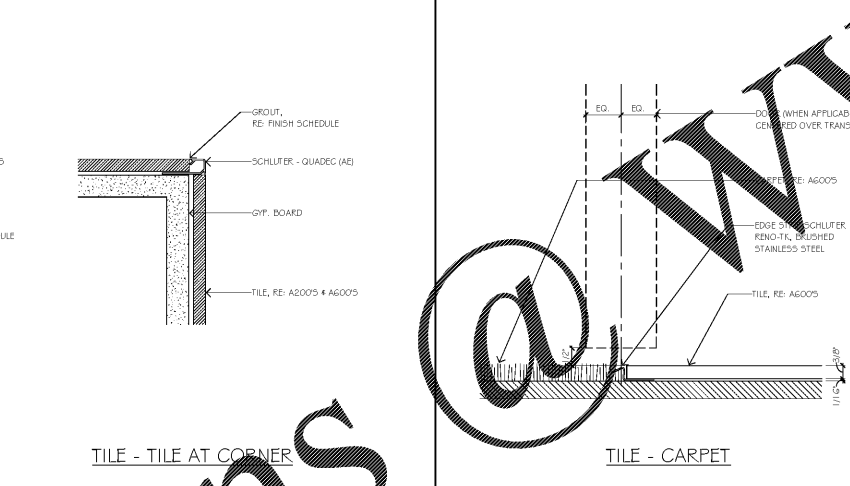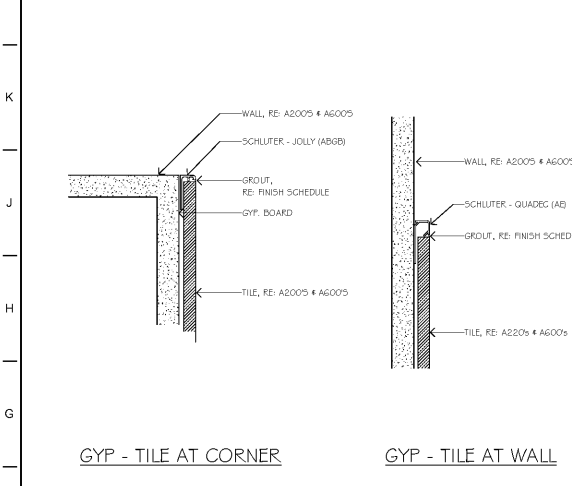


**F1 FINISH EDGE DETAILS**  
6" = 1'-0"


**F8 FLOOR TRANSITION DETAILS**  
6" = 1'-0"

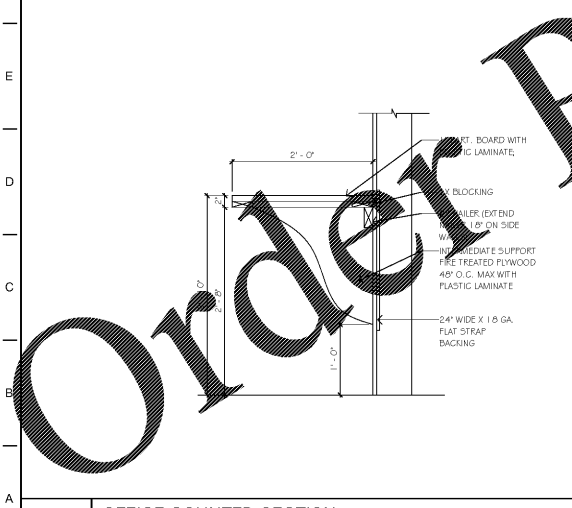


**A1 OFFICE COUNTER SECTION**  
1" = 1'-0"

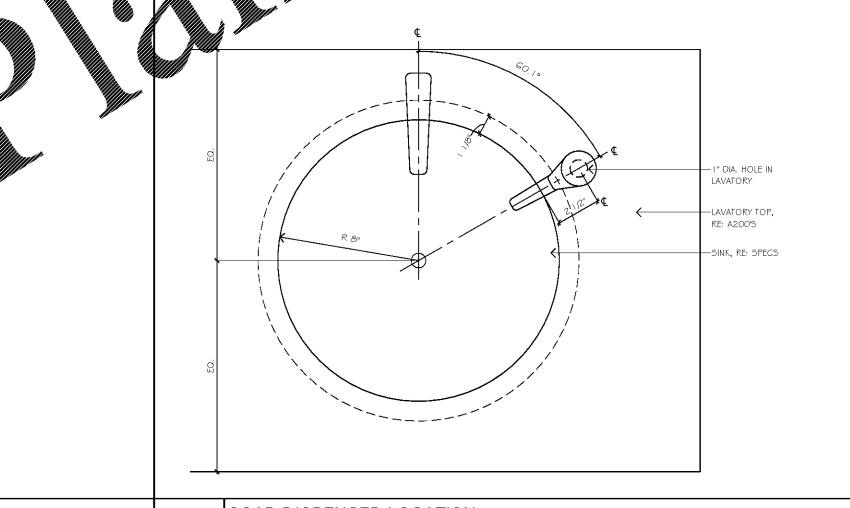

**A6 SOAP DISPENSER LOCATION**  
3" = 1'-0"

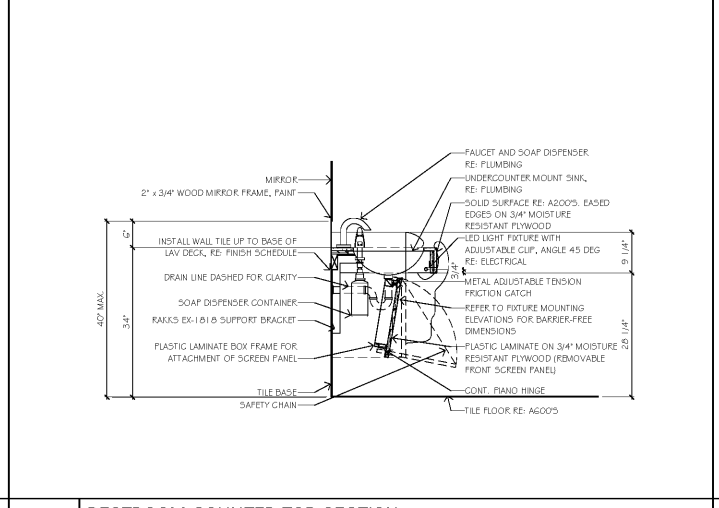

**A11 RESTROOM COUNTER TOP SECTION**  
3/4" = 1'-0"

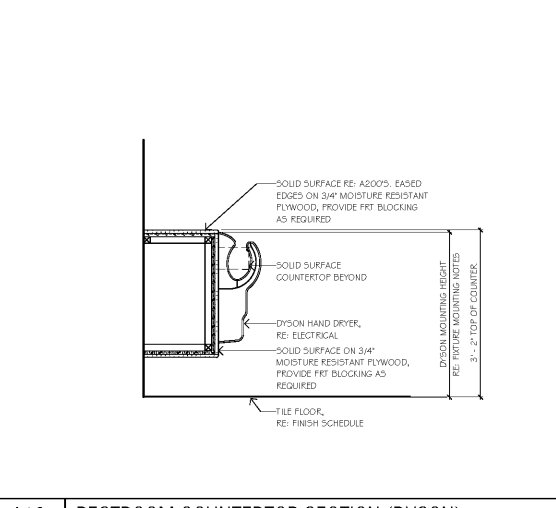

**A16 RESTROOM COUNTERTOP SECTION (DYSON)**  
3/4" = 1'-0"

STATE OF GEORGIA  
L. L. LUTKE  
REGISTERED PROFESSIONAL ARCHITECT  
LICENSE NO. 11818  
14 West 3rd Street, Suite 102  
Atlanta, GA 30333  
P: 404.421.1207  
F: 404.421.1201

**SHEET LEGEND**

GENERAL INFORMATION & SCOPE OF WORK  
GENERAL ARCHITECTURAL DETAILS

A100 FLOOR PLANS & CEILING PLANS  
A200 EXTERIOR & INTERIOR ELEVATIONS  
A300 BUILDING SECTIONS  
A400 FINISH SCHEDULES  
A500 EXTERIOR & INTERIOR DETAILS  
A600 FLOOR SCHEDULES, DOOR SCHEDULES  
A700 INTERIOR PARTITION WALLS  
A800 AUDITORIUM SEAT LINE SECTIONS

S1 STRUCTURAL  
M1 MECHANICAL  
P1 PLUMBING  
E1 ELECTRICAL  
W1 WARDING DETAILS  
F1 FURNITURE & EQUIPMENT  
PL1 PLANTING

**AMC MADISON YARDS 8**

AMC NEW BUILD  
905 MEMORIAL DR SE  
ATLANTA, GA 30316

**Amc**

American Multi-Cinema, Inc.  
One AMC Way  
11500 Ash Street  
Lenexa, KS 66211

© Copyright 2018 American Multi-Cinema, Inc.

No.	Date	Description

Project Issue Date: 05/22/2018

**KEY PLAN:**

1	4	5
2	3	6
7	8	

**SHEET TITLE:**  
MISC. DETAILS

**SHEET NUMBER:**  
A541

Order Plans

WWW.LDILine.com