

**WALL BASE IDENTIFICATION**

|    |    |                                |
|----|----|--------------------------------|
| B1 | B1 | FTB-1 TILE BASE                |
| B2 | B2 | FTB-6 TILE BASE                |
| B3 | B3 | GTB-1 TILE BASE                |
| B4 | B4 | FTB-4 TILE BASE                |
| B5 | B5 | CB-1 CARPET BASE (AUDITORIUMS) |
| B6 | B6 | NOT USED                       |

**R18 WALL BASE LEGEND**

1/4" = 1'-0"



**SHEET LEGEND**

GENERAL INFORMATION & SCOPE OF WORK

GENERAL NOTES

1. FLOOR PLANS & CEILING PLANS

2. EXTERIOR & INTERIOR ELEVATIONS

3. BUILDING SECTIONS

4. FINISHED PLANS

5. EXTERIOR & INTERIOR DETAILS

6. FLOOR SCHEDULES, DOOR SCHEDULES

7. WINDOW SCHEDULES, WINDOW SCHEDULES

8. AUDITORIUM SIGHT LINE SECTIONS

9. STRUCTURAL

10. MECHANICAL

11. ELECTRICAL


12. PLUMBING

13. HAZARDOUS WASTE

14. CASING & EQUIPMENT


15. PLANT AUDITORIUM

**CARPET ROW IDENTIFICATION LETTERS**

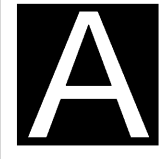

- NOTE**
- GOLD LETTERS 7-1/2" TALL IN BROWN 1 1/2" SQUARE BOX WITH 2" GOLD FRAME, FONT: BERTHOOLD ALZIDENTZ GROTESK MEDIUM EXTENDED.
  - SEE FINISH LEGEND FOR MANUFACTURER'S INFORMATION.
  - SEE SPECS FOR LAYOUT TILE REQUIREMENTS.

**CARPET IDENTIFICATION PATTERNS**

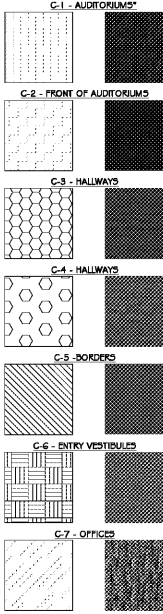

NOTE: LINEAR HATCH PATTERN INDICATES DIRECTION OF CARPET PATTERN

**FLOOR TILE**

|   |  |
|---|--|
| <b>TILE FT-1</b><br>12x24<br>LOBBY FIELD TILE<br>STAGGERED    | <b>TILE FT-2</b><br>12x24<br>LOBBY ACCENT TILE /<br>RE FLOOR TILE<br>STAGGERED |
| <b>TILE FT-4</b><br>6x6<br>BAR FLOOR TILE<br>1/2 RUNNING BOND | <b>TILE FT-6</b><br>12x24<br>AUD ENTRY FRASH<br>ALCOTE TILE<br>STAGGERED       |
| <b>TILE GT-1</b><br>3x6<br>SUPPORT<br>STAGGERED               | <b>TILE GT-1</b><br>3x6<br>BREAK ROOM<br>STAGGERED                             |


**AMC MADISON YARDS 8**

AMC NEW BUILD  
906 MEMORIAL DR SE  
ATLANTA, GA 30316



Project Issue Date: 05/22/2018

| No. | Date | Description |
|-----|------|-------------|
|     |      |             |
|     |      |             |
|     |      |             |
|     |      |             |

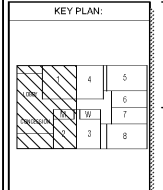

**SHEET TITLE:**  
**FINISH PLAN - PROJ LEVEL**

**SHEET NUMBER:**  
**A622**

**A1 FINISH FLOOR PLAN - PROJECTION LEVEL (AREA A)**

**A18 FLOOR FINISH NOTES**

1/8" = 1'-0"