


L1 PORT WALL ELEVATION - AUDITORIUM #3

1/4" = 1'-0"

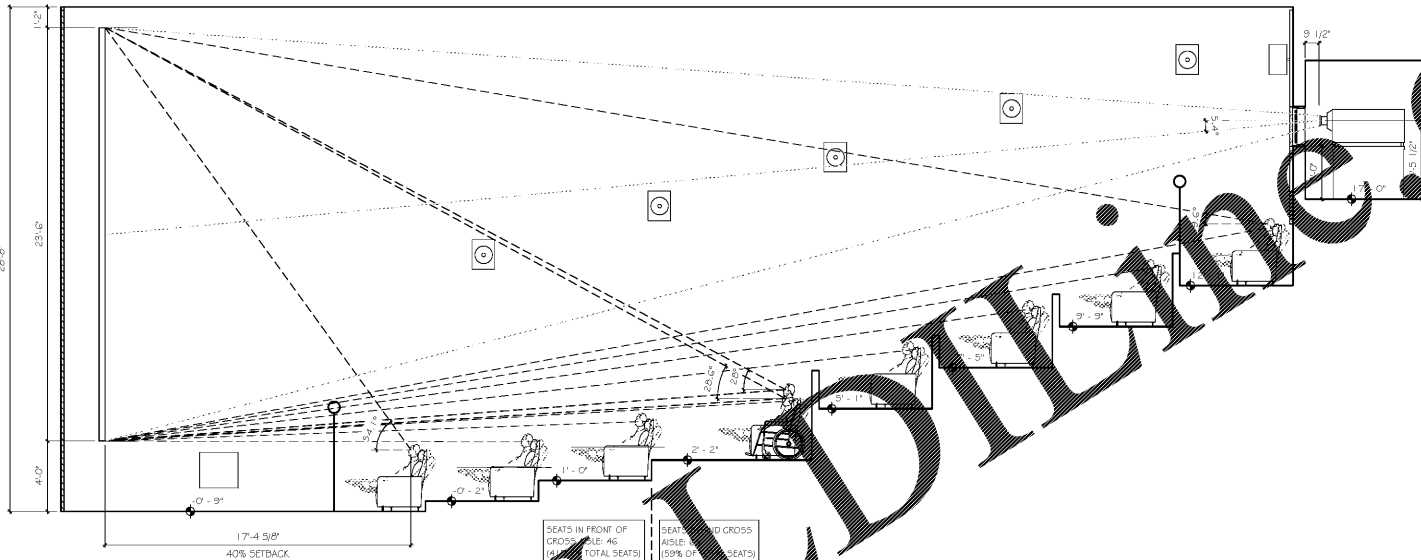

L8 SIGHTLINE SECTION - AUDITORIUM #3


1/4" = 1'-0"

SCREEN CHART			
BOTTOM OF SCREEN	WIDTH	HEIGHT	SETBACK
2' - 0"	43' - 5"	23' - 6"	40%
FLAT	43'-5" W X 23'-6" H		
SCOPE	43'-5" W X 18'-5 3/4" H		
SCREEN TYPE	WHITE PERFORATED		



A1 SCREEN WALL ELEVATION - AUDITORIUM #3

1/4" = 1'-0"

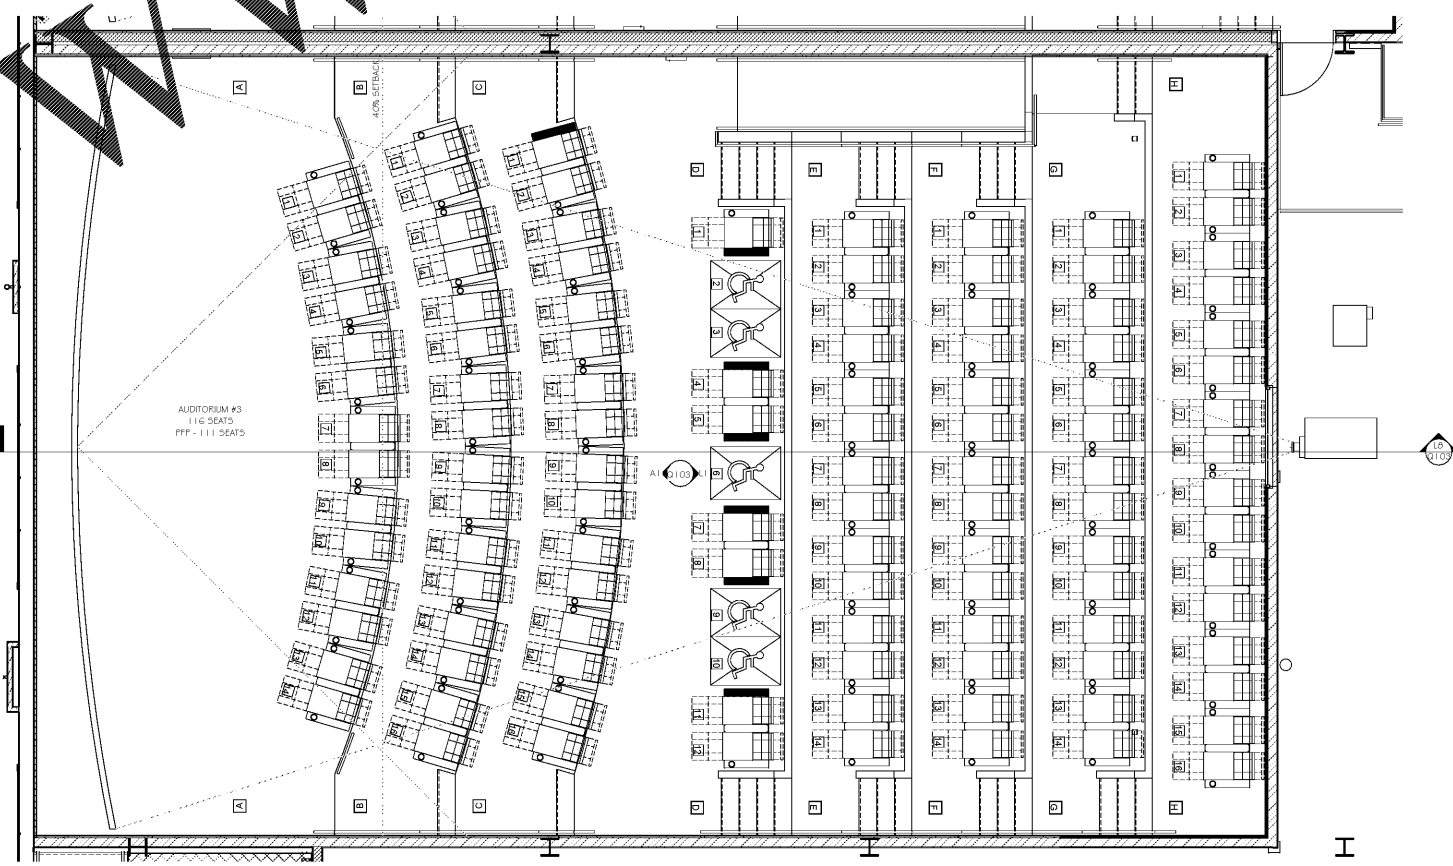

A8 FLOOR PLAN - AUDITORIUM #3

1/4" = 1'-0"



DATE: 05/22/2018
 L. J. KEANE
 14 West 3rd Street, Suite 102
 Kennesaw, GA 30145
 P: 770-421-0207
 F: 770-421-1091

SHEET LEGEND

0000 GENERAL INFORMATION & SCOPE OF WORK
 1000 EXTERIOR ARCHITECTURE & DETAILS
 2000 FLOOR PLANS & CEILING PLANS
 3000 EXTERIOR & INTERIOR ELEVATIONS
 4000 BUILDING SECTIONS
 5000 FINISHED PLANS
 6000 EXTERIOR & INTERIOR DETAILS
 7000 ROOF SCHEDULES, SCOPES & DETAILS
 8000 ROOF SCHEDULES, FINISHES & DETAILS
 9000 AUDITORIUM SIGHTLINE SECTIONS

ST STRUCTURAL
 ME MECHANICAL
 PE ELECTRICAL
 PL PLUMBING
 WT WARDROBING DETAILS
 EQ EQUIPMENT & EQUIPMENT
 PL PL AUDITORIUM


AMC MADISON YARDS 8
 AMC NEW BUILD
 606 MEMORIAL DR SE
 ATLANTA, GA 30316



American Multi-Cinema, Inc.
 One AMC Way
 11500 Ash Street
 Lenexa, KS 66211
 © Copyright 2018 American Multi-Cinema, Inc.

No.	Date	Description

Project Issue Date: 05/22/2018

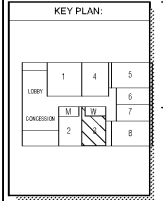

SHEET TITLE:
 AUDITORIUM
 SIGHTLINE
 STUDY

SHEET NUMBER:
 Q103

Order Plans

@

WWW.LDLINE.COM