


L1 PORT WALL ELEVATION - AUDITORIUM #4

1/4" = 1'-0"

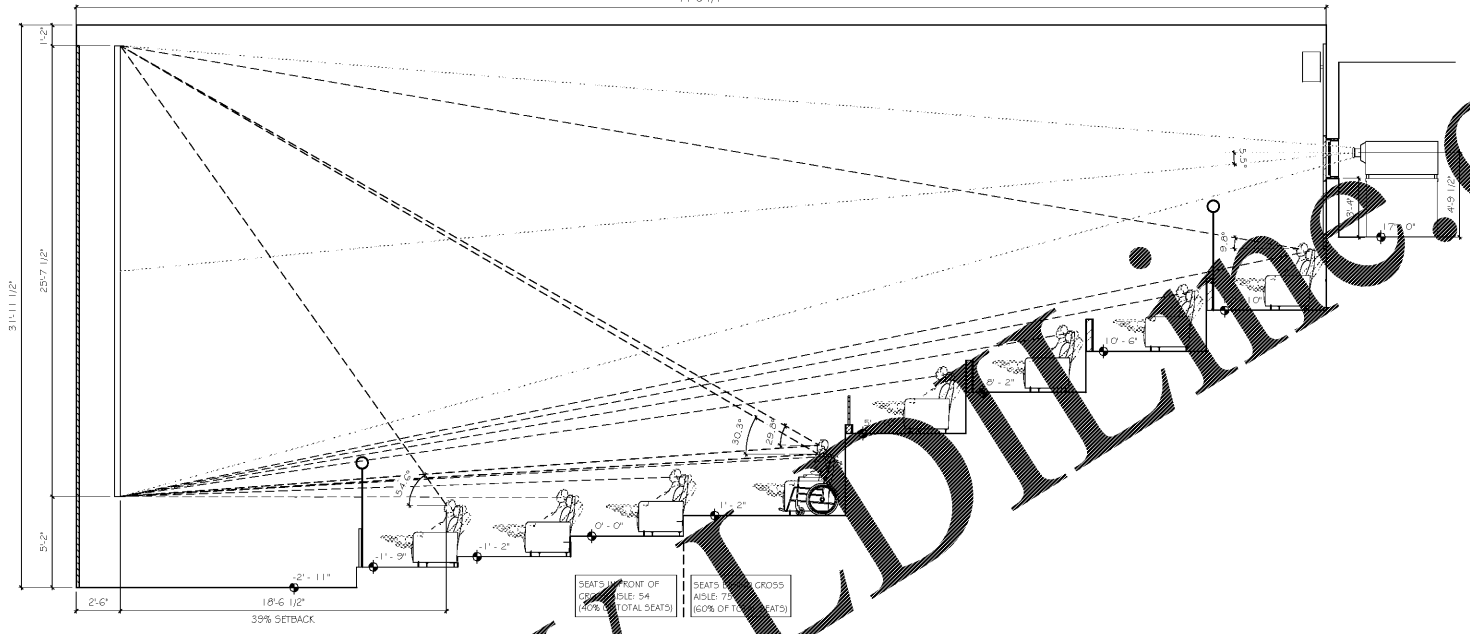

L8 SIGHTLINE SECTION - AUDITORIUM #4


1/4" = 1'-0"

SCREEN CHART			
BOTTOM OF SCREEN	WIDTH	HEIGHT	SETBACK
2'-0"	47'-5"	25'-7 1/2"	39%
FLAT 47'-5" W X 25'-7 1/2" H 1			
SCOPE 47'-5" W X 20'-2 1/8" H			
SCREEN TYPE WHITE PERFORATED			



A1 SCREEN WALL ELEVATION - AUDITORIUM #4

1/4" = 1'-0"

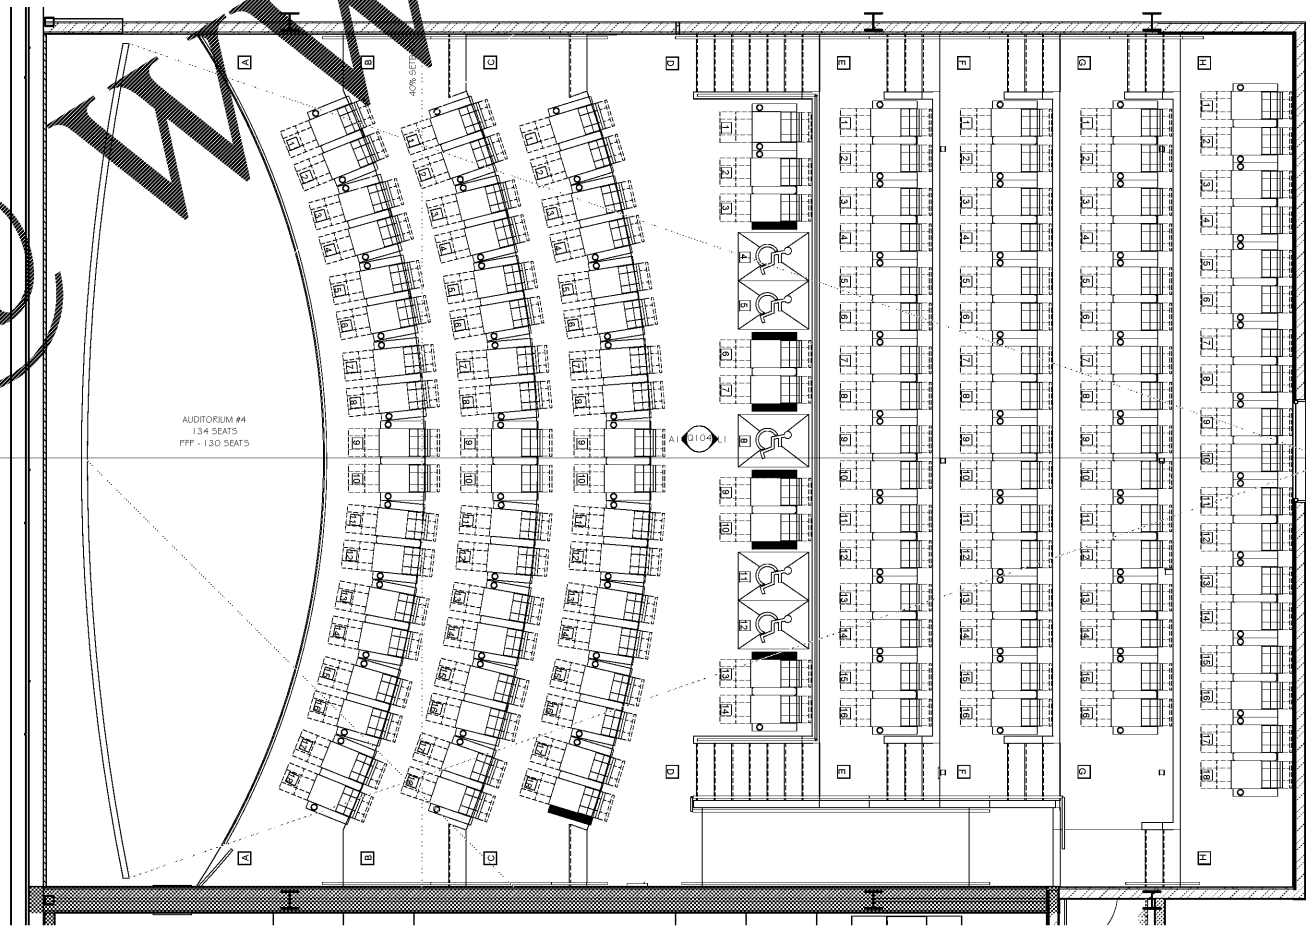

A8 FLOOR PLAN - AUDITORIUM #4

1/4" = 1'-0"



SHEET LEGEND

GENERAL INFORMATION & SCOPE OF WORK

GENERAL NOTES & DETAILS

FLOOR PLANS & CEILING PLANS

EXTERIOR & INTERIOR ELEVATIONS

BUILDING SECTIONS

EXTERIOR & INTERIOR DETAILS

DOOR SCHEDULES & WINDOW SCHEDULES

AUDITORIUM SIGHTLINE STUDY

STRUCTURAL

MECHANICAL

ELECTRICAL

PLUMBING

WARRANTY DETAILS

CASEWORK & EQUIPMENT


PLF AUDITORIUM

AMC MADISON YARDS 8

AMC NEW BUILD  
905 MEMORIAL DR SE  
ATLANTA, GA 30316



No.	Date	Description

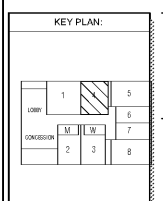

SHEET TITLE:  
AUDITORIUM  
SIGHTLINE  
STUDY

SHEET NUMBER:  
Q104