


L1 PORT WALL ELEVATION - AUDITORIUM #5

1/4" = 1'-0"

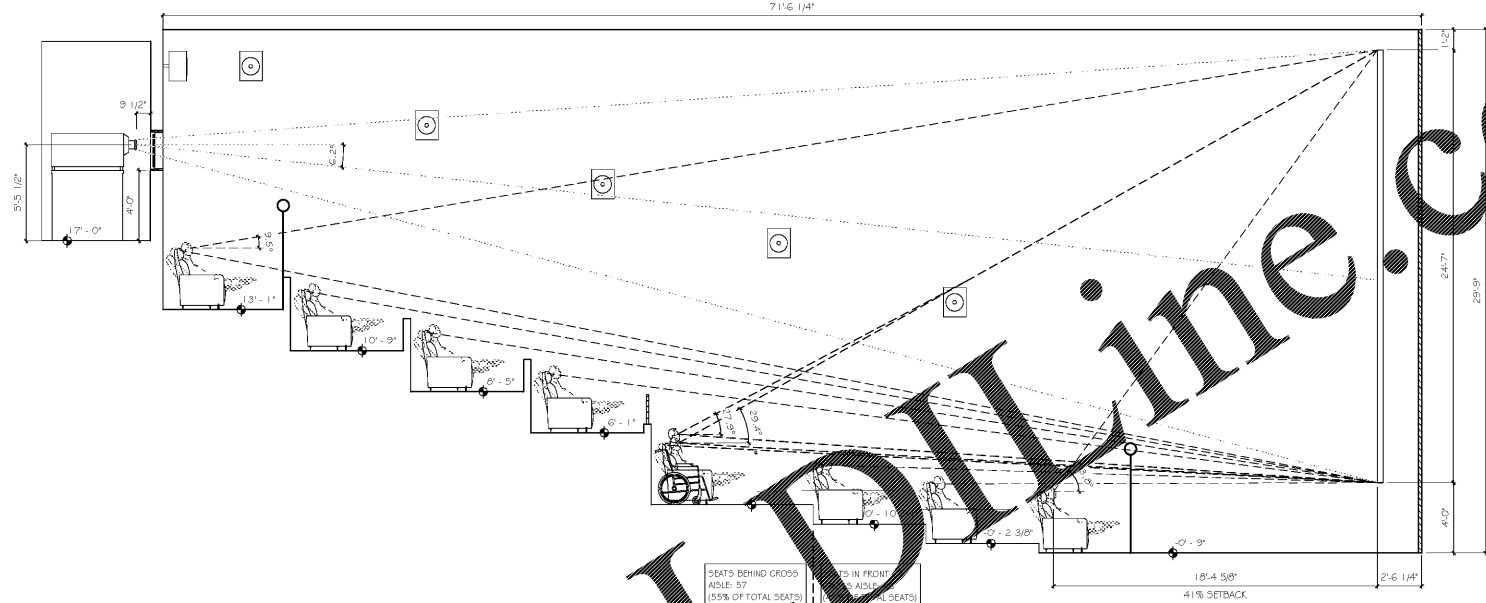

L8 SIGHTLINE SECTION - AUDITORIUM #5

1/4" = 1'-0"


SCREEN CHART			
BOTTOM OF SCREEN	WIDTH	HEIGHT	SETBACK
4'-0"	45'-0"	24'-7"	41'6"
FLAT 45'-0" W X 24'-7" H			
SCOPE 45'-0" W X 19'-2 1/8" H			
SCREEN TYPE WHITE PERFORATED			



A1 SCREEN WALL ELEVATION - AUDITORIUM #5

1/4" = 1'-0"

@

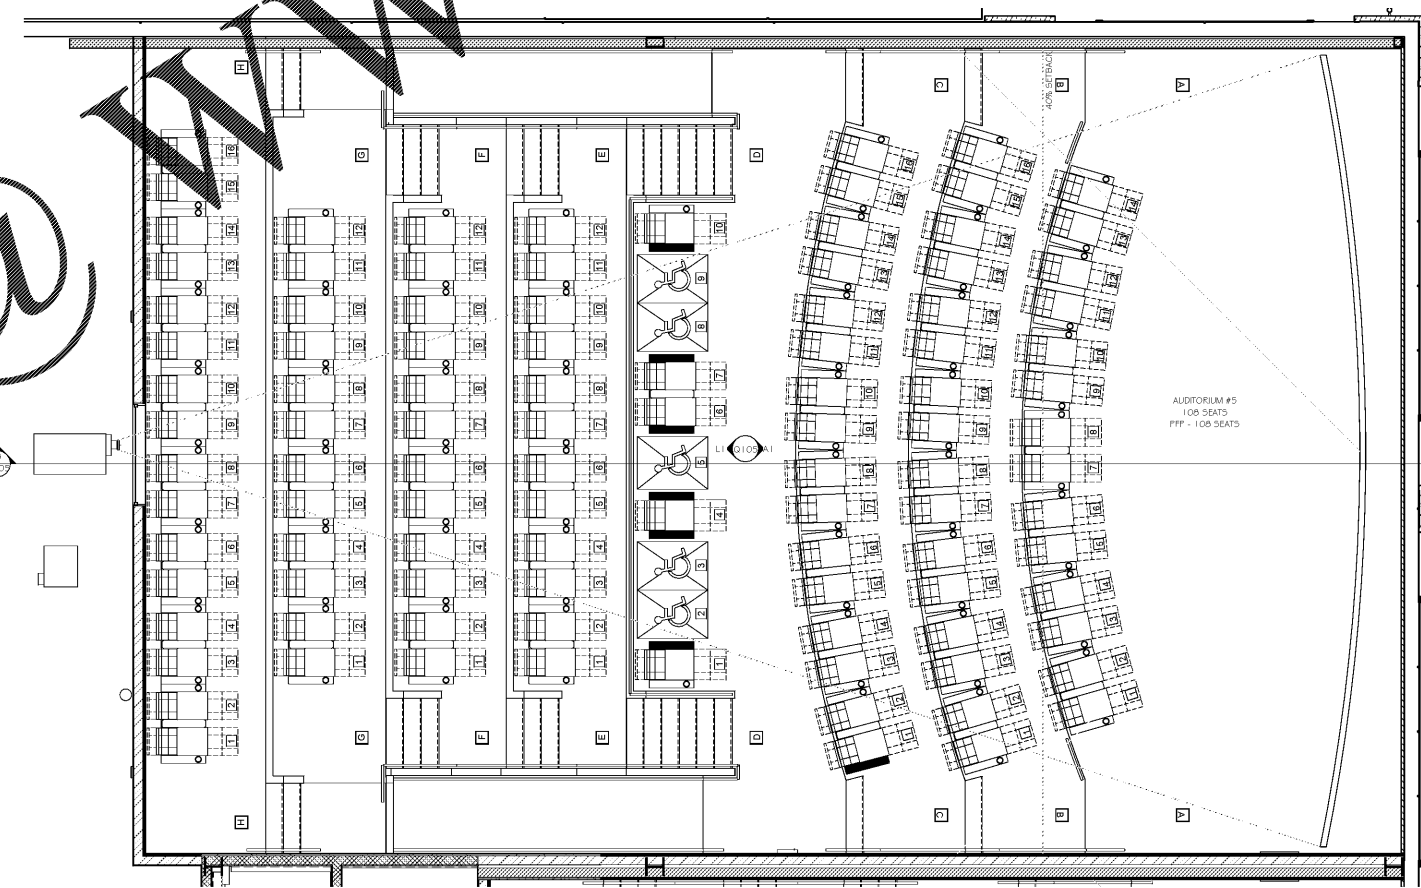

A8 FLOOR PLAN - AUDITORIUM #5

1/4" = 1'-0"



**SHEET LEGEND**

GENERAL INFORMATION & SCOPE OF WORK

EXTERIOR & INTERIOR ELEVATIONS

FLOOR PLANS & CEILING PLANS

SECTION PLANS

MECHANICAL

ELECTRICAL

PLUMBING

WARRANTY DETAILS

CASEWORK & EQUIPMENT


PLT AUDITORIUM

**AMC MADISON YARDS 8**

AMC NEW BUILD  
905 MEMORIAL DR SE  
ATLANTA, GA 30316



No.	Date	Description

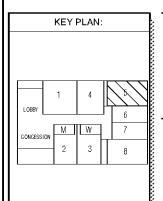

**SHEET TITLE:**  
AUDITORIUM SIGHTLINE STUDY

**SHEET NUMBER:**  
Q105