


L1 PORT WALL ELEVATION - AUDITORIUM #7


1/4" = 1'-0"

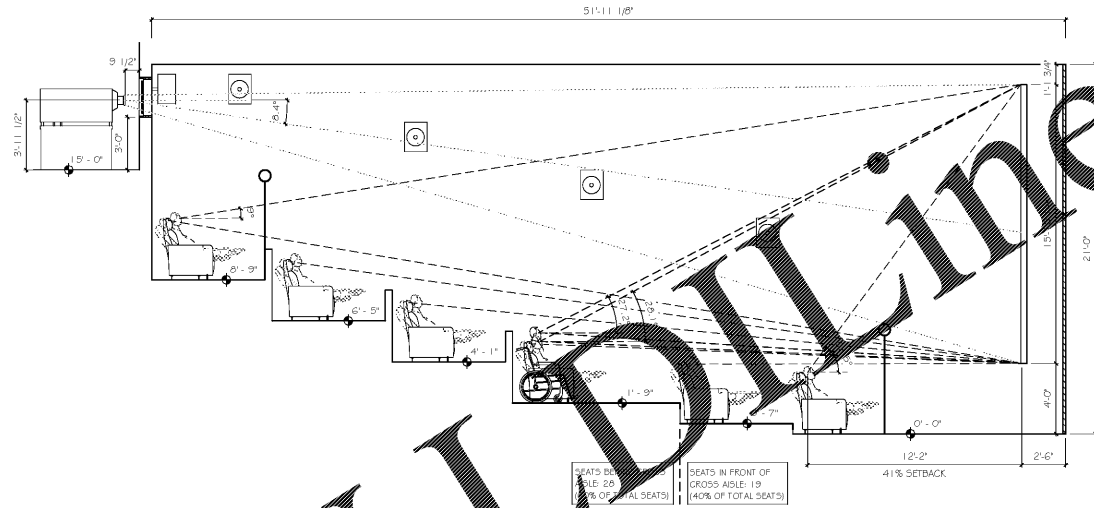

L9 SIGHTLINE SECTION - AUDITORIUM #7


1/4" = 1'-0"

SCREEN CHART			
BOTTOM OF SCREEN	WIDTH	HEIGHT	SETBACK
4'-0"	29'-4"	13'-10 1/4"	41%
FLAT: 29'-6" W X 15'-10 1/4" H			
SCOPE: 29'-6" W X 12'-5 3/4" H			
SCREEN TYPE: WHITE PERFORATED			

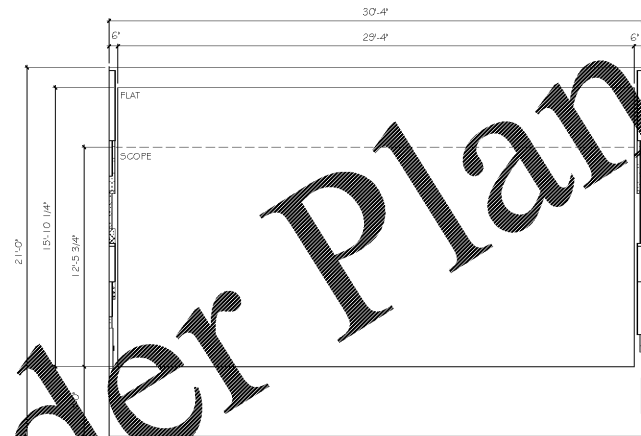

A1 SCREEN WALL ELEVATION - AUDITORIUM #7

1/4" = 1'-0"

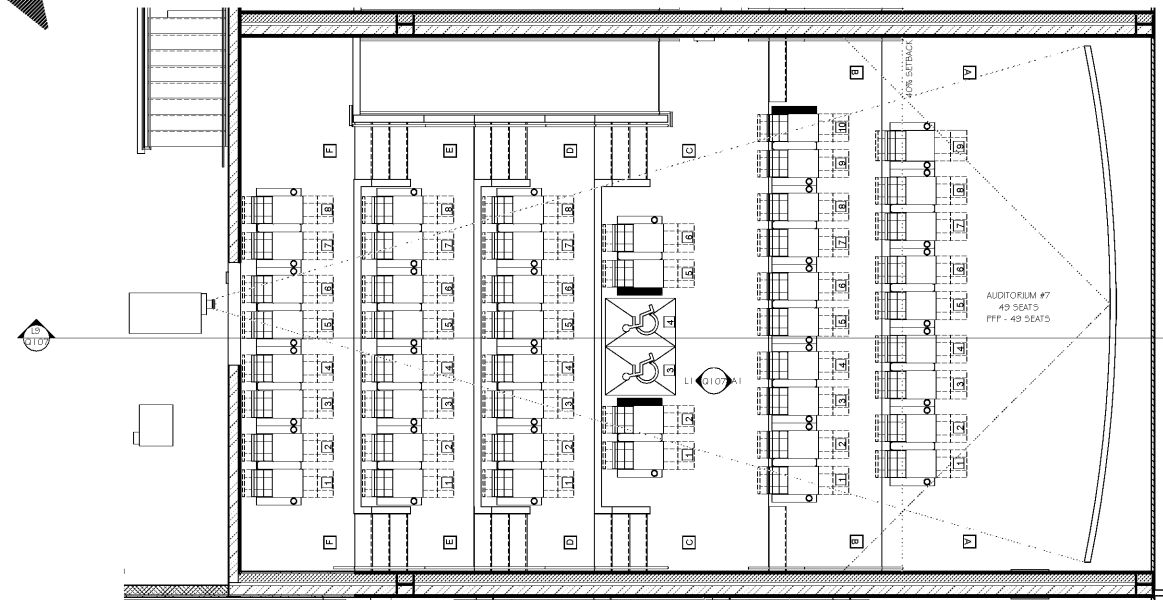

A9 FLOOR PLAN - AUDITORIUM #7

1/4" = 1'-0"



SHEET LEGEND

GENERAL INFORMATION & SCOPE OF WORK

GENERAL INFORMATION & DETAILS

FLOOR PLANS & CEILING PLANS

EXTERIOR & INTERIOR ELEVATIONS

BUILDING SECTIONS

FINISHED PLANS

EXTERIOR & INTERIOR DETAILS

DOOR SCHEDULES, WINDOW SCHEDULES

AUDITORIUM SIGHT LINE SECTION

STRUCTURAL

MECHANICAL

ELECTRICAL

PLUMBING

WARRANTY DETAILS

CASEWORK & EQUIPMENT

PLF AUDITORIUM

AMC MADISON YARDS 8

AMC NEW BUILD
605 MEMORIAL DR SE
ATLANTA, GA 30316



No.	Date	Description

Project Issue Date: 05/22/2018

KEY PLAN:

1	4	5
2	3	8

SHEET TITLE:
AUDITORIUM SIGHTLINE STUDY

SHEET NUMBER:
Q107

Order Plans @

WWW.LDLINE.COM