


**PLAN NOTES**

1. REFER TO ARCHITECTURAL DRAWINGS FOR PARTITION WALLS, DIMENSIONS, ETC. AND OTHER INFORMATION NOT SHOWN. COORDINATE ALL FLOOR SLAB DIMENSIONS WITH ARCH. DRAWINGS.
2. REFER TO ARCHITECTURAL DRAWINGS FOR EXACT LOCATIONS OF ALL RECEIVED AND SLOPED FLOOR AREAS.
3. RE. ARCHITECTURAL FOR FLOOR DRAIN LOCATIONS AND CONCRETE SLAB SLOPE REQUIRED. RE. MECHANICAL FOR SIZE AND TYPE OF DRAINS. PROVIDE (4) 45 BARS AROUND PERIMETER.
4. RE. CORE AND SHELL PLANS FOR MEZZANINE/RISER COLUMN FOOTINGS.

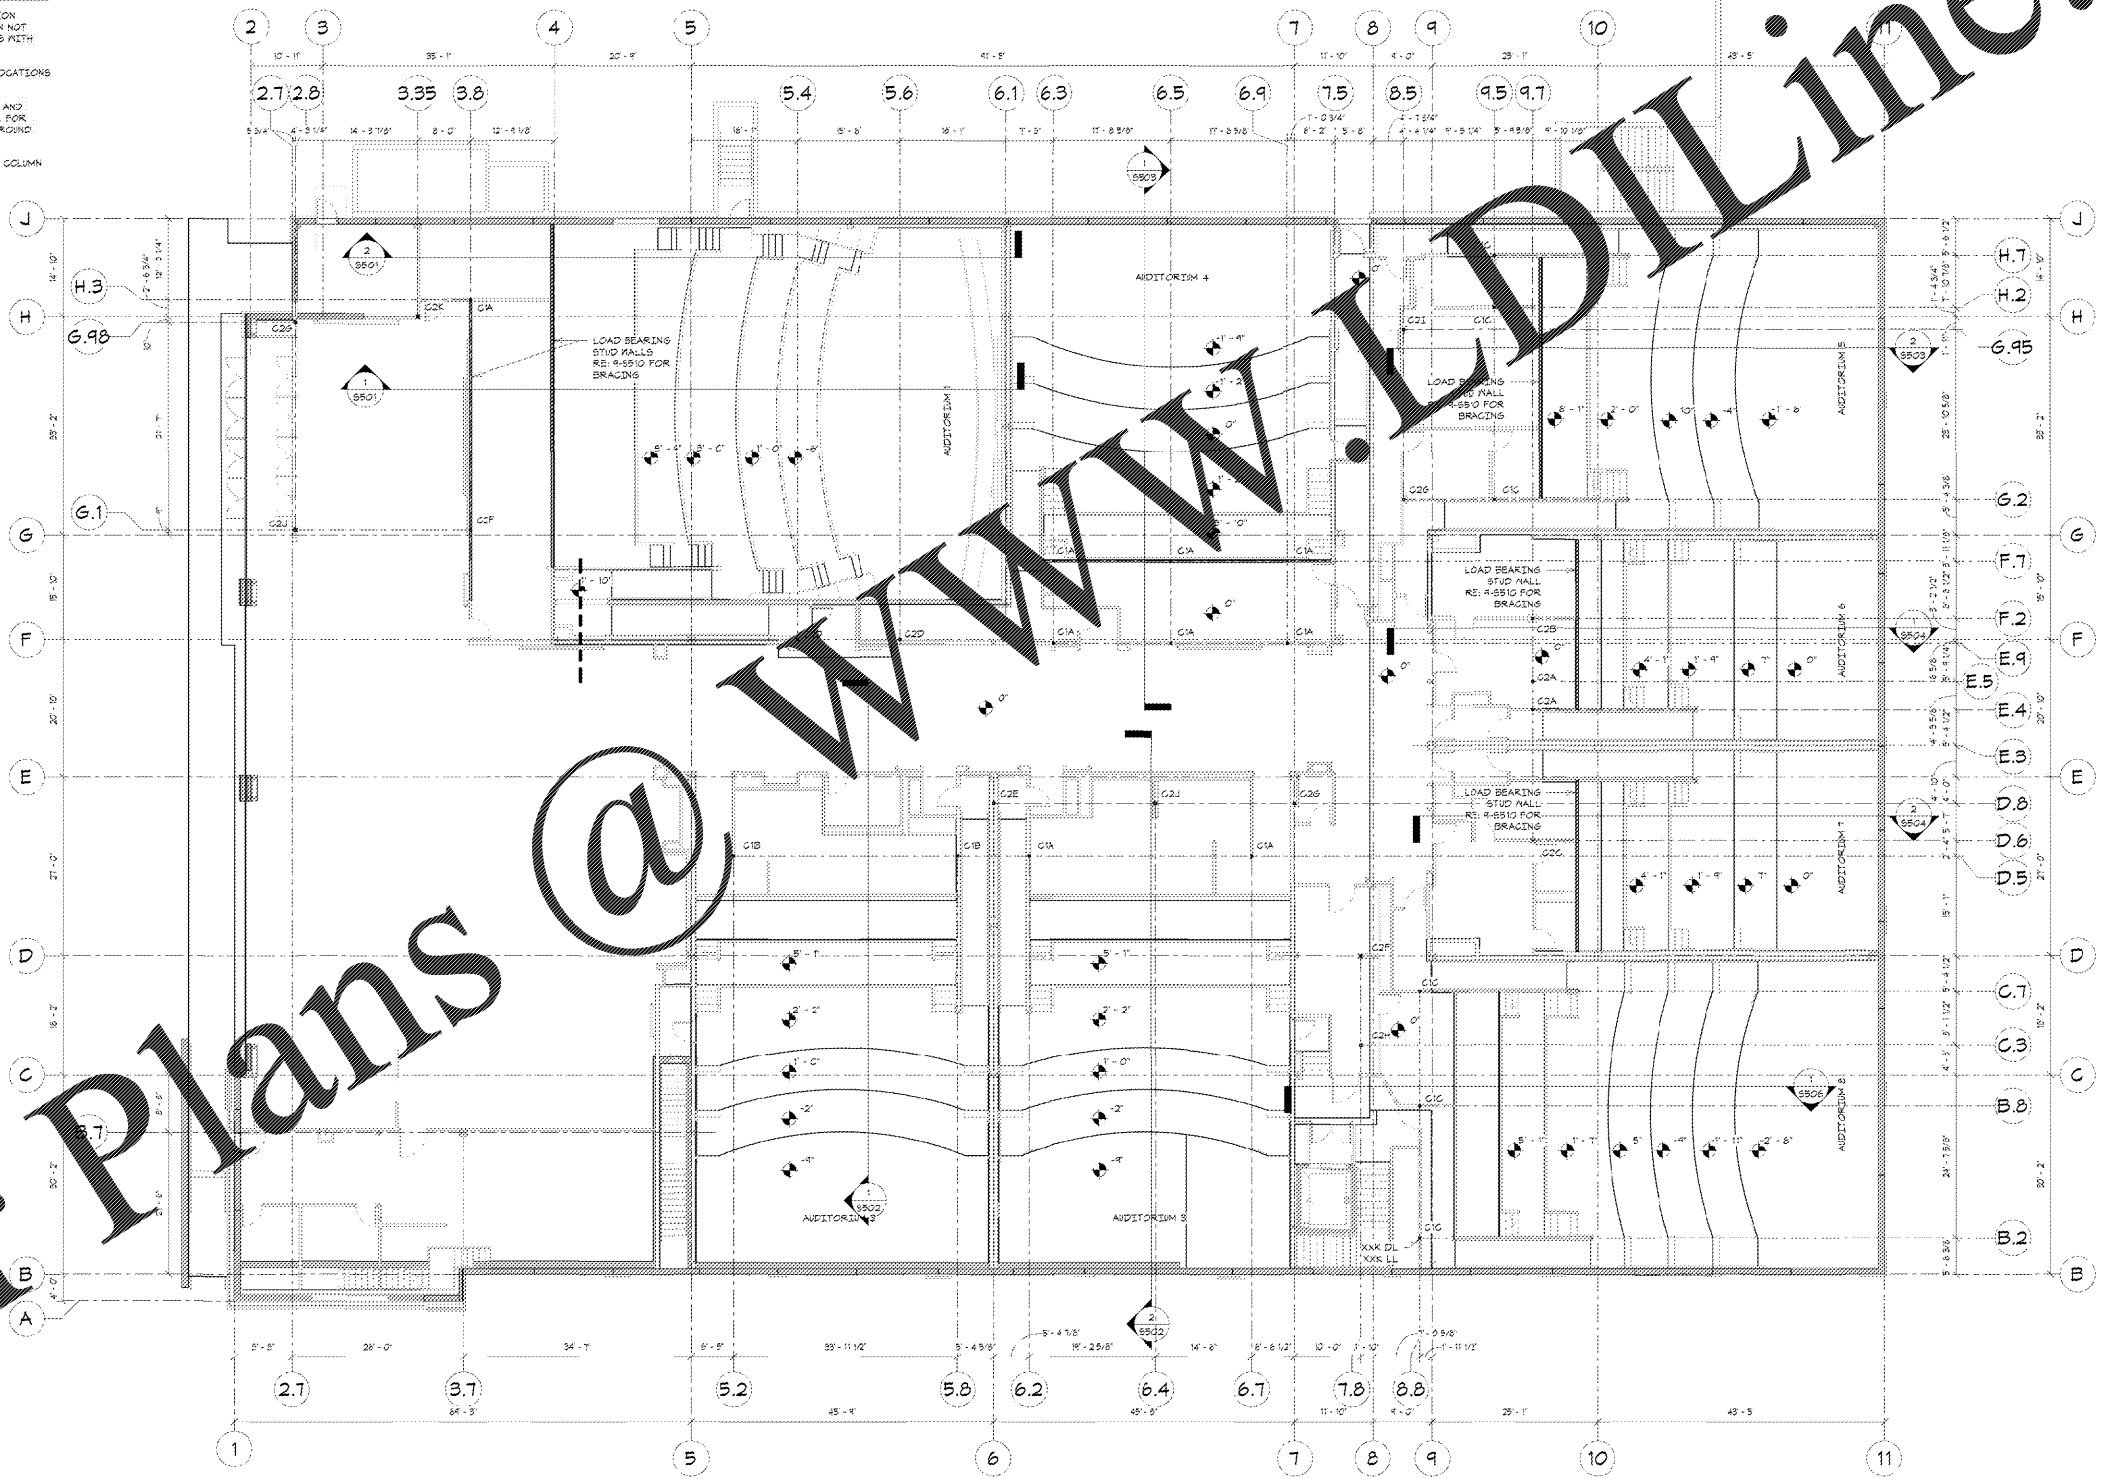

1 Entry Level Plan  
3/32" = 1'-0"

Professional Engineer  
 State of Georgia  
 License No. 13875  
 License Expiration Date 12/18

**SHEET LEGEND**

0000: GENERAL INFORMATION & STORY OF WORK  
 1000: FLOOR PLANS & DETAILS  
 2000: STRUCTURAL  
 3000: MECHANICAL  
 4000: ELECTRICAL  
 5000: PIPING  
 6000: PLUMBING  
 7000: SANITARY  
 8000: MECHANICAL EQUIPMENT

**AMC MADISON YARDS 8**

AMC NEW BUILD  
 806 MEMORIAL DR SE  
 ATLANTA, GA 30316

American Multi-Cinema, Inc.  
 One AMC Way  
 11500 Ash Street  
 Lakeside, KS 66211

No.	Date	Description

Project Issue Date: 05/22/2018

**KEY PLAN:**

**SHEET TITLE:**  
 ENTRY LEVEL PLAN

**SHEET NUMBER:**  
 S101