

SHEET NOTES

1. REFER TO SEPARATE DESIGN PACKAGE FOR DETAILS AND INSTALLATION LOCATIONS.

LEGEND

REFERS TO DETAIL #
 REFERS TO PAGE #

E 2 WF101
 AMC SIGNAGE SIGN DESCRIPTION

INDICATED ELEMENTS REQUIRED

NOT FOR CONSTRUCTION
 Dimensional Innovations
 3421 Mountain Drive, Suite 100, Atlanta, GA 30303
 Phone: 770.246.2461 Fax: 770.246.1111
 www.dimensional.com

SHEET LEGEND

| | |
|-----|-------------------------------------|
| SYN | GENERAL INFORMATION & SCOPE OF WORK |
| CON | CONSTRUCTION DETAILS |
| ELV | ELECTRICAL |
| MEC | Mechanical |
| STR | STRUCTURAL |
| PLN | PLANNING |
| APP | APPENDICES |
| INT | INTERIORS |
| EXT | EXTERIORS |
| TRA | TRANSPORTATION |
| ENV | ENVIRONMENTAL |
| SEC | SECURITY |
| FM | FARE MANAGEMENT |
| REG | REGISTRATION |
| INF | INFORMATION |
| PER | PERFORMANCE |
| PR | PROGRAMS & EQUIPMENT |

AMC MADISON YARDS 8
 AMC NEW BUILD
 905 MEMORIAL DRIVE SE
 ATLANTA, GA 30316




| REV | DATE | DESCRIPTION |
|-----|------|-------------|
| | | |
| | | |
| | | |
| | | |
| | | |
| | | |

KEY PLAN:

SHEET TITLE:
**WAYFINDING
 PLAN
 (AREA A)**

SHEET NUMBER:
WF101

SIGNAGE SUPPLIED BY OWNER

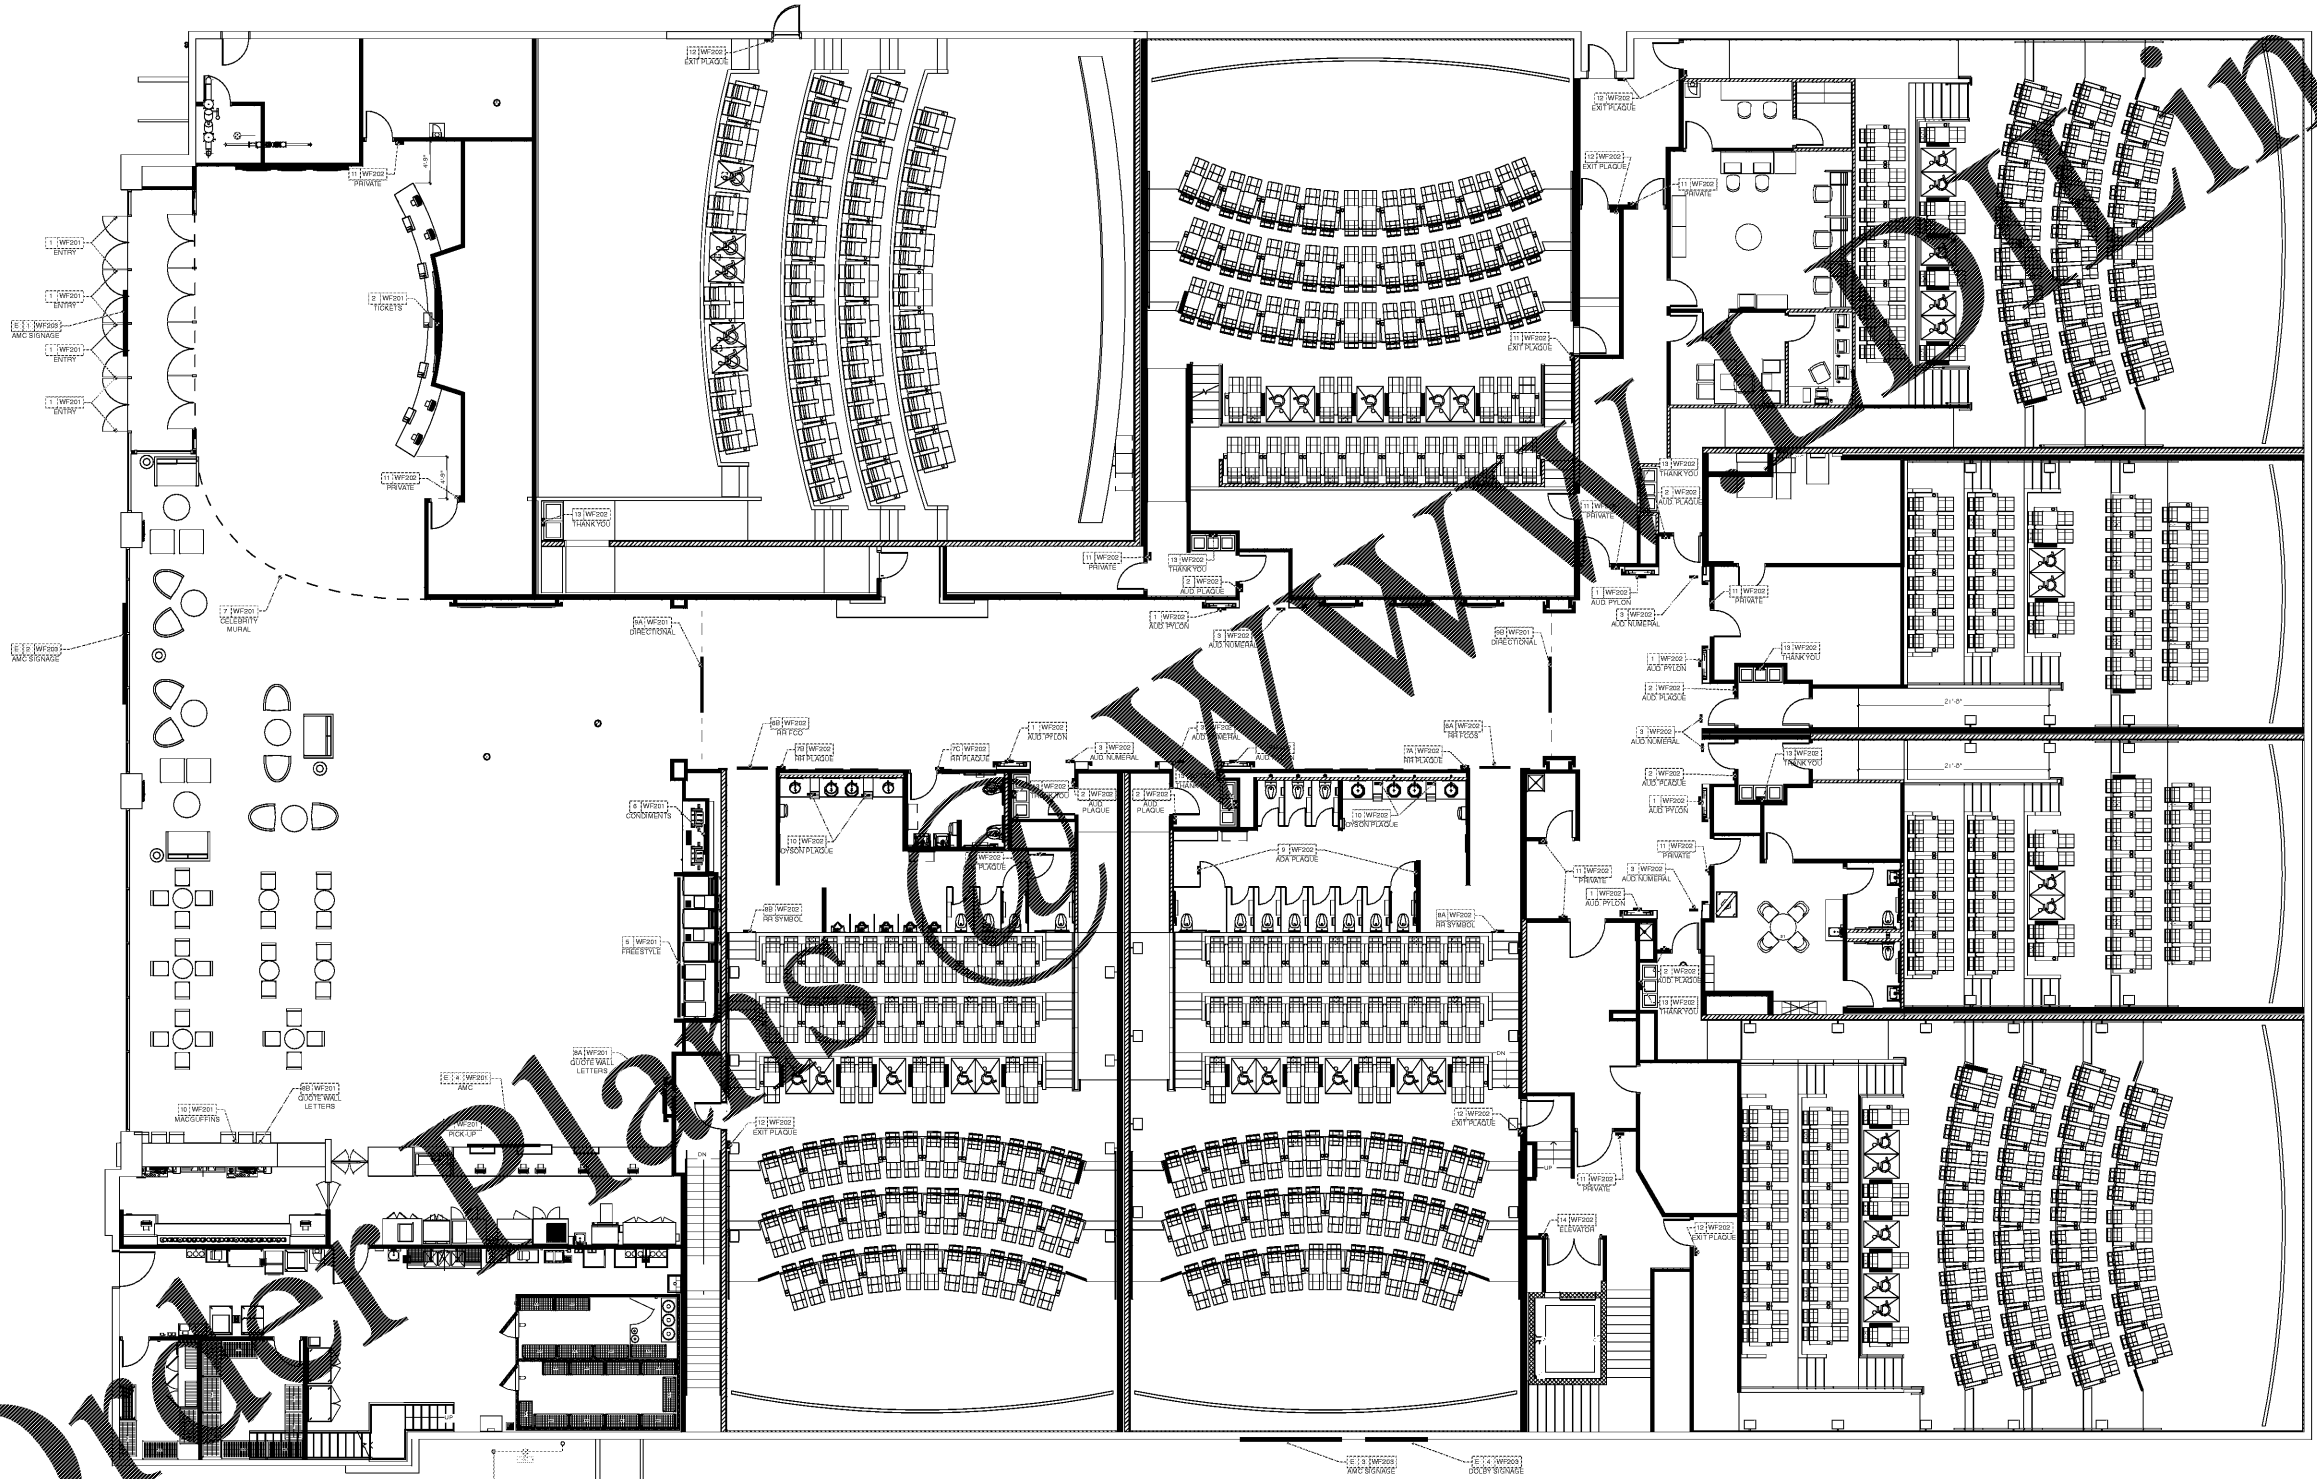

WAYFINDING FLOOR PLAN
 SCALE: 1/8" = 1'-0"
 NORTH

U
T
S
R
Q
P
N
M
L
K
J
H
G
F
E
D
C
A

1 2 3 4 5 6 7 8 9 10 11 12 13 14 15 16 17 18 19