

3 CONCESSION & MacGUFFINS BAR FRONT COUNTERS REAR ELEVATION  
SCALE: 1/2" = 1'-0"

NOTE:  
ALL FLOORS TO BE LEVELED PRIOR  
TO INSTALLATION OF CASEWORK  
EQUIPMENT.

**FINISH KEY**

PL4	WILSONART - WALNUT HEIGHTS (7965-12)
PL5	WILSONART - VAPOR STRANDZ (4938K-18)
PL6	WILSONART - FORGED STEEL
PL7	WILSONART - EBONY RECON (7997-38)
PL8	CHEMETAL - BRUSHED ALUMINUM (T02)
PL9	WILSONART - SHADOW (D06)
PL10	WILSONART - WESTERN WYDE (4869-40)
WB1	SHERWIN WILLIAMS - BAC MONY BASE (SW 64854)
SS2	SAMSUNG STARON - SANDED CREAM (SM21)
PL8	SAMSUNG STARON - SANDED CREAM II
GT1	GLASS - SIDEVIEW GLASS (SUNGLASS GOLD)
TR2	STYLISH PPK - 1/4" X 1" ALUMINUM FLAT BASE

**SHEET LEGEND**

REV. DATE DESCRIPTION


0000 SERIAL CHANGES ARE FOR ISSUANCE  
ALL EQUIPMENT SHOWN SHALL BE  
PROVIDED BY AMC PER ARCHITECT UNLESS NOTED  
OTHERWISE. SEE OTHER SHEETS FOR DETAILS.

**AMC MADISON YARDS 8**  
AMC NEW BUILD  
905 MEMORIAL DRIVE SE  
ATLANTA, GA 30316

**AMC**  
American Multi-Cinema, Inc.  
One AMC Way  
11500 Ash Street  
Lenexa, KS 66211


REV	DATE	DESCRIPTION

ORIGINAL ISSUE DATE: 05/21/2018

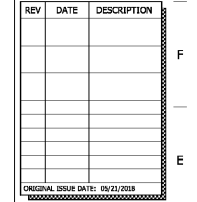


**SHEET TITLE:**  
LOBBY  
ELEVATIONS

**SHEET NUMBER:**  
FS120

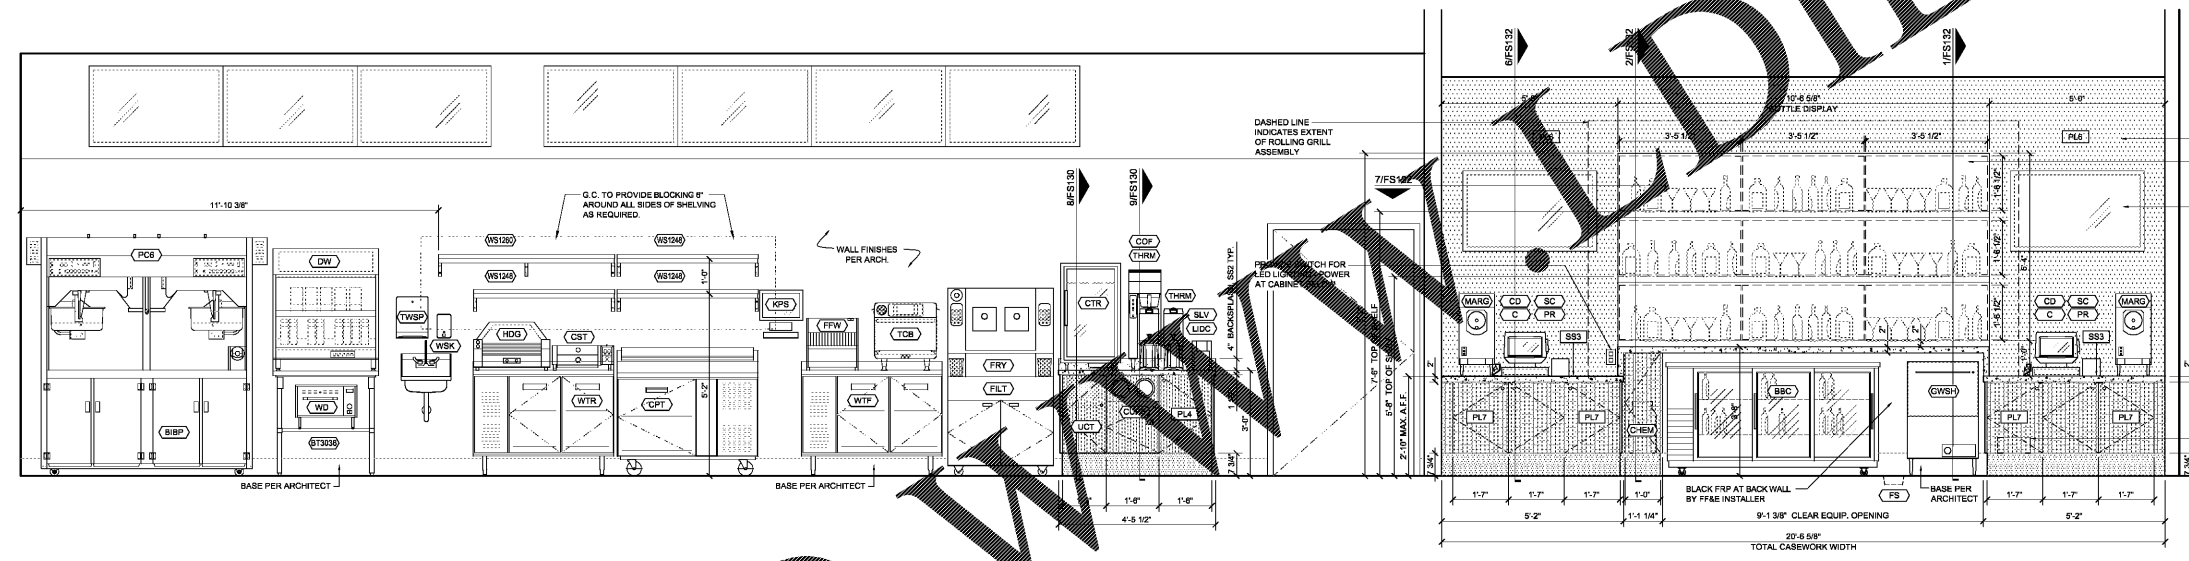

2 CONCESSION WALL/BACK COUNTER & MacGUFFINS BAR REAR ELEVATION  
SCALE: 1/2" = 1'-0"

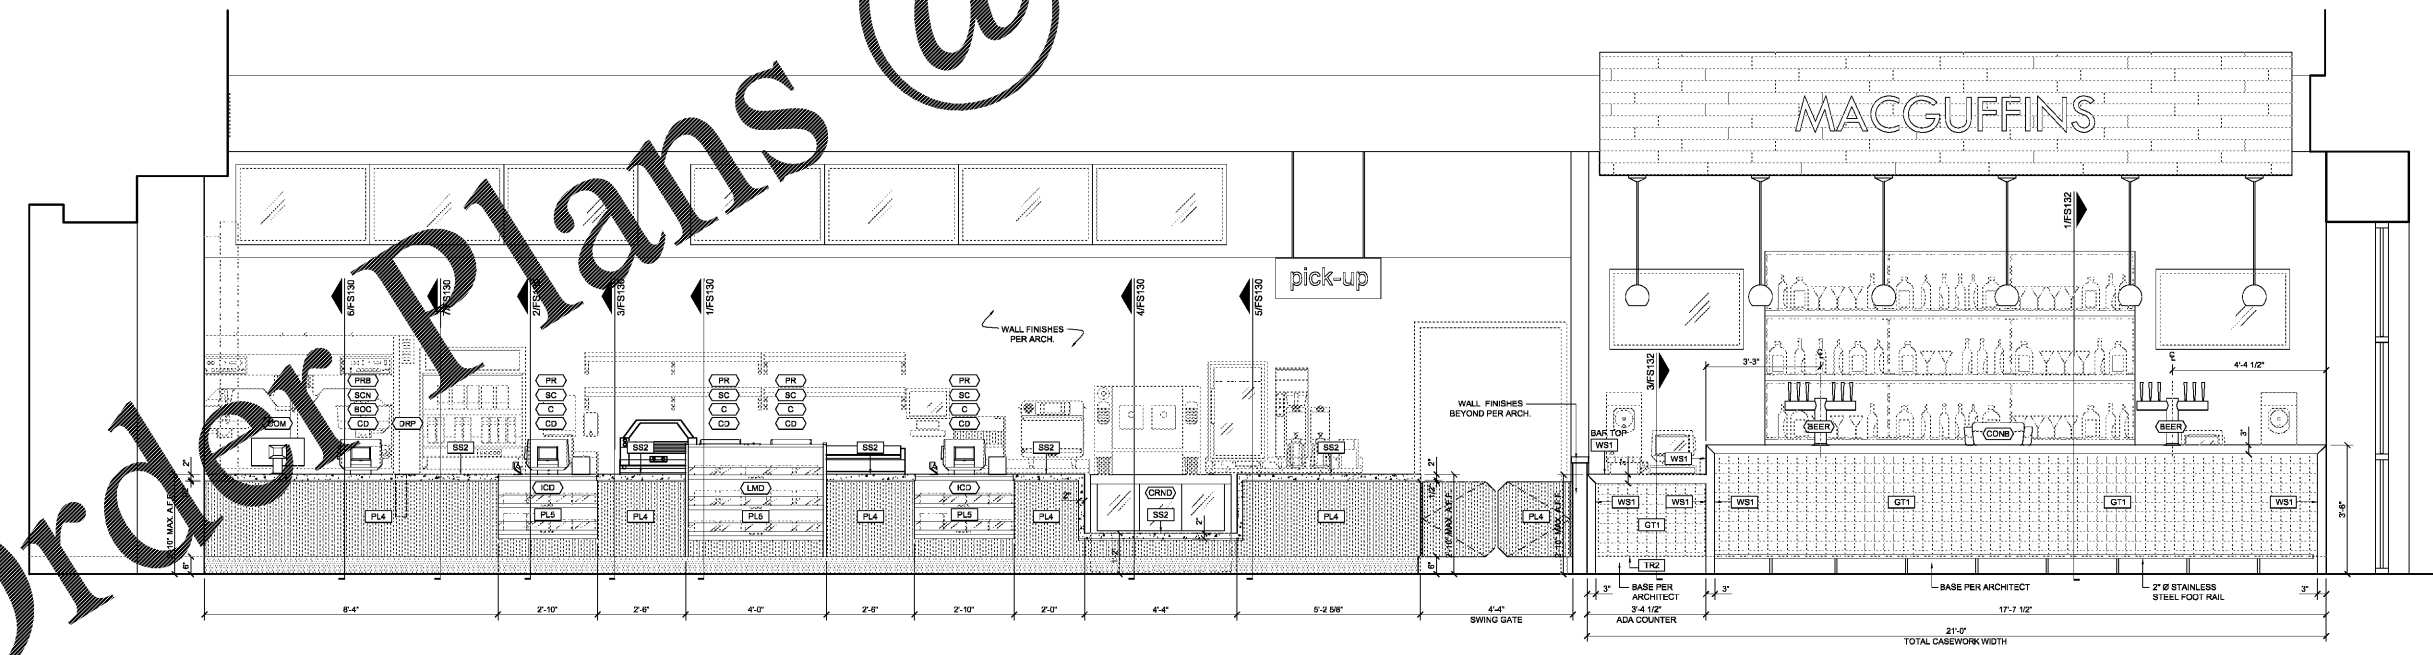

1 CONCESSION FRONT COUNTER & MacGUFFINS BAR ELEVATION  
SCALE: 1/2" = 1'-0"

**CONCESSION & MacGUFFINS BAR**

Order Plans @

WWW.DLINE.COM