

NOTE:  
ALL FLOORS TO BE LEveled PRIOR  
TO INSTALLATION OF CASEWORK  
EQUIPMENT.

**FINISH KEY**

PL4	WILSONART - WALNUT HEIGHTS (7965-12)
PL5	WILSONART - VAPOR STRANDZ (4938K-18)
PL6	WILSONART - FORGED STEEL
PL7	WILSONART - EBONY RECON (7997-38)
PL8	CHEMETAL - BRUSHED ALUMINUM (702)
PL9	WILSONART - SHADOW (D96-1)
PL10	WILSONART - WESTERN WHITE (4869-40)
WS1	SHERWIN WILLIAMS - BAC MONY BASE (SW 64854)
SS2	SAMSUNG STARON - SAND BEAM (SM21)
PL8	SAMSUNG STARON - SANDED (SM21)
GT1	GLASS - SIDEVIEW GLASS (D96-103 GOLD)
TR2	STYLEWORK - 1/4" X 1" ALUMINUM FLAT BASE

DATE: \_\_\_\_\_  
environmentics inc  
1200 SHILOH CHURCH RD SW  
NORTH ATLANTA, GA 30328  
PH: (404) 487-8222 FAX: (404) 487-8555

**SHEET LEGEND**


0000	GENERAL INFORMATION & NOTES
1000	GENERAL INFORMATION & NOTES
**AMC MADISON YARDS 8**  
AMC NEW BUILD  
905 MEMORIAL DRIVE SE  
ATLANTA, GA 30316

**AMC**  
American Multi-Cinema, Inc.  
One AMC Way  
11500 Ash Street  
Lenexa, KS 66211


REV	DATE	DESCRIPTION

ORIGINAL ISSUE DATE: 05/21/2018

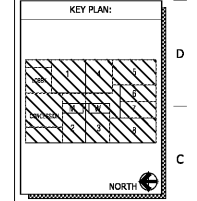


**SHEET TITLE:**  
LOBBY  
ELEVATIONS


**SHEET NUMBER:**  
FS120

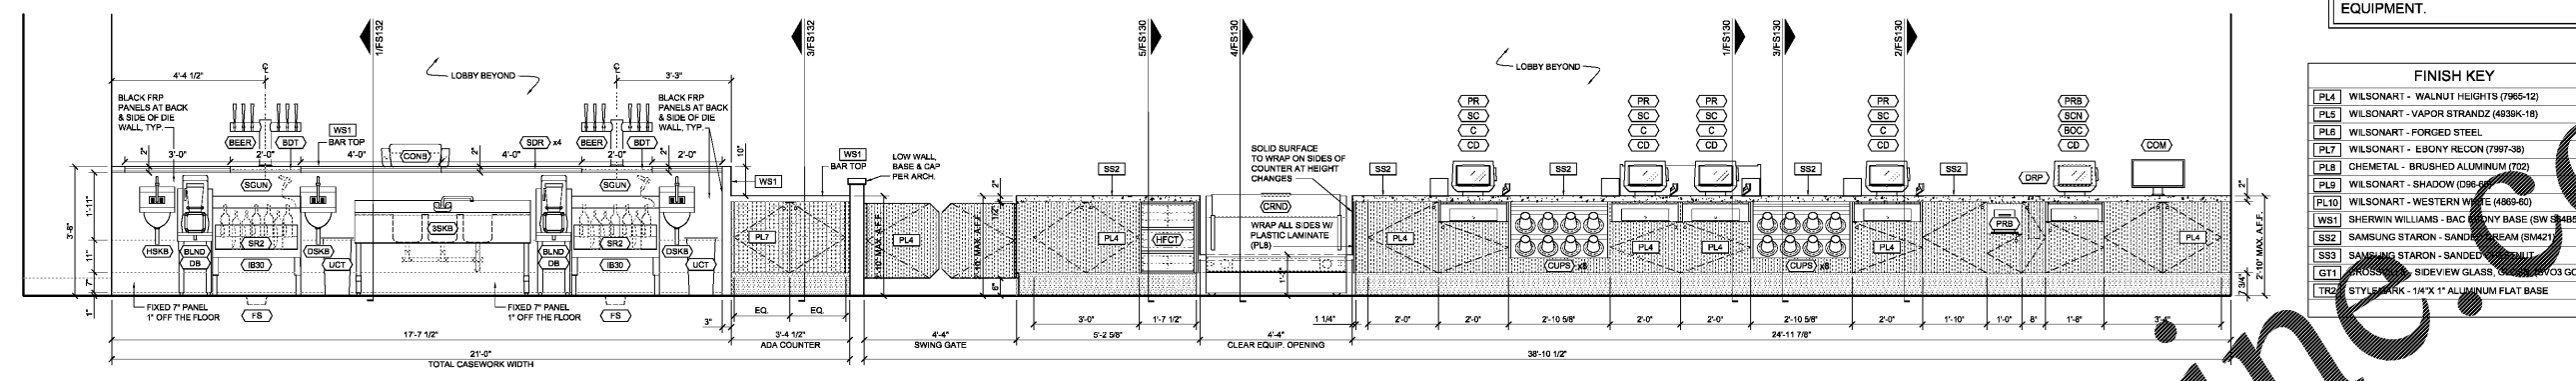

**3 CONCESSION & MacGUFFINS BAR FRONT COUNTERS REAR ELEVATION**  
SCALE: 1/2" = 1'-0"

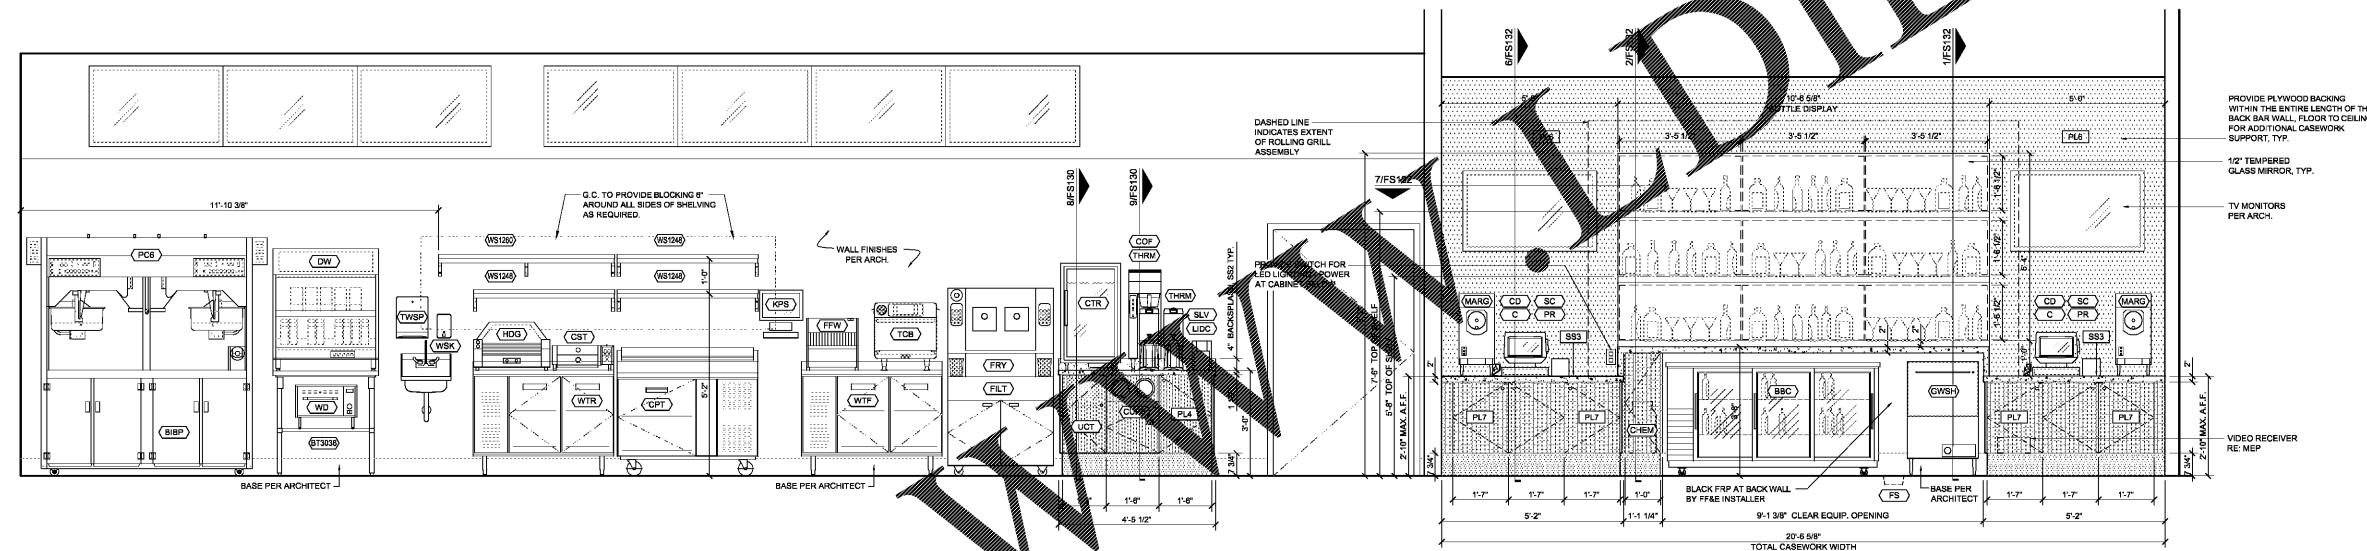

**2 CONCESSION WALL/BACK COUNTER & MacGUFFINS BAR REAR ELEVATION**  
SCALE: 1/2" = 1'-0"

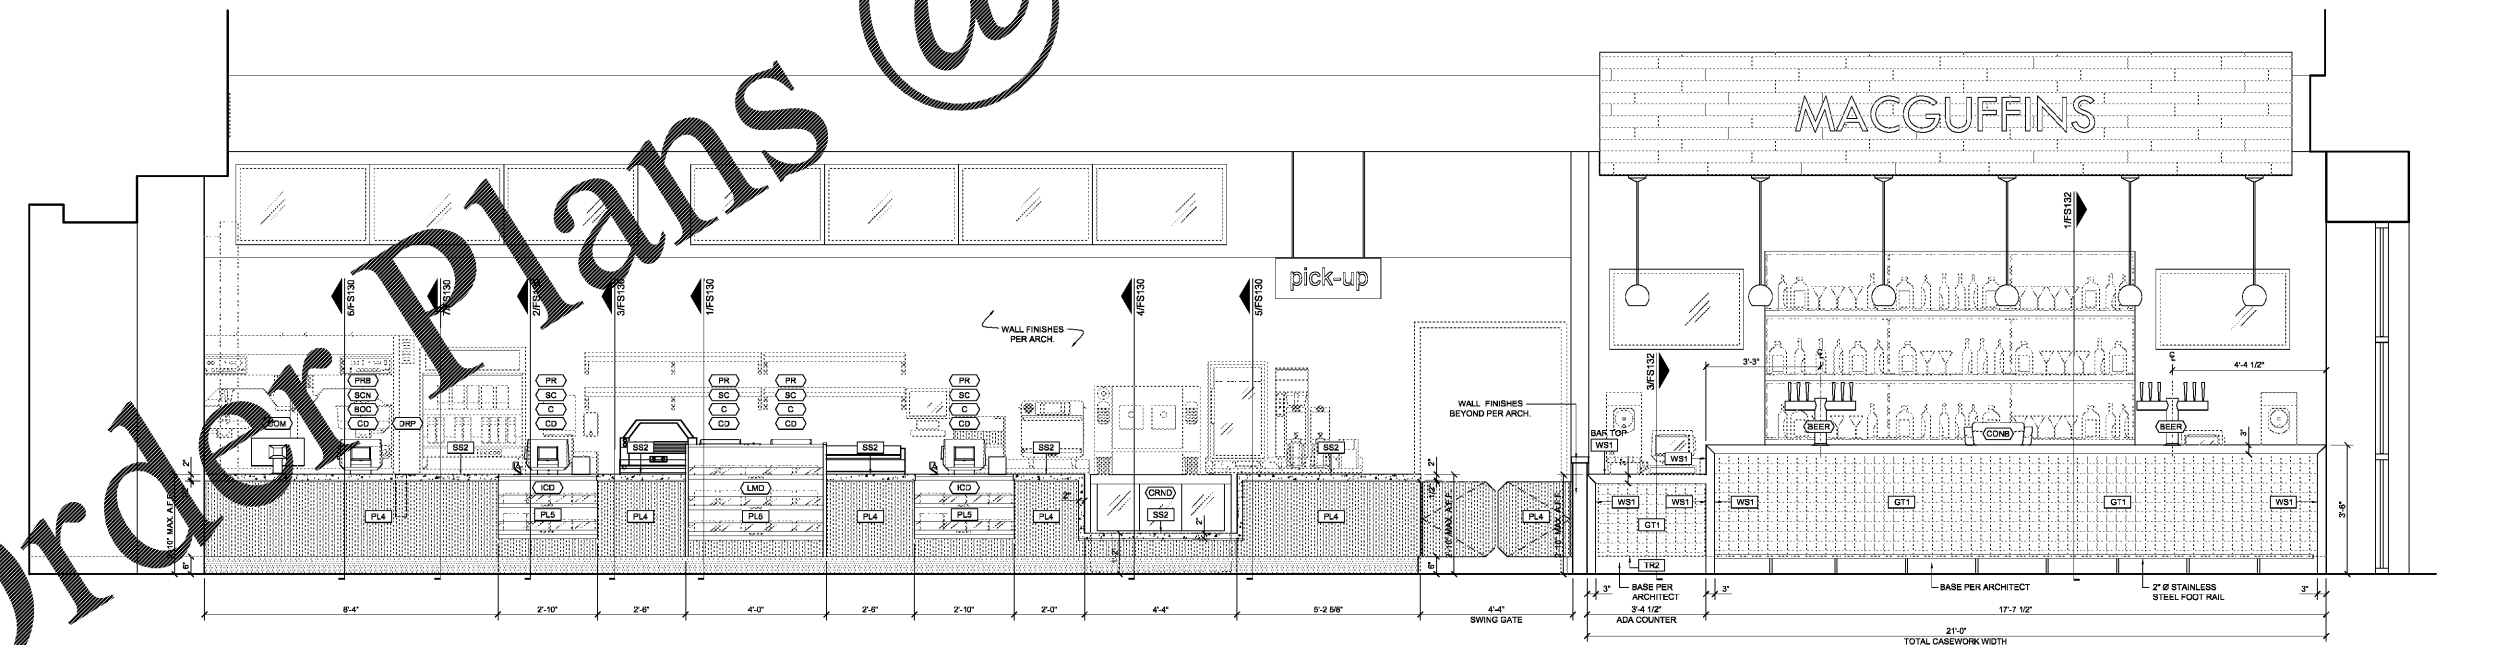

**1 CONCESSION FRONT COUNTER & MacGUFFINS BAR ELEVATION**  
SCALE: 1/2" = 1'-0"

**CONCESSION & MacGUFFINS BAR**

Order Plans @ WWW.ArchLine.com