



6 SELF-SERVE DRINKS SUPPORT ROOM ELEVATION @ PROJECTION LVL
SCALE: 1/2" = 1'-0"

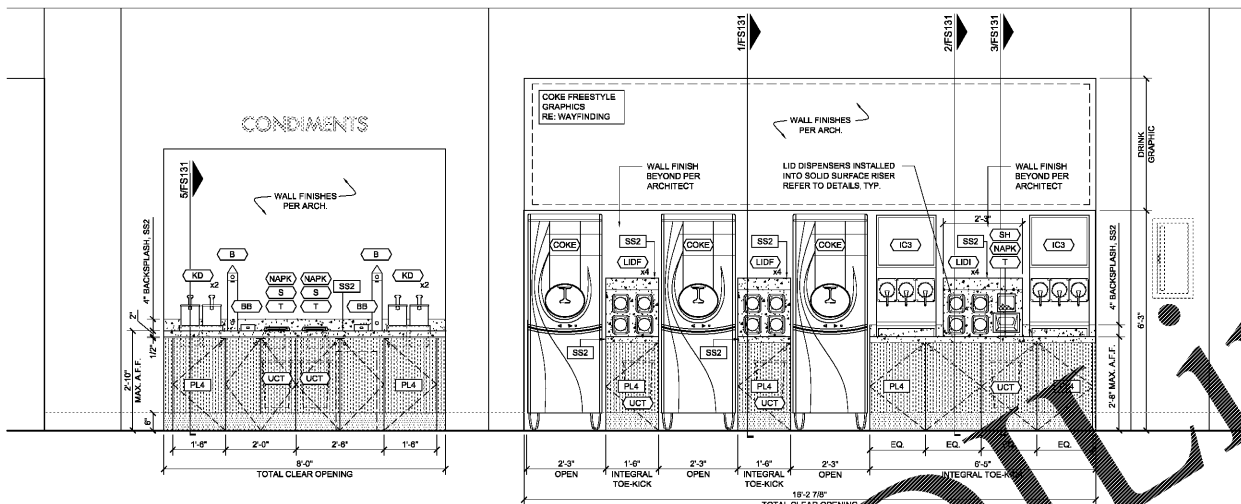


5 SELF-SERVE DRINKS & CONDIMENTS ELEVATION
SCALE: 1/2" = 1'-0"

FINISH KEY	
PL4	WILSONART - WALNUT HEIGHTS (7965-12)
PL5	WILSONART - VAPOR STRANDZ (4938K-18)
PL6	WILSONART - FORGED STEEL
PL7	WILSONART - EBONY RECON (7997-38)
PL8	CHEMETAL - BRUSHED ALUMINUM (702)
PL9	WILSONART - SHADOW (D96-4)
PL10	WILSONART - WESTERN WINE (4869-40)
WB1	SHERWIN WILLIAMS - BAC-BONY BASE (SW-84B54)
SS2	SAMSUNG STARON - SANDO STREAM (SM21)
SS3	SAMSUNG STARON - SANDO STREAM II
GT1	GLASS - SIDEVIEW GLASS (LOWE'S T-03 GOLD)
TK2	STYLEMARK - 1/4" X 1" ALUMINUM FLAT BASE

SELF-SERVE DRINKS / CONDIMENTS

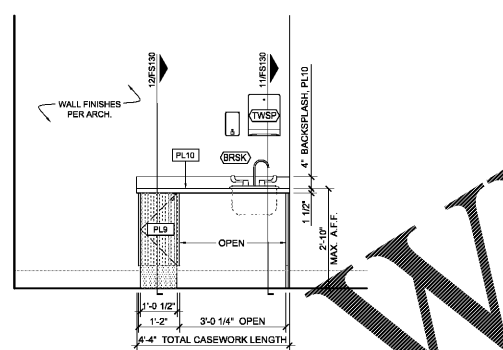


4 BREAK ROOM COUNTER ELEVATION
SCALE: 1/2" = 1'-0"

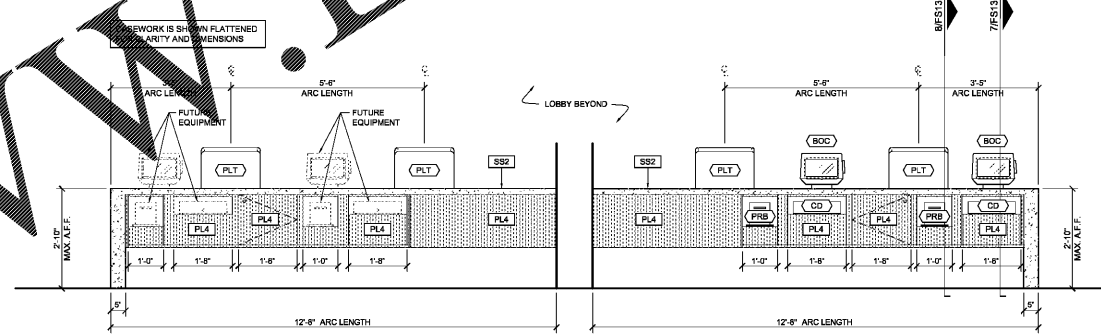

3 BOX OFFICE FRONT COUNTER REAR ELEVATION
SCALE: 1/2" = 1'-0"


BREAK ROOM

BOX OFFICE

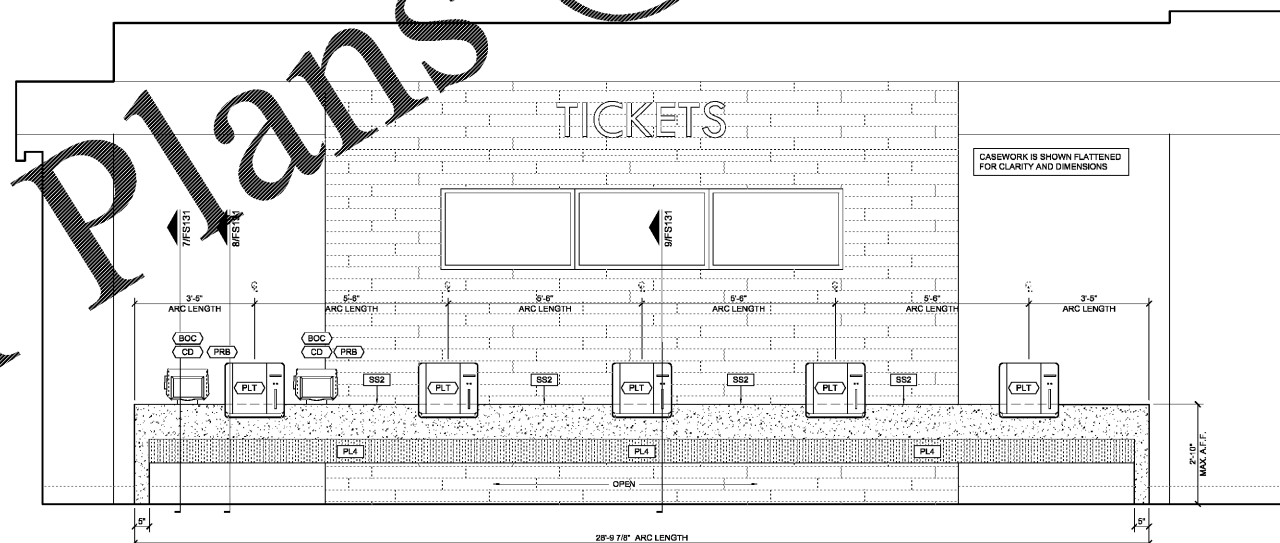

2 BOX OFFICE FRONT COUNTER ELEVATION
SCALE: 1/2" = 1'-0"

BOX OFFICE

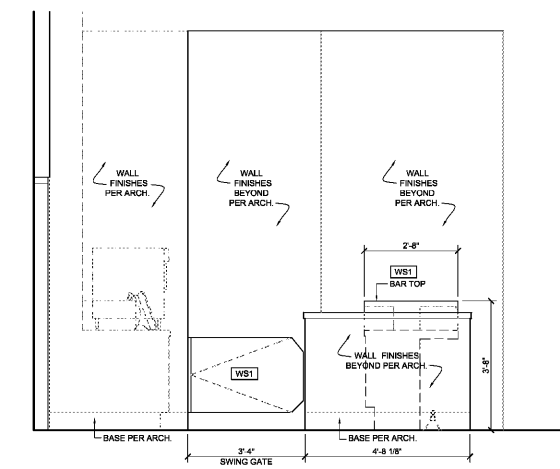


1 MacGUFFINS BAR SIDE ELEVATION
SCALE: 1/2" = 1'-0"

MacGUFFINS BAR


environmentics inc
10000 SHELLEY DRIVE, SUITE 101
NORTH KENNESAW CITY, MISSISSAUGA, ONTARIO L3R 9K7
PH: (905) 741-8222 FAX: (905) 741-8555

SHEET LEGEND	
01	GENERAL INFORMATION & NOTES
02	ARCHITECTURE
03	MATERIALS
04	Mechanical
05	Electrical
06	Plumbing
07	Structural
08	Fire Protection
09	Energy
10	Transportation
11	Specialties
12	Construction
13	Other

AMC MADISON YARDS 8
AMC NEW BUILD
505 MEMORIAL DRIVE SE
ATLANTA, GA 30316

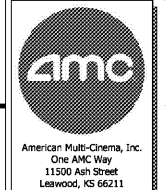

REV	DATE	DESCRIPTION

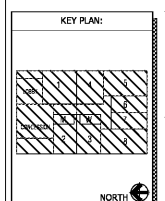

SHEET TITLE:
LOBBY ELEVATIONS

SHEET NUMBER:
FS121