



6 SELF-SERVE DRINKS SUPPORT ROOM ELEVATION @ PROJECTION LVL
SCALE: 1/2" = 1'-0"

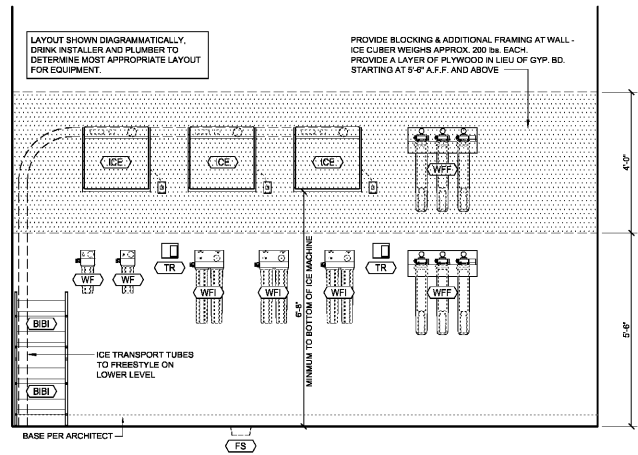

5 SELF-SERVE DRINKS & CONDIMENTS ELEVATION
SCALE: 1/2" = 1'-0"

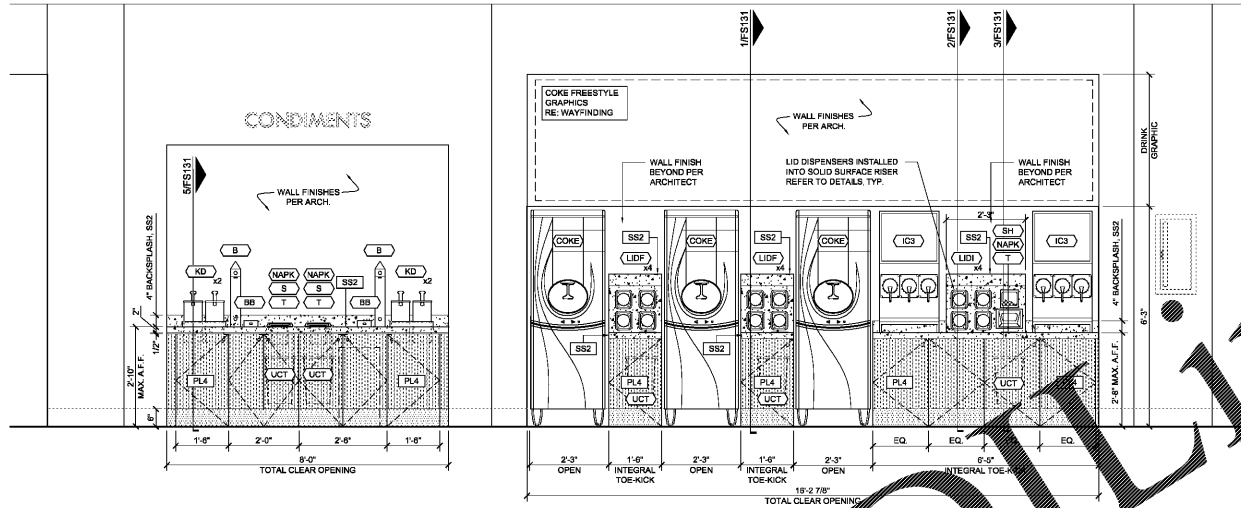

NOTE:
ALL FLOORS TO BE LEVELED PRIOR TO INSTALLATION OF CASEWORK EQUIPMENT.


FINISH KEY

PL4	WILSONART - WALNUT HEIGHTS (7965-12)
PL5	WILSONART - VAPOR STRANDZ (4938K-18)
PL6	WILSONART - FORGED STEEL
PL7	WILSONART - EBONY RECON (7997-38)
PL8	CHEMETAL - BRUSHED ALUMINUM (702)
PL9	WILSONART - SHADOW (096-4)
PL10	WILSONART - WESTERN WHITE (4869-40)
WS1	SHERWIN WILLIAMS - BAC MONY BASE (SW 24854)
SS2	SAMSUNG STARON - SAND BEAM (SM21)
SS3	SAMSUNG STARON - SAND BEAM (SM21)
GT1	GALASSI - SIDEVIEW GLASS (GALASSI03 GOLD)
TK2	STYLISH WORK - 1/4" X 1" ALUMINUM FLAT BASE


SHEET LEGEND

- 0101 GENERAL INFORMATION & SCHEDULE OF WORK
- 0201 GENERAL NOTES
- 0301 MATERIALS & FINISHES
- 0401 EQUIPMENT & SYSTEMS SCHEDULES
- 0501 CASEWORK
- 0601 EQUIPMENT & SYSTEMS DETAILS
- 0701 MECHANICAL
- 0801 ELECTRICAL
- 0901 PLUMBING
- 1001 MASONRY
- 1101 CONCRETE
- 1201 PAINTS
- 1301 WALLPAPER
- 1401 FLOORING
- 1501 CEILING
- 1601 LIGHTING
- 1701 FURNITURE
- 1801 SIGNAGE
- 1901 ACCESSORIES


4 BREAK ROOM COUNTER ELEVATION
SCALE: 1/2" = 1'-0"

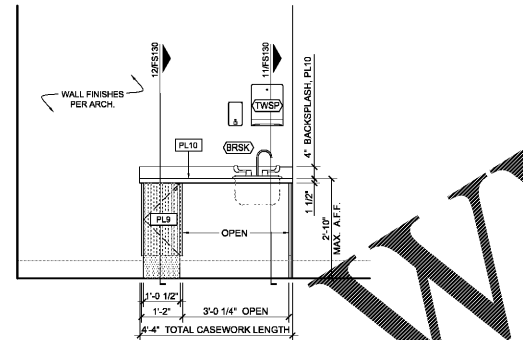


3 BOX OFFICE FRONT COUNTER REAR ELEVATION
SCALE: 1/2" = 1'-0"

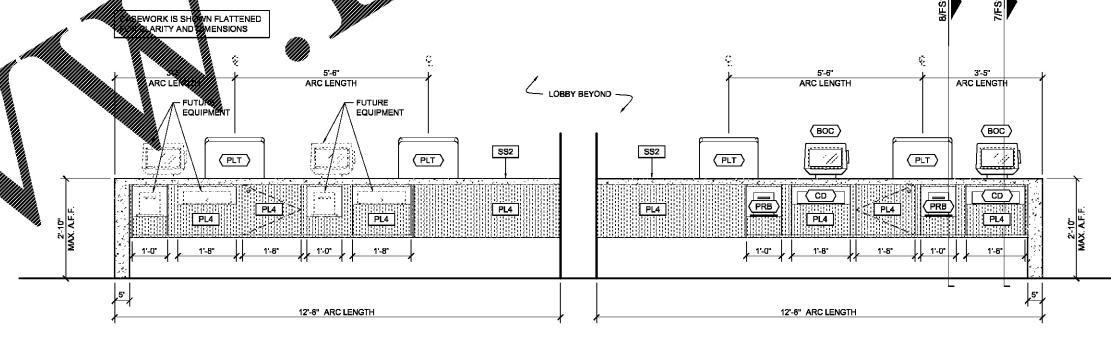

2 BOX OFFICE FRONT COUNTER ELEVATION
SCALE: 1/2" = 1'-0"

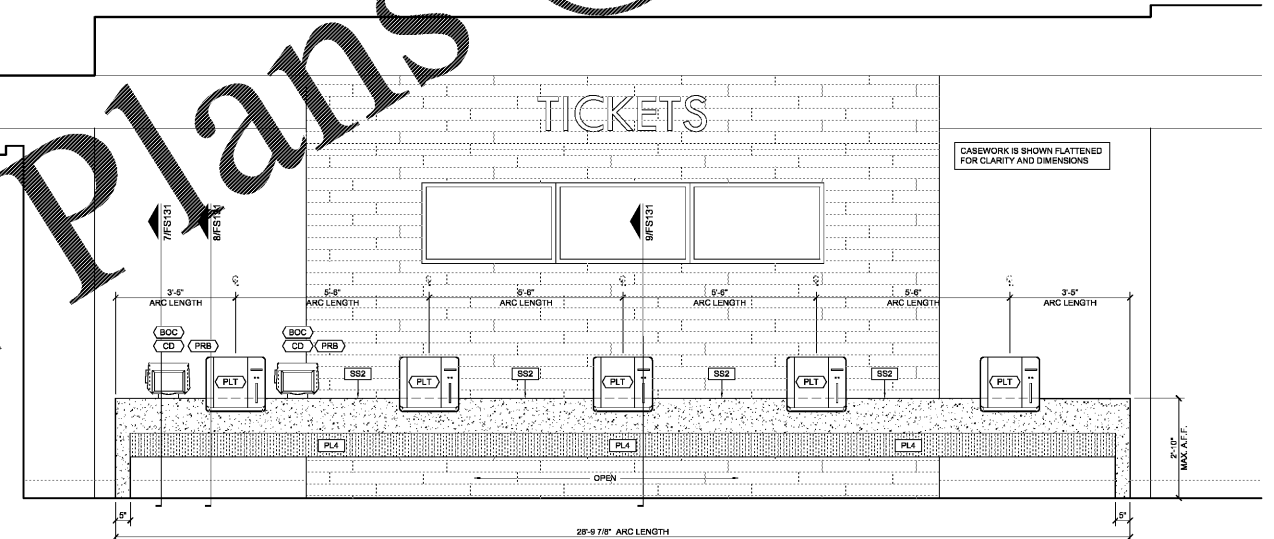

1 MacGUFFINS BAR SIDE ELEVATION
SCALE: 1/2" = 1'-0"

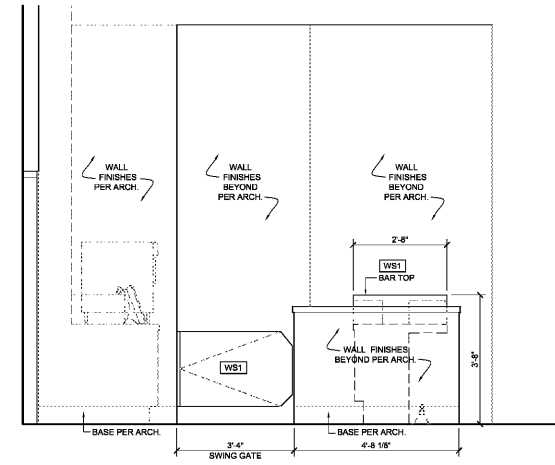


Order Plans @ WWW.LDLINE.COM

AMC MADISON YARDS 8
AMC NEW BUILD
905 MEMORIAL DRIVE SE
ATLANTA, GA 30316



REV	DATE	DESCRIPTION

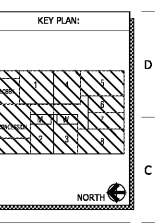

SHEET TITLE:
LOBBY ELEVATIONS

SHEET NUMBER:
FS121