

# Order Plans


# WWW.LDILLINE.COM

**GENERAL NOTES:**  
 SOLID SURFACE TOP ON THE BLACK SOLID SURFACE...  
 CABINETRY TO BE 1/2" SWEL CONNECTION...  
 1/4" BLACK MELAMINE...  
 MILL WORK ON BLOCKS AS DETAILED SENT AS ONE COMPLETE SET...  
 DOOR TO BE 1/4" MELAMINE...  
 FINISHED INSET HINGES AS REQUIRED...  
 EXPOSED EDGES TO BE HPL OR PVC 018...  
 MATCHING THE PLASTIC LAMINATE COLOR IF AVAILABLE...  
 PLEXIGLASS TO BE 1/4" CLEAR WITH POLISHED EDGES, SCREWED ATTACHED TO CABINETRY TOP LEAVING A GAP FOR ADVERTISING...  
**HARDWARE:**  
 TOP HINGE: BLUM BL-7079680 WITH 3MM PLATES BL-173H7133  
 DOOR HINGE: BLUM BL-1116680 WITH 18MM PLATE BL-1759190 22  
 LOCK: 210.04.311 OFF SET CAM  
 CASTERS: HAFELE 660.04.331 OR EQUAL


DATE: \_\_\_\_\_  
 environetics inc  
 1125 E. 11th St.  
 North Kansas City, Missouri 64116  
 PH: (816) 741-8222 FAX: (816) 741-8855

SHEET LEGEND	
01	CABINETRY - INTERIOR & EXTERIOR
02	PLASTIC LAMINATE
03	EXTERIOR & INTERIOR SURFACES
04	DOOR HINGES
05	DOOR KEYS/LOCKS
06	CASTERS
07	ADVERTISING SIGNAGE
08	STRUCTURAL
09	MECHANICAL
10	ELECTRICAL
11	PLUMBING
12	MECHANICAL
13	MECHANICAL
14	MECHANICAL
15	MECHANICAL
16	MECHANICAL
17	MECHANICAL
18	MECHANICAL
19	MECHANICAL
20	MECHANICAL


**AMC MADISON YARDS 8**  
 AMC NEW BUILD  
 905 MEMORIAL DRIVE SE  
 ATLANTA, GA 30316

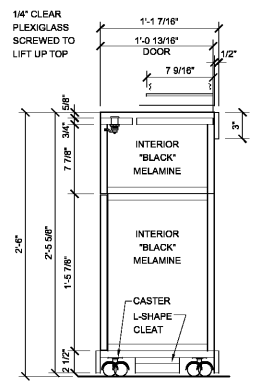


**7** TICKET DROP CASEWORK CASEWORK SECTION  
 SCALE: 1 1/2" = 1'-0"

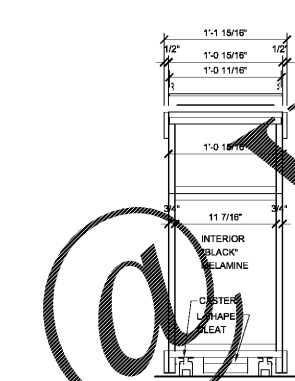


**6** TICKET DROP CASEWORK CASEWORK SECTION  
 SCALE: 1 1/2" = 1'-0"

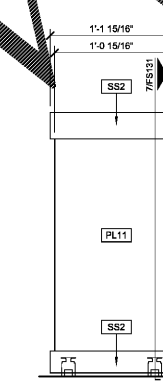


**5** TICKET DROP CASEWORK FRONT ELEVATION  
 SCALE: 1 1/2" = 1'-0"

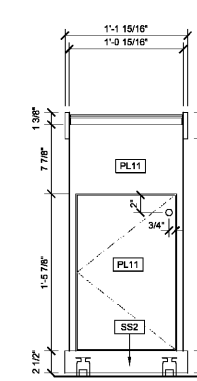


**4** TICKET DROP CASEWORK BACK ELEVATION  
 SCALE: 1 1/2" = 1'-0"

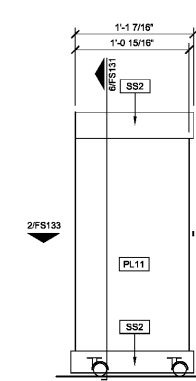

**3** TICKET DROP CASEWORK SIDE ELEVATION  
 SCALE: 1 1/2" = 1'-0"

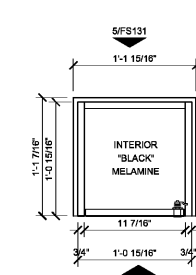


**2** TICKET DROP CASEWORK BELOW COUNTER PLAN  
 SCALE: 1 1/2" = 1'-0"

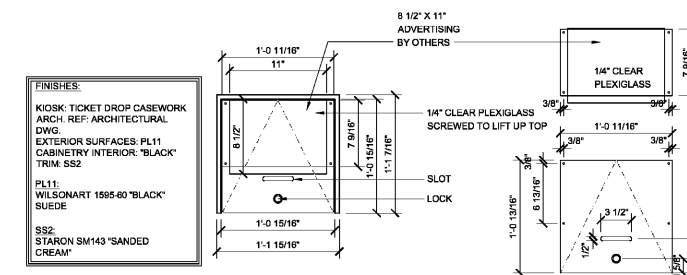

**1** TICKET DROP CASEWORK FLOOR PLAN  
 SCALE: 1 1/2" = 1'-0"

**FINISHES:**  
 KOKO: TICKET DROP CASEWORK ARCH. REF: ARCHITECTURAL DWG.  
 EXTERIOR SURFACES: PL11  
 CABINETRY INTERIOR: "BLACK"  
 TRIM: SS2  
 PL11: WILSONART 1695-80 "BLACK" SLIDE  
 SS2: STARON SM143 "SANDED CREAM"

REV	DATE	DESCRIPTION

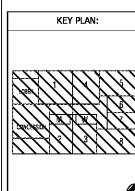

SHEET TITLE:  
**TICKET DROP CASEWORK PLAN & DETAILS**

SHEET NUMBER:  
**FS133**

**TICKET DROP CASEWORK**