

Order Plans


GENERAL NOTES:
 SOLID SURFACE TOP WITH BLACK SOLID SURFACE SIDE APPLIED TO THE CABINETRY TO MATCH THE COLOR OF CABINETRY TO MATCH THE CONNECTION
 1/4" BLACK MELAMINE TRIM TO MILL GROUND BLOCKS AS DETAIL SENT AS ONE COMPLETE UNIT
 DOOR TO BE 1/4" MELAMINE LAMINATE FINISHED WITH INSET HINGES AS REQUIRED
 EXPOSED EDGES TO BE HPL OR PVC 018 MATCHING THE PLASTIC LAMINATE COLOR IF AVAILABLE
 PLEXIGLASS TO BE 1/4" CLEAR WITH POLISHED EDGES, SCREWED ATTACHED TO CABINETRY TOP LEAVING A GAP FOR ADVERTISING
 HARDWARE:
 TOP HINGE: BLUM BL-7079580 WITH 3MM PLATES BL-173H/133
 DOOR HINGE: BLUM BL-7116580 WITH 18MM PLATE BL-1759150 22
 LOCK: 210.04.311 OFF SET CAM
 CASTERS: HAFELE 660.04.331 OR EQUAL

environetics inc
 1100 SHELBY DRIVE
 NORTH KANSAS CITY, MISSOURI 64116
 PH: (816)741-8222 FAX: (816)741-8855


SHEET LEGEND

01	GENERAL INFORMATION & NOTES OF WORK
02	GENERAL INFORMATION & NOTES OF WORK
AMC MADISON YARDS 8
 AMC NEW BUILD
 905 MEMORIAL DRIVE SE
 ATLANTA, GA 30316

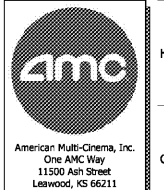


REV	DATE	DESCRIPTION

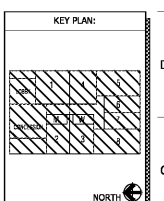


SHEET TITLE:
 TICKET DROP CASEWORK
 PLAN & DETAILS


SHEET NUMBER:
 FS133

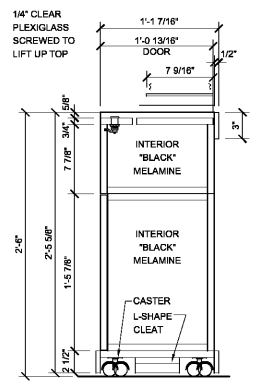


7 TICKET DROP CASEWORK CASEWORK SECTION
 SCALE: 1 1/2" = 1'-0"

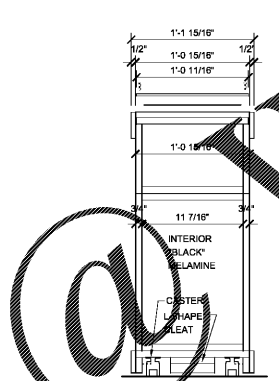


6 TICKET DROP CASEWORK CASEWORK SECTION
 SCALE: 1 1/2" = 1'-0"

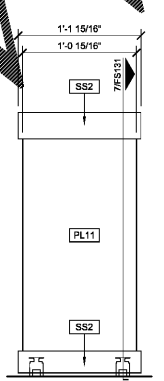


5 TICKET DROP CASEWORK FRONT ELEVATION
 SCALE: 1 1/2" = 1'-0"

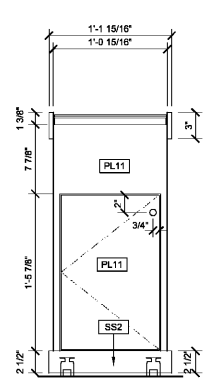


4 TICKET DROP CASEWORK BACK ELEVATION
 SCALE: 1 1/2" = 1'-0"

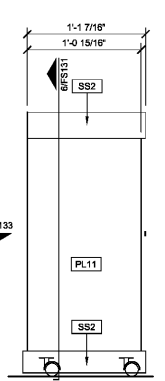

3 TICKET DROP CASEWORK SIDE ELEVATION
 SCALE: 1 1/2" = 1'-0"

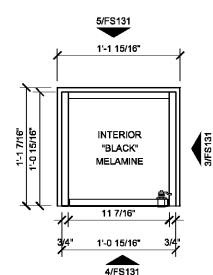

2 TICKET DROP CASEWORK BELOW COUNTER PLAN
 SCALE: 1 1/2" = 1'-0"

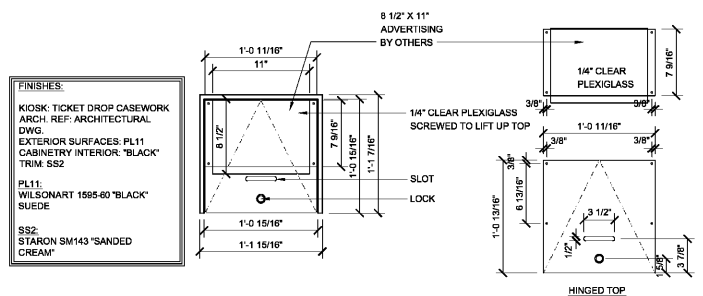

1 TICKET DROP CASEWORK FLOOR PLAN
 SCALE: 1 1/2" = 1'-0"

FINISHES:
 K10K: TICKET DROP CASEWORK ARCH. REF: ARCHITECTURAL DWG.
 EXTERIOR SURFACES: PL11
 CABINETRY INTERIOR: "BLACK" TRIM: SS2
 PL11: WILSONART 1595-80 "BLACK" SLIDE
 SS2: STARON SM143 "SANDED CREAM"

TICKET DROP CASEWORK