



1 2 3 4 5 6 7 8 9 10 11 12 13 14 15 16 17 18 19


U
T
S
R
Q
P
N
M
L
K
J
H
G
F
E
D
C
B
A

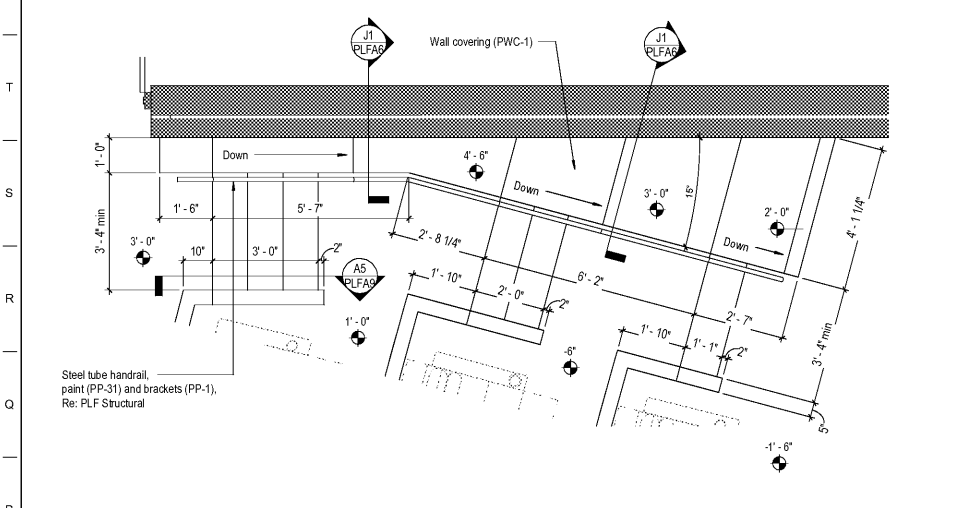


P1 Auditorium #1 - Buildout @ Front Steps
PLFA1 1/2" = 1'-0"

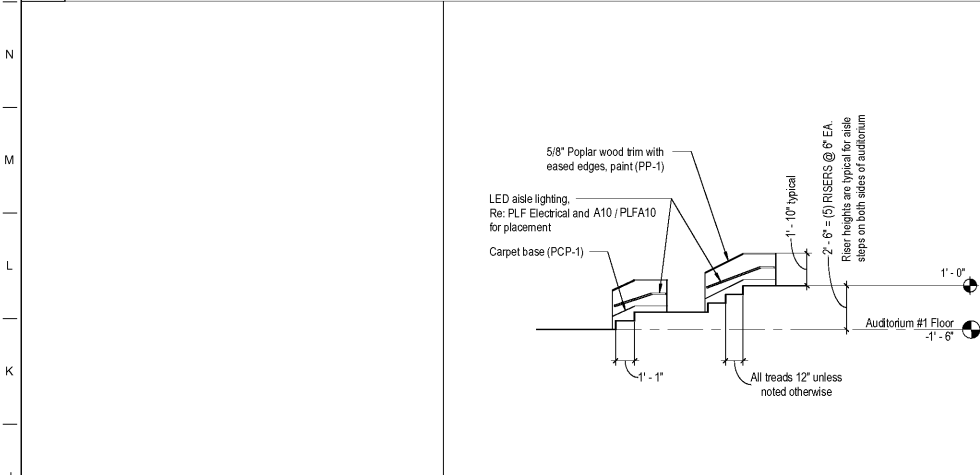


J4 Auditorium #1 - Section @ Aisle Stairs
PA1 1/4" = 1'-0"

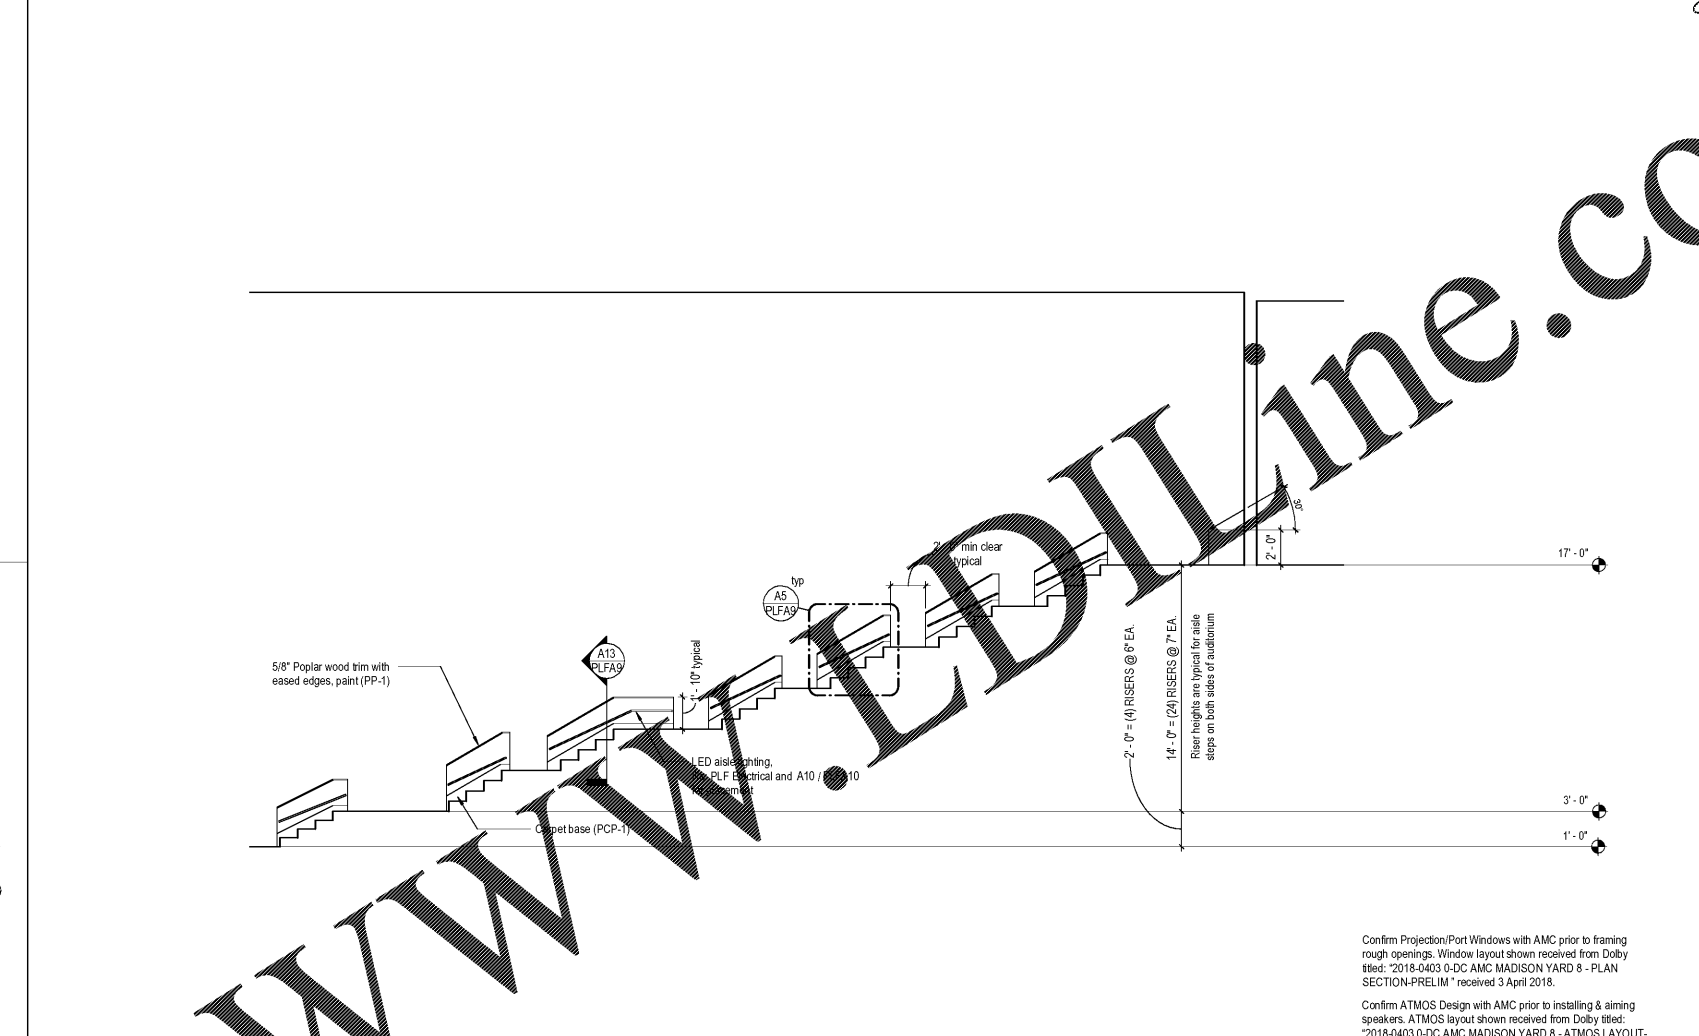

J8 Auditorium #1 - Section @ Aisle Stairs
PA1 1/4" = 1'-0"

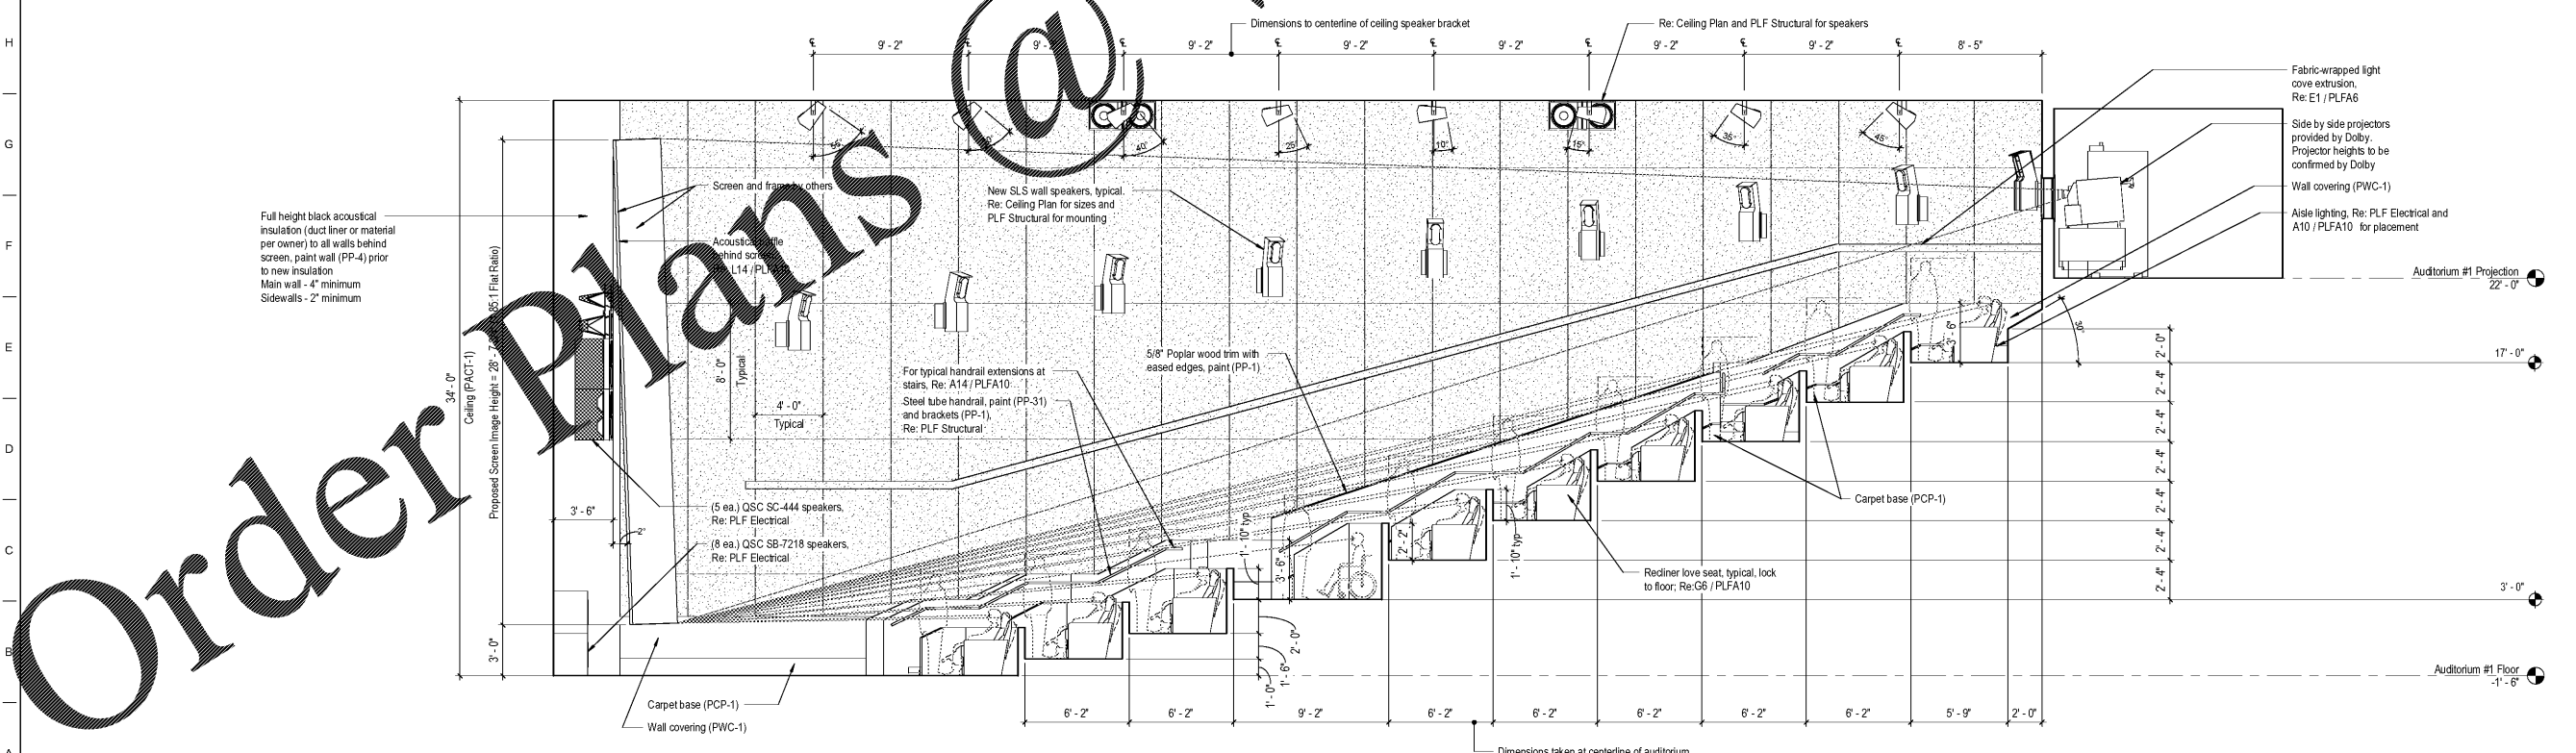

A1 Auditorium #1 - Section @ Centerline
PA1 1/4" = 1'-0"

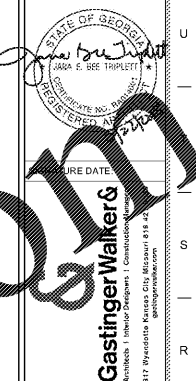

SHEET LEGEND

GENERAL INFORMATION & SCOPE OF WORK

EXTERIOR AND INTERIOR ELEVATIONS

FLOOR PLANS & CEILING PLANS

EXTERIOR & INTERIOR ELEVATIONS

BUILDING SECTIONS

ENLARGED PLANS

EXTERIOR & INTERIOR DETAILS

SCREENS, SCHEDULES, SIGN SYSTEMS

MECHANICAL

PLUMBING

ELECTRICAL

WAITING ROOMS DETAILS

CASEWORK & EQUIPMENT

PLF AUDITORIUM

AMC MADISON YARDS 8

AMC NEW BUILD
905 MEMORIAL DR SE
ATLANTA, GA 30316

Confirm Projection/Port Windows with AMC prior to framing rough openings. Window layout shown received from Dolby titled: "2018-0403 0-DC AMC MADISON YARD 8 - PLAN SECTION-PRELIM" received 3 April 2018.

Confirm ATMOS Design with AMC prior to installing & aiming speakers. ATMOS layout shown received from Dolby titled: "2018-0403 0-DC AMC MADISON YARD 8 - ATMOS LAYOUT-PRELIM" received 3 April 2018.



No.	Date	Description

Project Issue Date: 05/22/2018

KEY PLAN:

1	2	3	4	5
6	7	8	9	10

SHEET TITLE:
Auditorium #1 Sections

SHEET NUMBER:
PLFA4

Order Plans @

WWW.LEDLINE.COM