



P10 WHC Transducer Pads  
 PLFA3 1 1/2" = 1'-0" 0 2 4 8

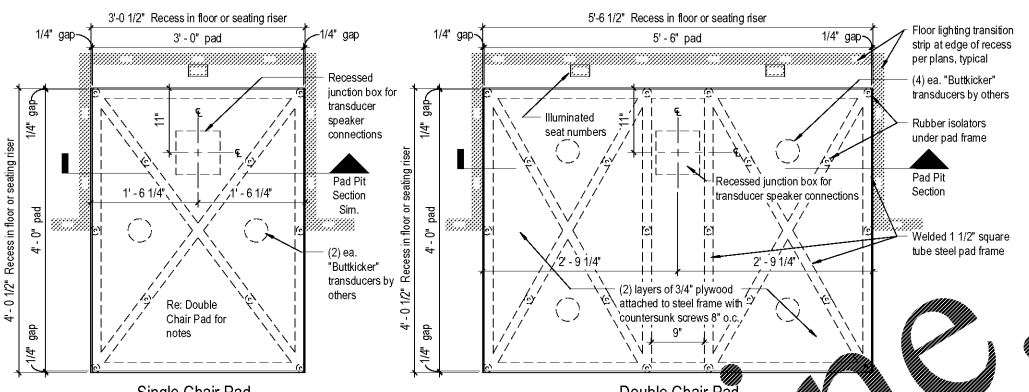


All wheelchair locations designated on floor plan thusly to have a transducer pad per these plans and details

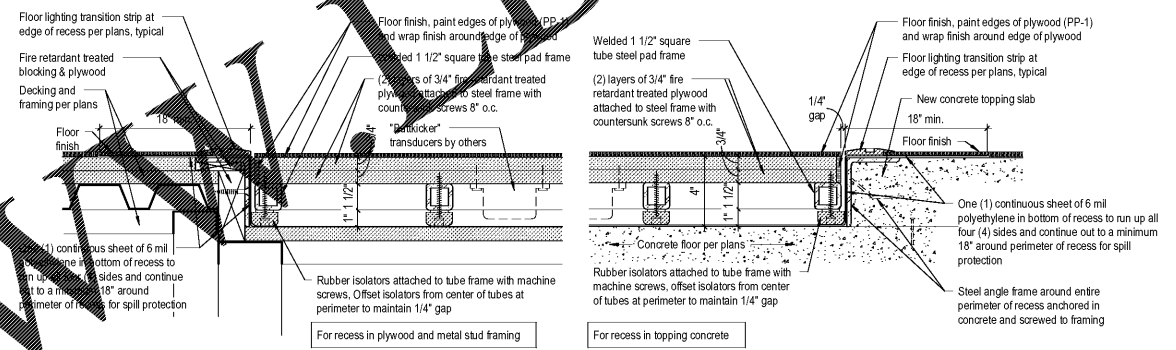


P10 WHC Transducer Pad Detail  
 PLFA3 3" = 1'-0" 0 1 2 4 8


J1 PLF Seating Riser Section  
 PLFA1 1 1/2" = 1'-0" 0 2 4 8

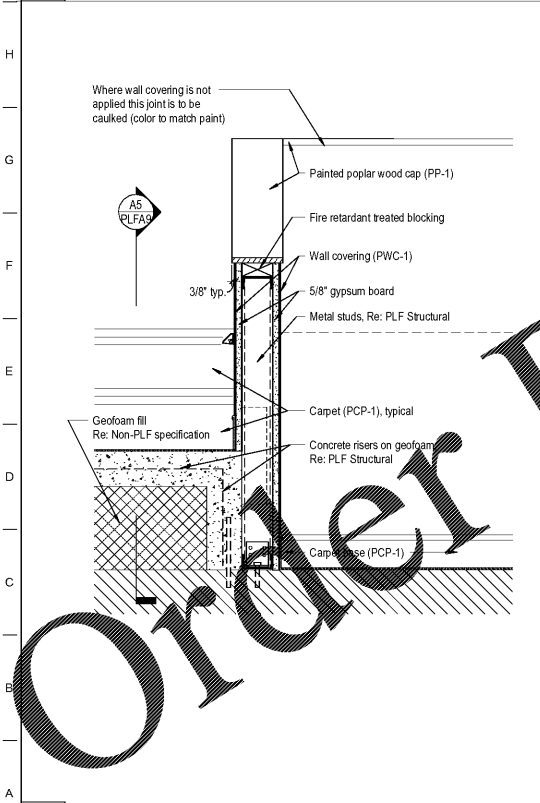


A1 PLF Stair Section @ Guardwall  
 PLFA1 1 1/2" = 1'-0" 0 2 4 8

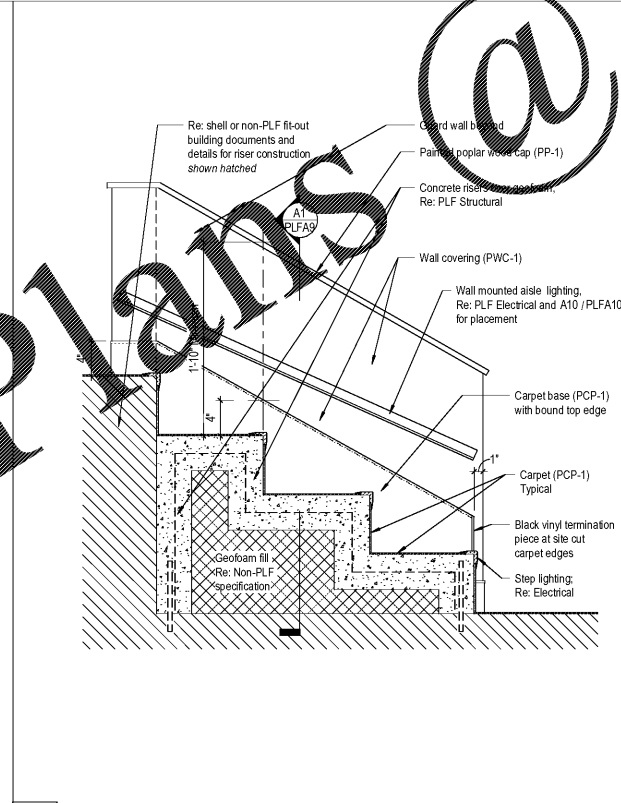

A5 PLF Stair Guardwall  
 PLFA1 1 1/2" = 1'-0" 0 2 4 8

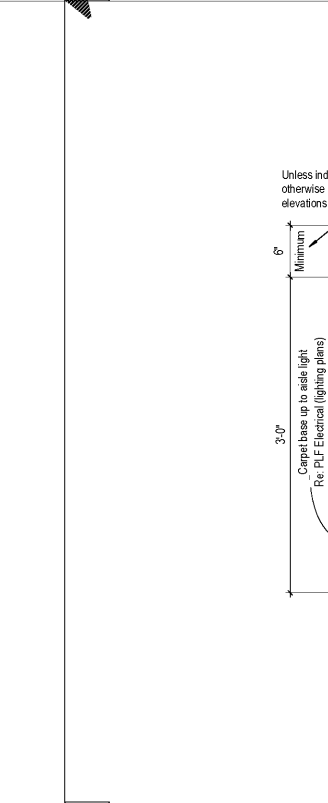

A10 Theatre Side Wall Finish Dt.  
 PLFA5 1 1/2" = 1'-0" 0 2 4 8

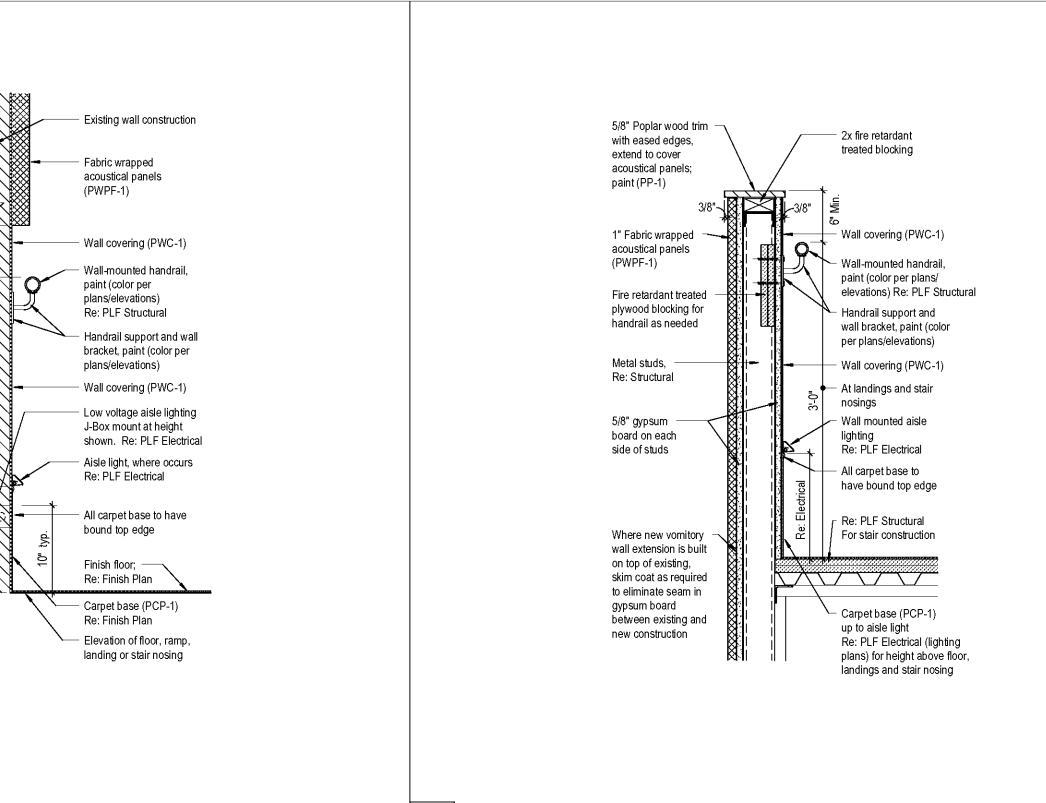

A13 Vomitory Wall  
 PLFA4 1 1/2" = 1'-0" 0 2 4 8

SHEET LEGEND

GENERAL INFORMATION & SCOPE OF WORK
GENERAL AREA PLANS & DETAILS
FLOOR PLANS & CEILING PLANS
EXTERIOR & INTERIOR ELEVATIONS
BUILDING SECTIONS
EXTERIOR & INTERIOR DETAILS
MECHANICAL
ELECTRICAL
WAITING ROOMS
CONCRETE & EQUIPMENT
PLF AUDITORIUM

**AMC MADISON YARDS 8**

AMC NEW BUILD  
 905 MEMORIAL DR SE  
 ATLANTA, GA 30316

LM: 010518

American Multi-Cinema, Inc.  
 One AMC Way  
 Lenexa, KS 66211

No.	Date	Description

Project Issue Date: 05/22/2018

KEY PLAN:

	4	5
	6	
	7	
2	3	8

SHEET TITLE:  
**Auditorium #1 Auditorium Details**

SHEET NUMBER:  
**PLFA9**

LM: 010518