


PMA Engineering  
 4717 Shownee Mission Hwy  
 Suite 100, Overland Park, KS 66202  
 P: (913) 881-1222, F: (913) 881-0148  
 www.pmaengineering.com  
 PMA Engineering, c 2018  
 (P E O C I T # 118078)

Screen Systems  
 1440, RAOUL-CHARRETTE  
 JOLIETTE, QC, CANADA  
 J6E  
 Tel.: 1-877-755-3111  
 Fax: 1-514-755-3111  
 str@pmaedi.com




5/21/2018


PROJECT: AMC MADISON YARDS  
 ATLANTA, GA  
 AUD #:  
 AUDITORIUM #4

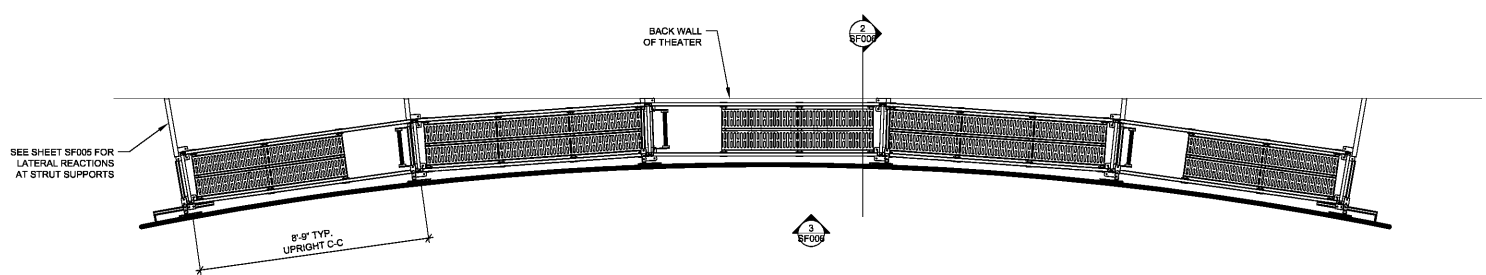

TOP PLAN VIEW  
 N.T.S. 1 SF006

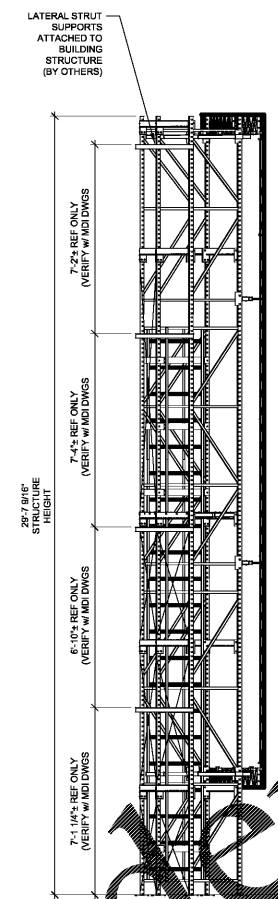

WEST ELEVATION  
 N.T.S. 2 SF006

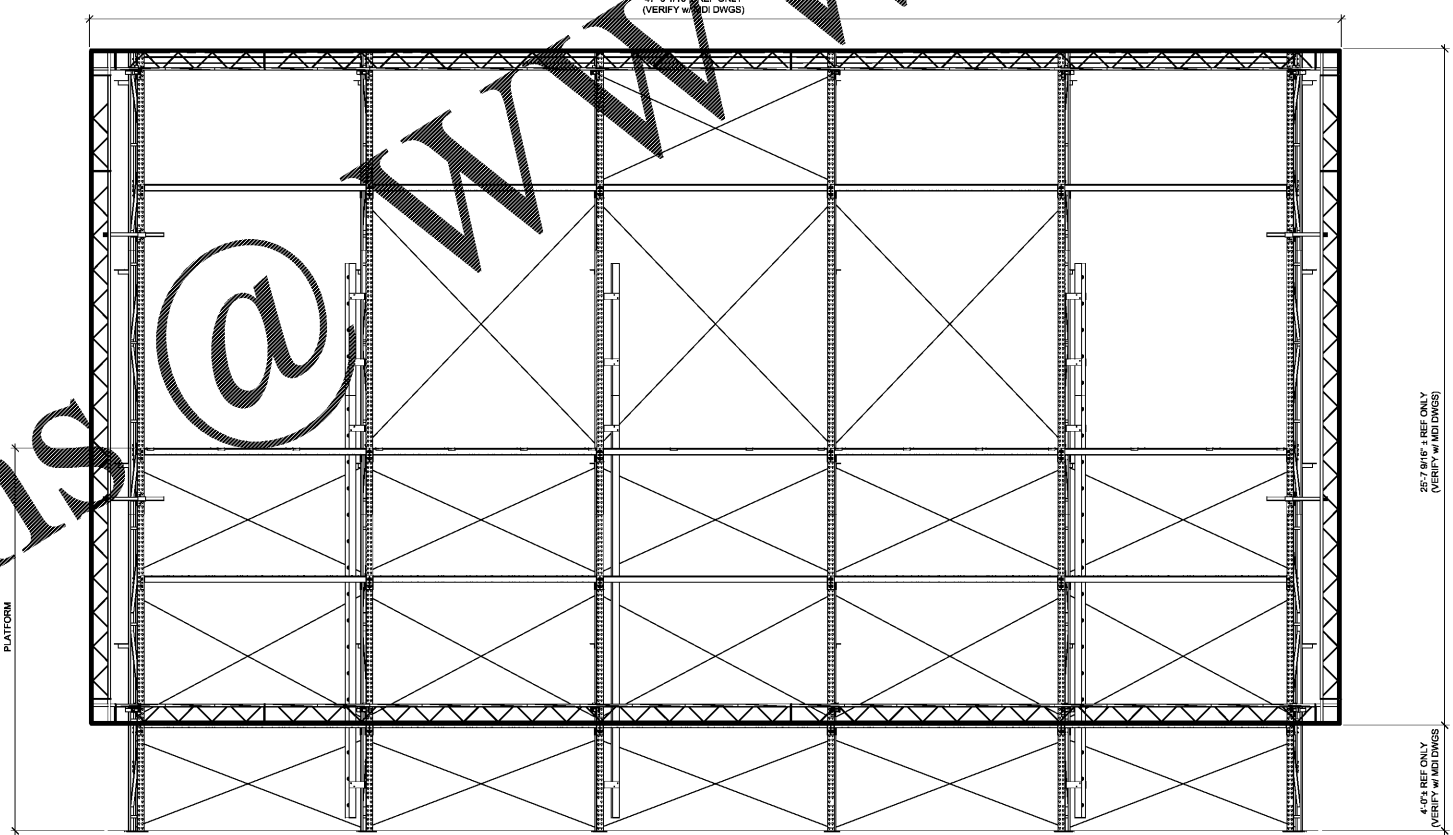

FRONT ELEVATION  
 N.T.S. 3 SF006

DATE	BY	DESCRIPTION

SCREEN STRUCTURE  
 PLAN & ELEVATION

DATE: 05/10/2018  
 SCALE: NO SCALE  
 (THE ORIGINAL SIZE OF THIS DRAWING IS 30x42)  
 DRAWN BY: BWP  
 APPROVED BY: TDA  
 JOB NO.:  
 SECTION:  
 DRAWING NUMBER:  
 SF006

INFORMATIONS CONTAINED IN THIS DOCUMENT ARE CONFIDENTIAL AND THE EXCLUSIVE PROPERTY OF MDI AND PMA. IT IS FORBIDDEN TO USE OR REPRODUCE IN WHOLE OR IN PART, EXCEPT WITH THE PRIOR WRITTEN CONSENT OF MDI AND PMA.

Order Plans @ WWW.LDILine.com