



1440, RAOUL-CHARRETTE
JOLIETTE, QC, CANADA
J6E
Tel.: 1-877-755-3111
Fax: 514-755-3111
strendi.com


PROJECT: AMC MADISON YARDS
ATLANTA, GA
AUDITORIUM #5 & 8

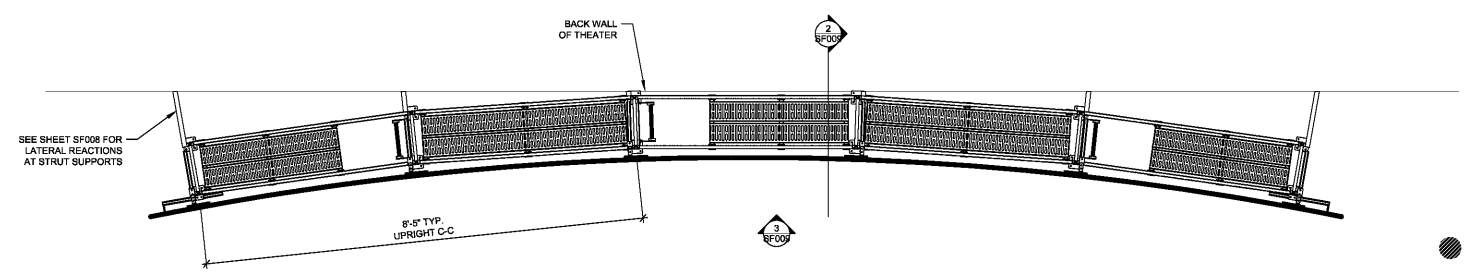

TOP PLAN VIEW
N.T.S. 1 SF009

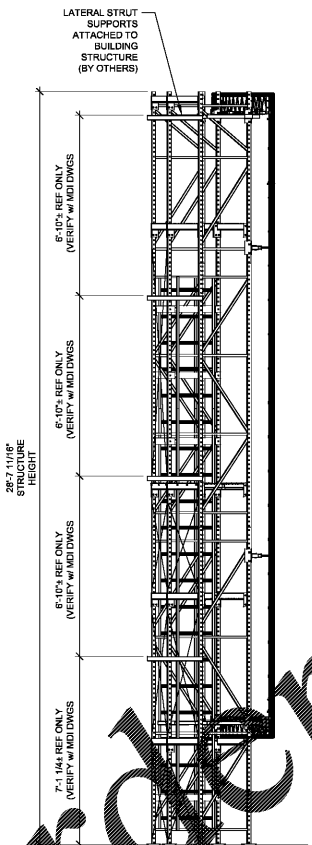

WEST ELEVATION
N.T.S. 2 SF009

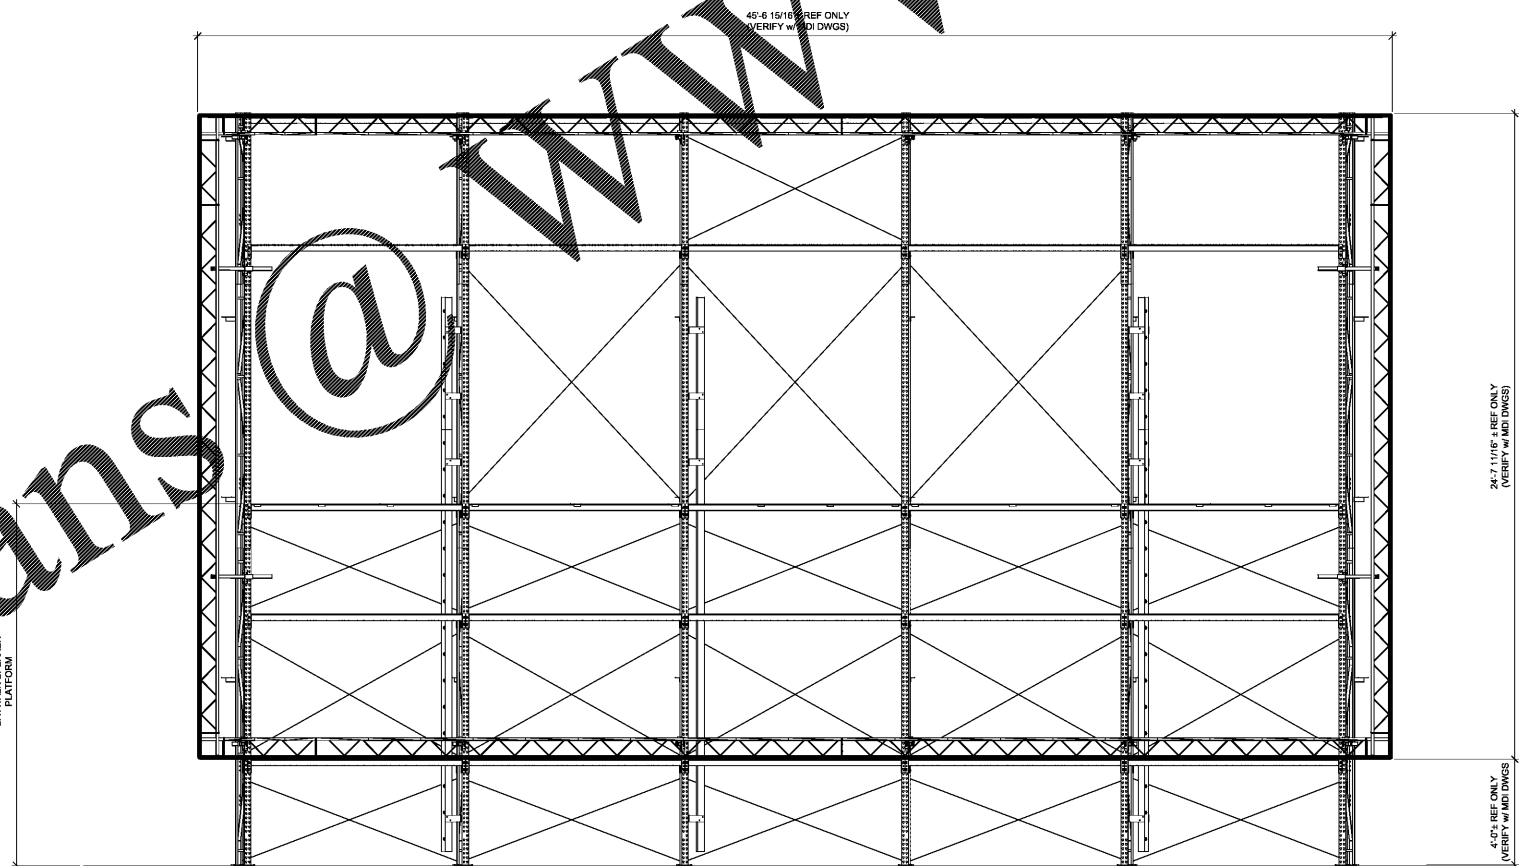

FRONT ELEVATION
N.T.S. 3 SF009

DATE	BY	REVISION / DESCRIPTION

DRAWING TITLE:

SCREEN STRUCTURE
PLAN & ELEVATION

DATE: 05/10/2018

SCALE: NO SCALE
(THE ORIGINAL SIZE OF THIS DRAWING IS 36"x48")

DRAWN BY: BWP

APPROVED BY: TDA

JOB NO.: SECTION:

DRAWING NUMBER:
SF009

INFORMATIONS CONTAINED IN THIS DOCUMENT ARE CONFIDENTIAL AND THE EXCLUSIVE PROPERTY OF MDI AND PMA. IT IS FORBIDDEN TO USE OR REPRODUCE IN WHOLE OR IN PART, EXCEPT WITH THE PRIOR WRITTEN CONSENT OF MDI AND PMA.

Order Plans @ WWW.LDILine.com