


**COPYRIGHT NOTICE**  
This drawing is the property of the above named professional and is not to be used for any purpose other than the specific project and site named herein, without the written permission from the professional.

ISSUE RECORD		
DATE	REV.	DESCRIPTION
01/03/2017		PERMIT SUBMISSION SET

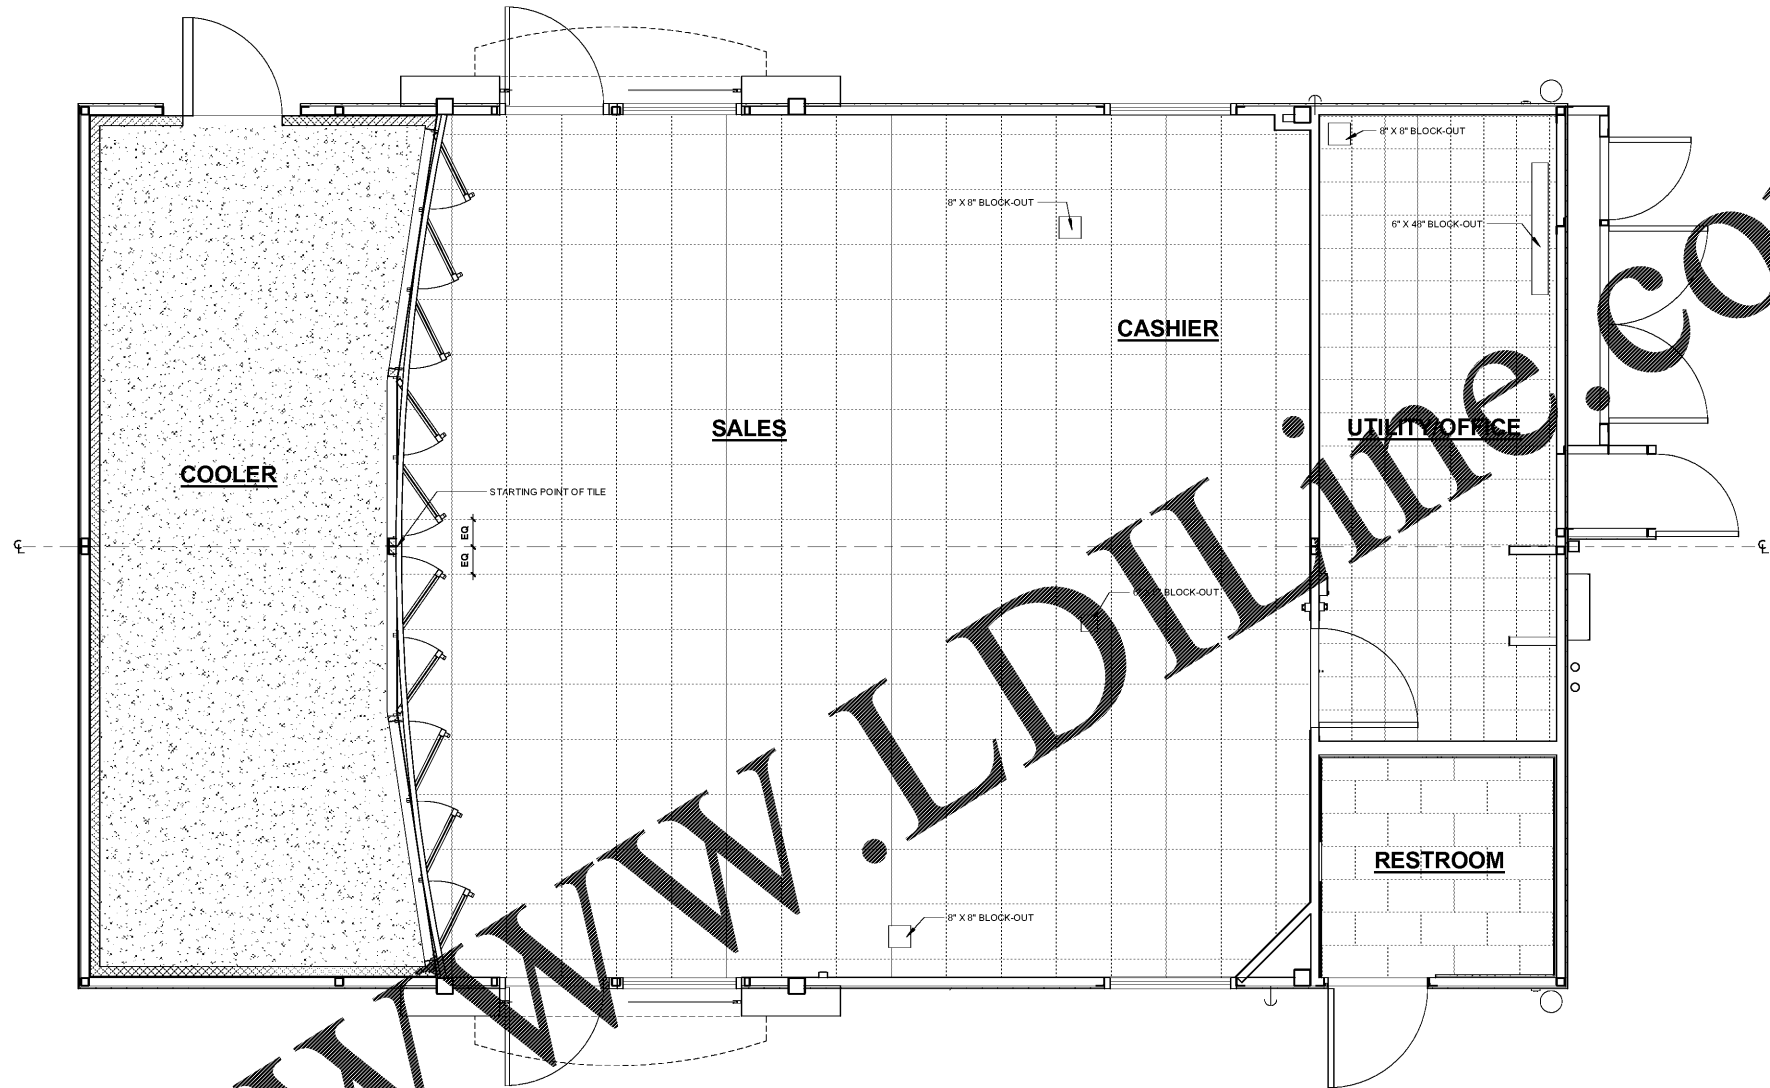

1 FINISH FLOOR PLAN  
3/8" = 1'-0"

FINISH MATERIAL LEGEND	
	COOLER - SW-ARMORSEAL 1000 HS (B67 A 2001 AND B67 V 2002) DARK GREY SEALER CONCRETE - FLOOR FINISH BY FMS
	SALES / CASHIER - PORCELAIN TILE VERANDA LEATHER (P506) 20" X 20" W/ GROUT #118 NEW TALIPS BY CUSTOM BUILDING PRODUCTS. WITH JOHNSONITE 4" RUBBER COVE BASE #69 STERLING SILVER.
	RESTROOM - MARAZZI COLOR BODY PORCELAIN RIFLESSI DE LEGNO, U.D.N. 12"x24" WALNUT TILE W/ LATICRETE SPECTRALOCK GROUT #66 CHESTNUT BROWN
	UTILITY OFFICE - 12" X 12" CHESTNUT BLENDED SLATE VINYL TILE MODEL #SS1217 BY TRAFFIC MASTER WITH JOHNSONITE 4" RUBBER COVE BASE #69 STERLING SILVER



**PROFESSIONAL SEAL**



**PROFESSIONAL IN CHARGE**  
SUSAN NELSON KOUGIAS

**PROJECT MANAGER**  
JOHN HANDED

**QUALITY CONTROL**  
CHRIS CERBO

**DRAWN BY**  
SAMUEL VANDORA

**PROJECT NAME**



**MURPHY OIL  
CONVENIENCE  
STORE  
508 SC - 72**

**GREENWOOD, SC 29646**



1801 Rockdale Industrial Blvd.  
Conyers, Georgia 30012  
Voice: (800) 366-6385  
Fax: (770) 453-6037

FMS JOB NUMBER  
G18MU0025

FMS MODEL NUMBER  
XXXXXX

**PROJECT NUMBER**

20170844.0

**SHEET TITLE**

**FLOOR FINISH PLAN**

**SHEET NUMBER**

**E10**

Order Plans @