


COPYRIGHT NOTICE
This drawing is the property of the above named professional and is not to be used for any purpose other than the specific project and site named herein, without the written permission from the professional.

ISSUE RECORD		
DATE	REV.	DESCRIPTION
01/03/2017		PERMIT SUBMISSION SET

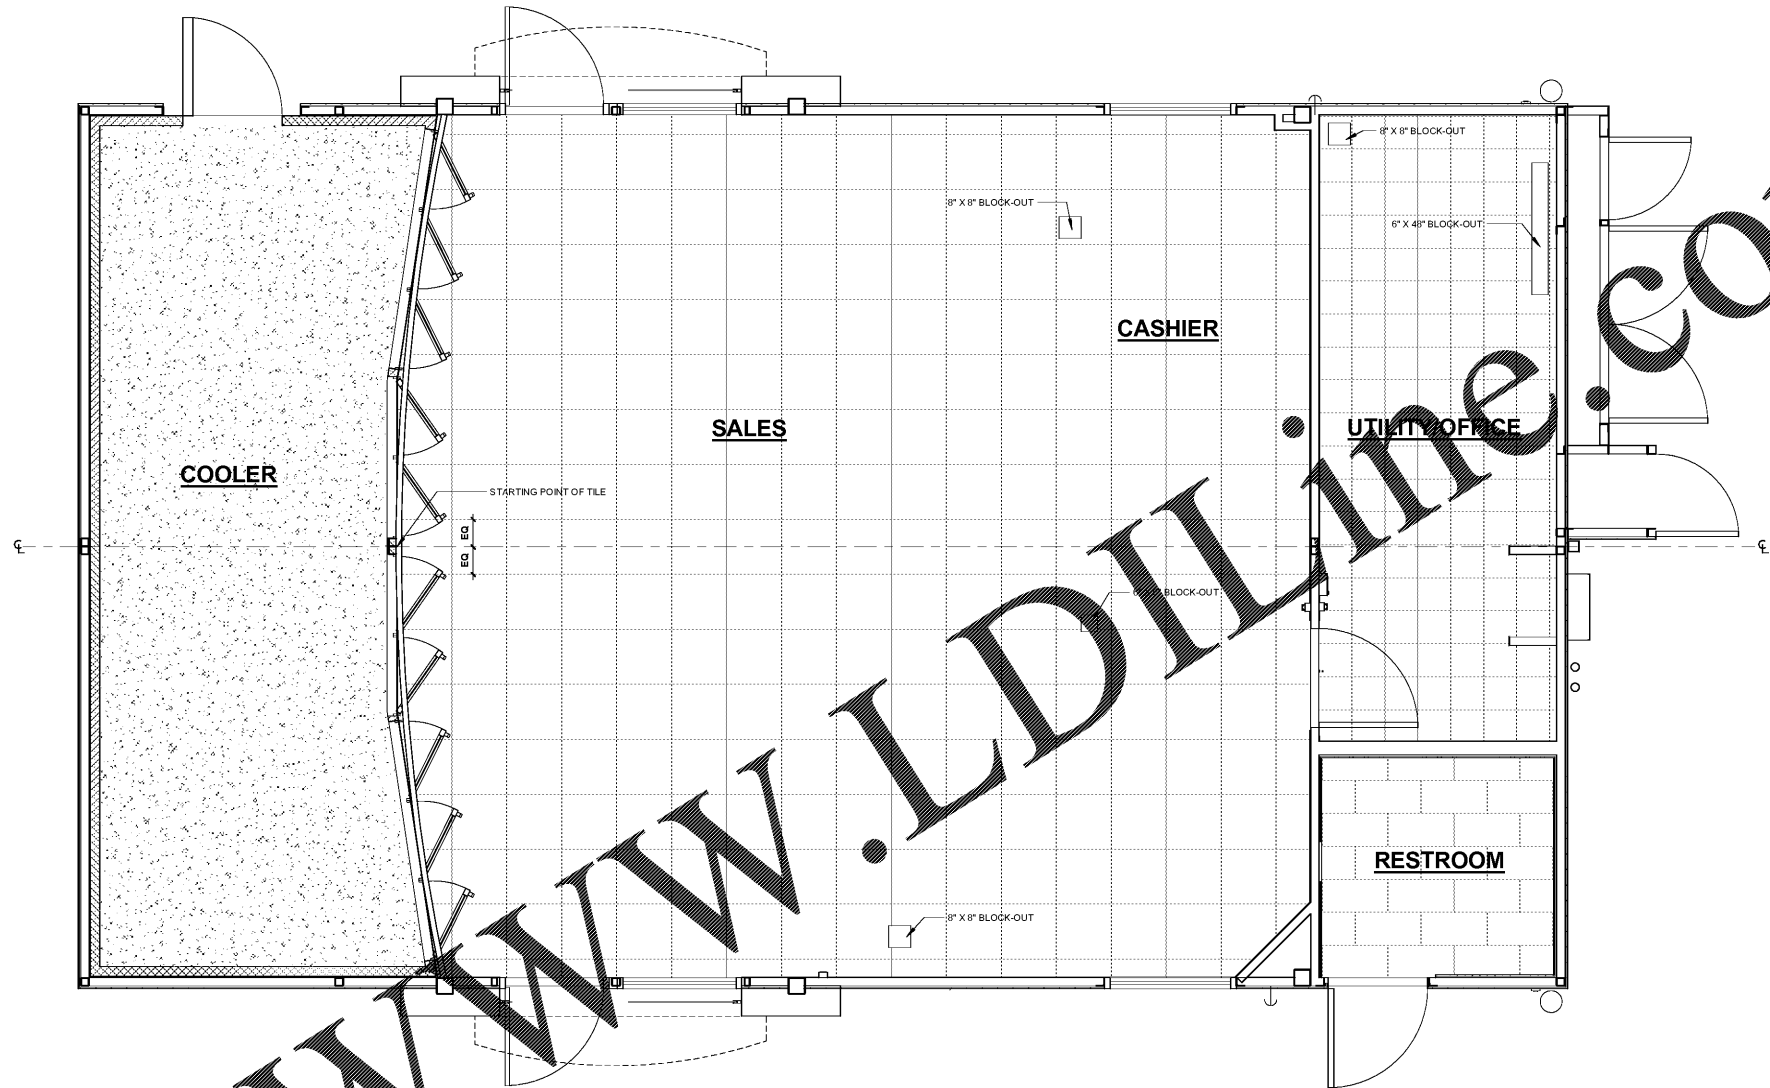

1 FINISH FLOOR PLAN
3/8" = 1'-0"

FINISH MATERIAL LEGEND	
	COOLER - SW-ARMORSEAL 1000 HS (B67 A 2001 AND B67 V 2002) DARK GREY SEALER CONCRETE - FLOOR FINISH BY FMS
	SALES / CASHIER - PORCELAIN TILE VERANDA LEATHER (P506) 20" X 20" W/ GROUT #118 NEW TALIPS BY CUSTOM BUILDING PRODUCTS WITH JOHNSONITE 4" RUBBER COVE BASE #69 STERLING SILVER.
	RESTROOM - MARAZZI COLOR BODY PORCELAIN RIFLESSI DE LEGNO, U.D.N. 12"x24" WALNUT TILE W/ LATICRETE SPECTRALOCK GROUT #66 CHESTNUT BROWN
	UTILITY OFFICE - 12" X 12" CHESTNUT BLENDED SLATE VINYL TILE MODEL #SS1217 BY TRAFFIC MASTER WITH JOHNSONITE 4" RUBBER COVE BASE #69 STERLING SILVER



PROFESSIONAL SEAL



PROFESSIONAL IN CHARGE
SUSAN NELSON KOUGIAS

PROJECT MANAGER
JOHN HANDED

QUALITY CONTROL
CHRIS CERBO

DRAWN BY
SAMUEL VANDORA

PROJECT NAME



**MURPHY OIL
CONVENIENCE
STORE
508 SC - 72**

GREENWOOD, SC 29646



1801 Rockdale Industrial Blvd.
Conyers, Georgia 30012
Voice: (800) 366-6385
Fax: (770) 453-6037

FMS JOB NUMBER
G18MU0025
FMS MODEL NUMBER
XXXXXX

PROJECT NUMBER
20170844.0

SHEET TITLE

FLOOR FINISH PLAN

SHEET NUMBER

E10

Order Plans @