



Order Plans @ www.LDILine.com

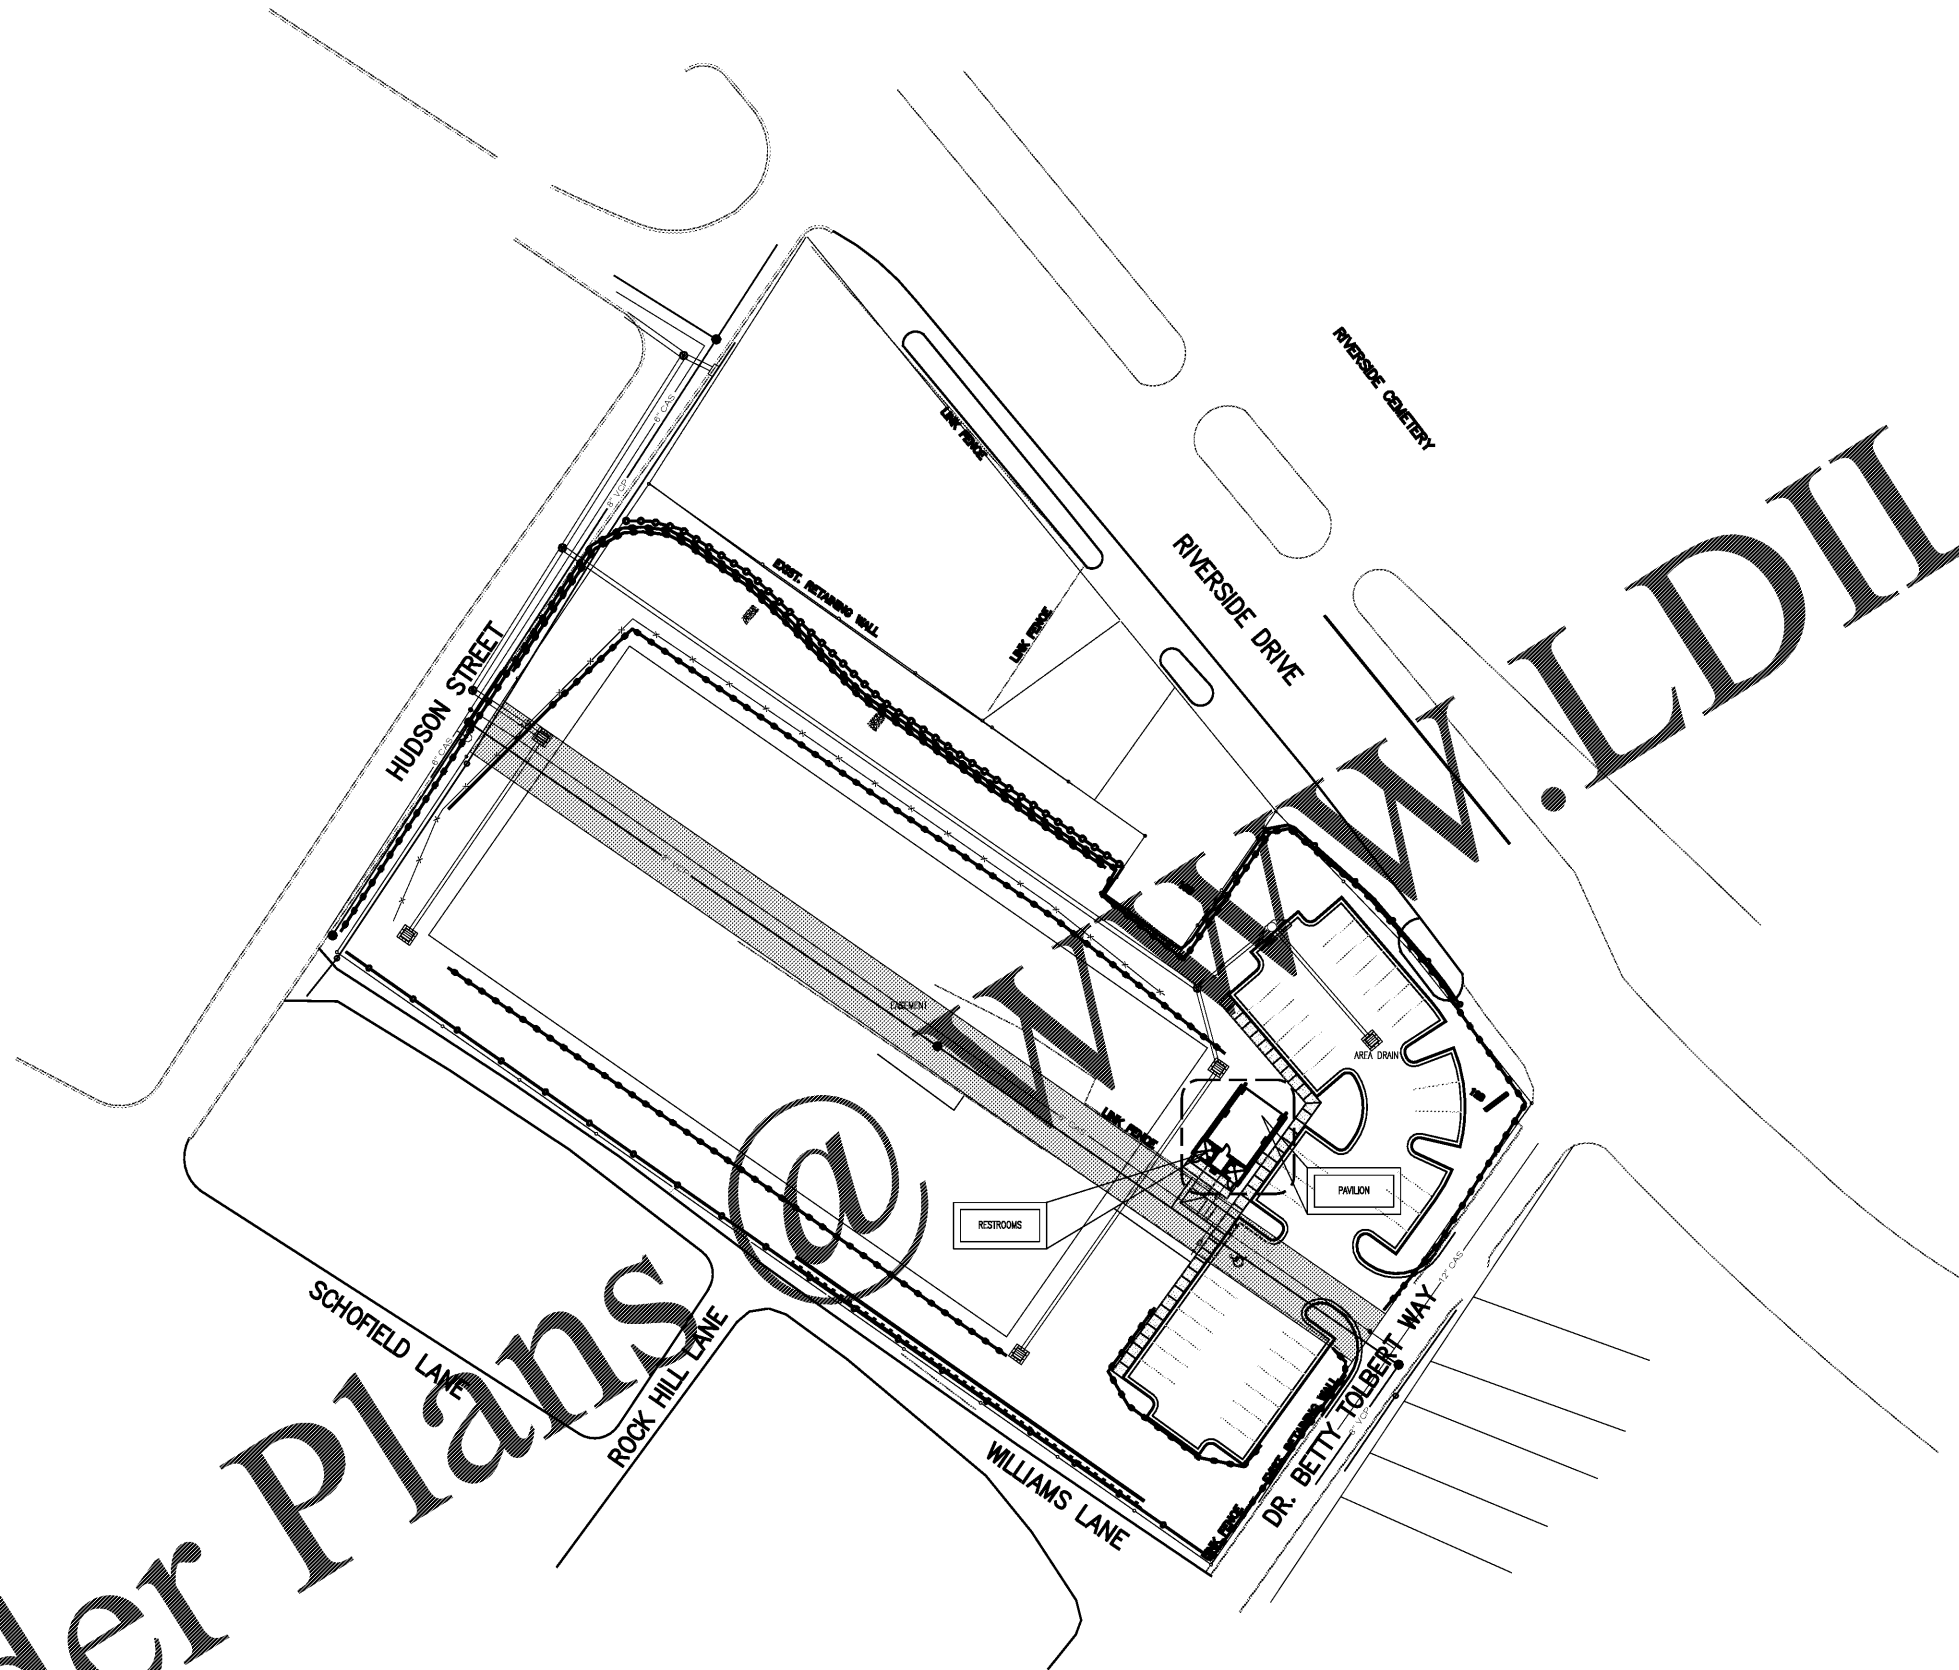

1 SITE PLAN (FOR REFERENCE ONLY)
A-0.2 1"=30'-0"

 

WISE AVENUE PARK



300 Chestnut Center Blvd, Ste 325
Kennesaw, Georgia 30144
TEL: (770) 627-3590 FAX: (770) 627-3594
V&M Contact:
Paul Yan Hammon, PE (770) 639-7757
KENTUCKY 606-248-6600 NORTH CAROLINA 628-253-2796
TENNESSEE 984-574-4775 SOUTH CAROLINA 864-548-6300
www.vaughanmelton.com
Copyright © 2015
All Rights Reserved



3118 E Shadowlawn Avenue, NE
Atlanta, Georgia 30305
Tel. 404 733 2828
david@schroeder-architects.com
SA © 2015




WESTBROOK
ENGINEERING
11300 JOHNS
CREEK
PARKWAY
SUITE 200
JOHNS CREEK
GA 30097
770 753 9059
info@westbrockengineering.us



ANDREWS, HAMMOCK & POWELL, INC.
250 Chester Lane
Suite 102
Macon, Georgia 31210
MACON (478) 452-8011
FAX (478) 452-8210
WWW.AH&P.COM

Copyright © 2015 by Schroeder Architects
All rights reserved. These documents as
instruments of service remain the property
of the architect and no part may be used or
reproduced without written permission of
the copyright owner.

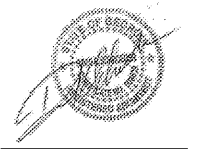

Project Name:
WISE AVENUE PARK
WISE AVENUE
MACON, GEORGIA 31201
Project Number: 180402
Drawn By: CF Ck'd By: CD
Date: 02/07/2018 Scale: AS SHOWN

Rev.	Description:	Date:
	Issued For Permit	04/01/2018

Sheet Title:
SITE PLAN

Sheet Number:
A-0.2