


Order Plans @ [www.LDILine.com](http://www.LDILine.com)

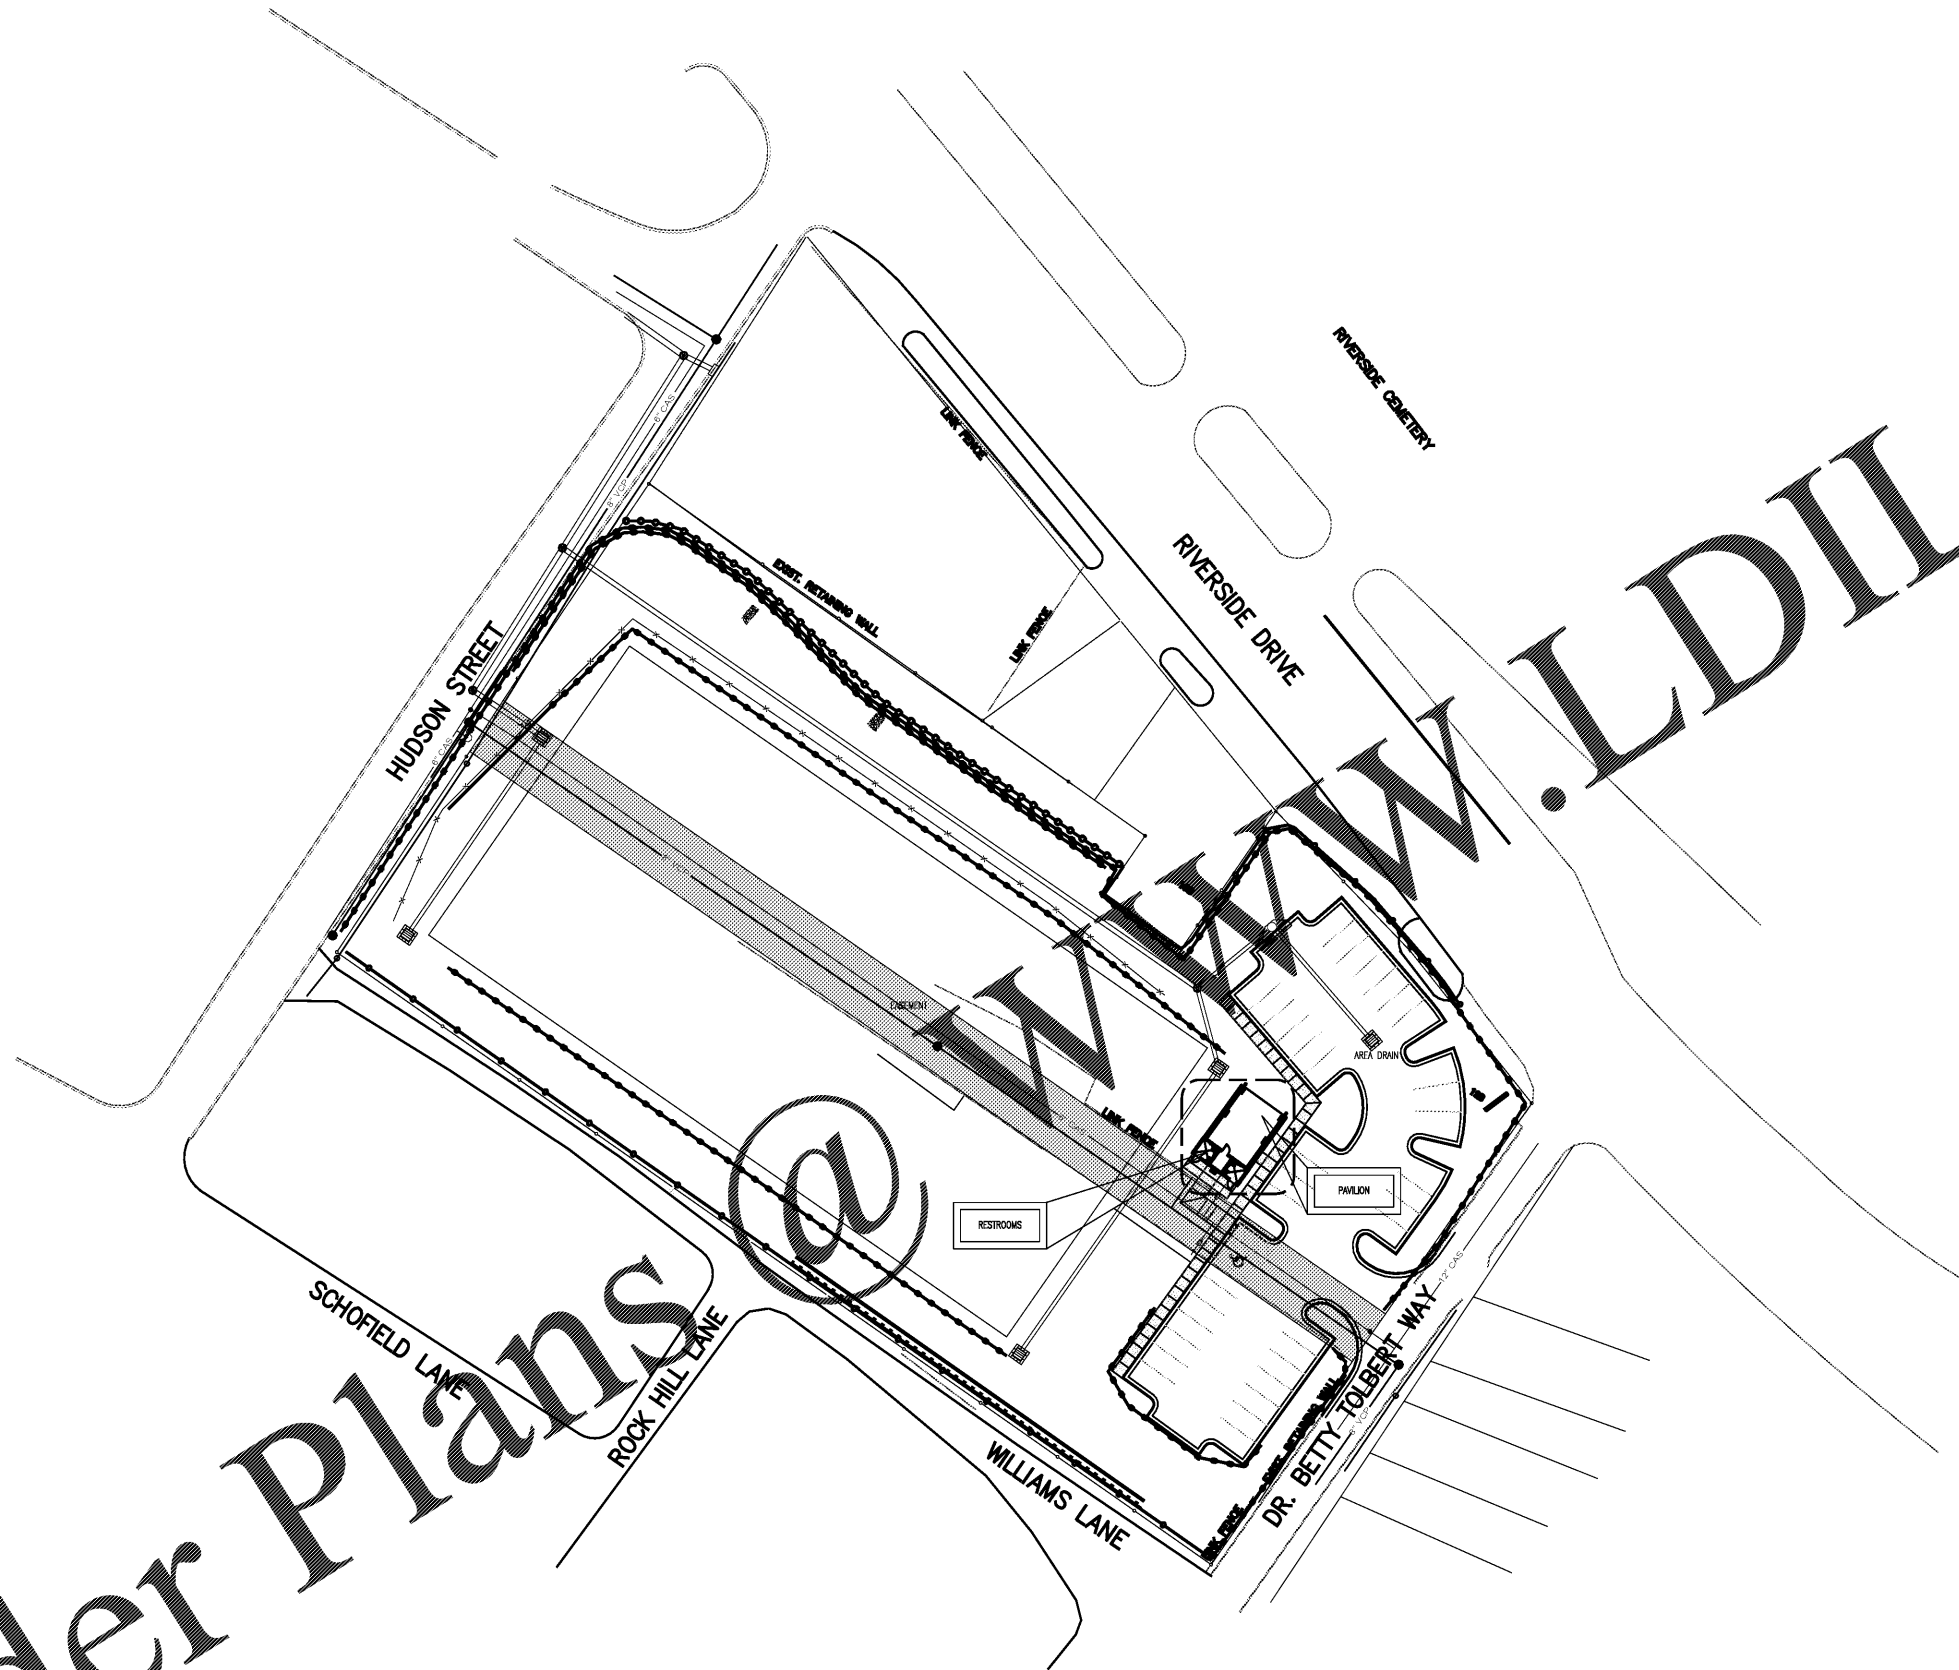

1 SITE PLAN (FOR REFERENCE ONLY)  
A-0.2 1"=30'-0"



MACON COUNTY  
RECREATION DEPARTMENT  
15 Willie Smith Boulevard Drive  
Macon, Georgia 31201  
Contact: Mr. Robert Walker



**Vaughan & Melton**  
Consulting Engineers, Inc.  
Engineering - Surveying  
300 Chestnut Center Blvd, Ste 325  
Kennesaw, Georgia 30144  
TEL: (770) 627-3590 FAX: (770) 627-3594  
V&M Contact:  
Paul Yan Hammon, PE (770) 639-7757  
KENTUCKY 606-248-6600 NORTH CAROLINA 628-253-2796  
TENNESSEE 984-574-4775 SOUTH CAROLINA 864-548-6300  
www.vaughanmelton.com  
Copyright © 2015  
All Rights Reserved



**Schroeder Architects**  
ARCHITECTURE ■ INTERIORS ■ URBAN DESIGN  
3118 E Shadowlawn Avenue, NE  
Atlanta, Georgia 30305  
Tel. 404 733 2828  
david@schroeder-architects.com  
SA © 2015




L&P  
727 Antone Street NW  
Atlanta, Georgia 30318  
Phone: 404.350.9792

**WESTBROOK ENGINEERING**  
11300 JOHNS CREEK PARKWAY  
SUITE 200  
JOHNS CREEK GA 30097  
770 753 9059  
info@westbrockengineering.us



**AH&P CONSULTING ENGINEERS**  
ANDREWS, HAMMOCK & POWELL, INC.  
250 Chester Lane  
Suite 102  
Macon, Georgia 31210  
MACON (478) 452-8031  
FAX (478) 452-8210  
WWW.AH&P.COM

COPYRIGHT © 2015 BY SCHROEDER ARCHITECTS  
ALL RIGHTS RESERVED. THESE DOCUMENTS AS INSTRUMENTS OF SERVICE, REMAIN THE PROPERTY OF THE ARCHITECT AND NO PART MAY BE REPRODUCED OR REPRODUCED WITHOUT WRITTEN PERMISSION OF THE COPYRIGHT OWNER.

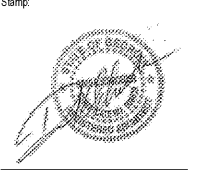

Project Name:  
WISE AVENUE PARK  
WISE AVENUE  
MACON, GEORGIA 31201  
Project Number: 180402  
Drawn By: CF Ck'd By: CD  
Date: 02/07/2018 Scale: AS SHOWN

Rev.	Description	Date
	Issued For Permit	04/01/2018

Sheet Title:  
SITE PLAN

Sheet Number:  
A-0.2