



**FOUNDATION PLAN**  
SCALE: 1/4"=1'-0"

- FOUNDATION NOTES**
1. SLAB ON GROUND SHALL BE 4" THICK MIN. NORMAL WEIGHT CONCRETE SLAB OVER 10 MIL. W/POUR BARRIER OVER COMPACTED SUB-GRADE. SLAB SHALL BE REINFORCED WITH #5@18" MAX. I.W.M.F. W/4.0.0.
  2. ALL FOUNDATIONS SHALL BEAR ON SOIL WITH ALLOWABLE BEARING CAPACITY OF 1,000 PSF. SEE NOTES ON SHEET S1.0.
  3. COORDINATE ALL SHOWN DIMENSIONS AND ELEVATIONS WITH ARCHITECTURAL AND CIVIL DRAWINGS.
  4. CONTRACTOR MUST PREPARE THE SET PER GEOTECHNICAL ENGINEER'S RECOMMENDATION PRIOR TO CONSTRUCTION OF THE FOUNDATION.

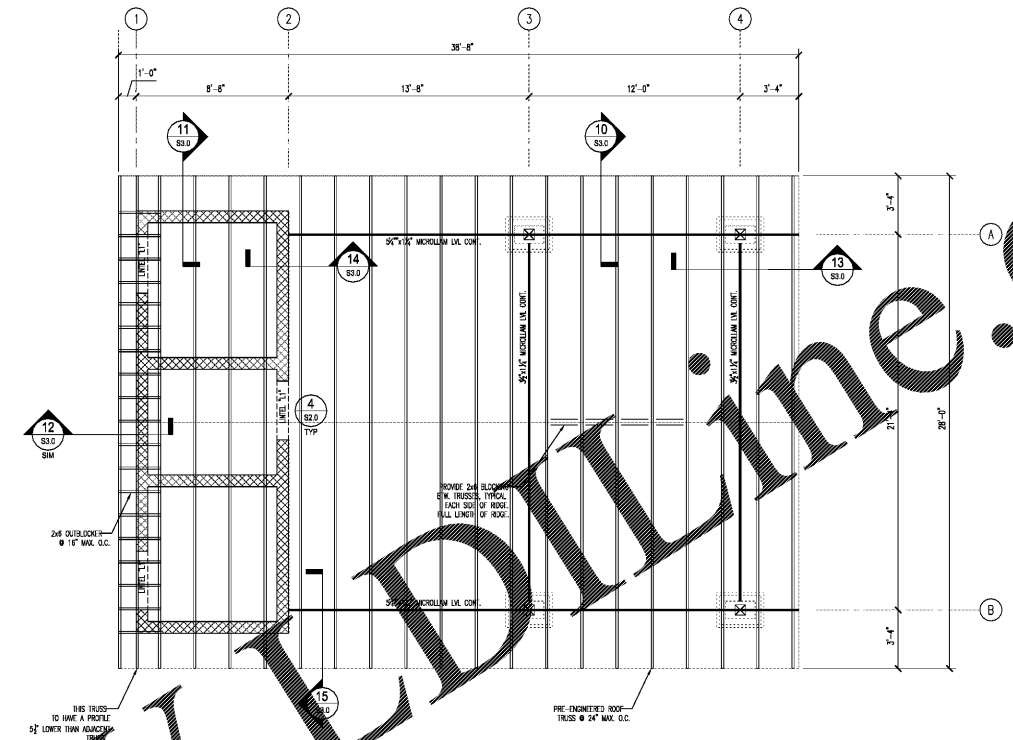


**ROOF FRAMING PLAN**  
SCALE: 1/4"=1'-0"


- ROOF FRAMING NOTES**
1. TOP OF TRUSS BEARING ELEVATION SHALL BE 12'-3" ABOVE FINISHED FLOOR U.O.A.
  2. TOP OF CMU WALL ELEVATION SHALL BE 12'-0" ABOVE FINISHED FLOOR U.O.A.
  3. PROVIDE ROOF TRUSS BRACING AS REQUIRED BY MANUFACTURER.
  4. SEE NOTES ON S1.0 FOR ROOF SHEETING.

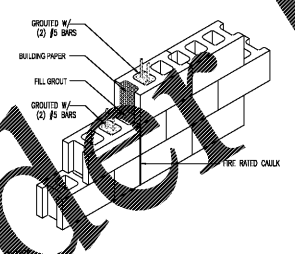


**1 TYP. MASONRY WALL CONTROL JOINT**  
SCALE: NOT TO SCALE

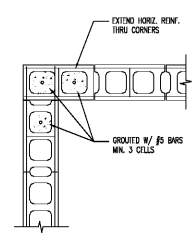

**2 DETAIL @ WALL CORNER**  
SCALE: NOT TO SCALE

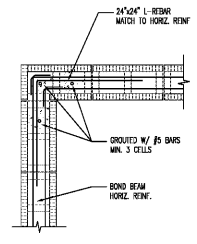

**3 BOND BEAM CORNER**  
SCALE: NOT TO SCALE

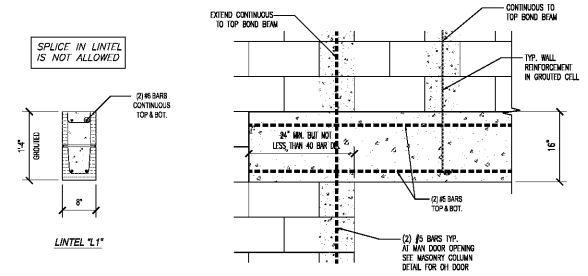

**4 MASONRY LINTEL DETAILS**  
SCALE: NOT TO SCALE

Order Plans @ WWW.LDOnline.com



**V&M**  
**Vaughan & Melton**  
Consulting Engineers, Inc.  
Engineering - Surveying  
300 Chestnut Center Blvd, Ste 325  
Kennesaw, Georgia 30144  
TEL: (770) 627-3500 FAX: (770) 627-3594  
V&M Contact:  
Paul Karl Hammon, PE (770) 639-7787  
KENTUCKY 606-248-8900 NORTH CAROLINA 628-263-2798  
TENNESSEE 654-574-4775 SOUTH CAROLINA 855-546-5800  
www.vaughanmelton.com  
Copyright © 2015  
All Rights Reserved

**Schroeder Architects**  
ARCHITECTURE ■ INTERIORS ■ URBAN DESIGN  
3118 E Shadown Avenue, NE  
Atlanta, Georgia 30305  
Tel. 404.733.2826  
Email: david@schroeder-architects.com  
SAG2015

**WESTBROOK ENGINEERING**  
11300 Johns Creek Pkwy  
Johns Creek, Georgia 30097  
Phone: 770-753-9059  
Email: jwestbrook@westbrookengineering.us

**AH&P**  
CONSULTING ENGINEERS  
ANDREWS, HAMMOCK & POWELL, INC.  
299 Chester Lane  
Suite 100  
Macon, Georgia 31210  
MACON (478) 452-8011  
FAX (478) 452-8210  
WWW.AH&P.COM

COPYRIGHT © 2015 BY SCHROEDER ARCHITECTS  
ALL RIGHTS RESERVED. THESE DOCUMENTS AS INSTRUMENTS OF SERVICE, REMAIN THE PROPERTY OF THE ARCHITECT AND NO PART MAY BE USED OR REPRODUCED WITHOUT WRITTEN PERMISSION OF THE COPYRIGHT OWNER.

Stamp:

Project Name:  
WISE AVENUE PARK  
WISE AVENUE  
MACON, GEORGIA 31201  
Project Number: 180402  
Drawn By: JYK CK'd By: JPW  
Date: 02/07/2018 Scale: AS SHOWN

| Rev. | Description       | Date       |
|------|-------------------|------------|
| 1    | Issued For Permit | 02/07/2018 |
|      |                   |            |
|      |                   |            |
Sheet Title:  
**FOUNDATION AND ROOF FRAMING PLANS**

Sheet Number:  
**S2.0**