

- ADDITIONAL EROSION CONTROL DEVICES MAY BE REQUIRED BY SITE CONDITIONS OR COUNTY INSPECTORS.
- EROSION AND SEDIMENT CONTROL DEVICES MUST BE INSTALLED AND INSPECTED PRIOR TO ANY GRADING ON SITE. PLEASE CALL WITH ENOUGH LEAD TIME FOR AN INSPECTION TO MEET YOUR SCHEDULE.
- SEDIMENT/EROSION CONTROL DEVICES MUST BE CHECKED AFTER EACH STORM EVENT. EACH DEVICE IS TO BE MAINTAINED OR REPLACED IF SEDIMENT ACCUMULATION HAS REACHED ONE HALF THE CAPACITY OF THE DEVICE. ADDITIONAL DEVICES MUST BE INSTALLED IF NEW CHANNELS HAVE DEVELOPED.
- ALL CONTRACTORS SHALL BE HELD FULLY RESPONSIBLE FOR ON-SITE EROSION CONTROL OF THEIR OWN TRADES (I.E. INSTALLATION AND MAINTENANCE OF SILT SCREENS, ENTRANCE GRAVEL, ETC.)
- EACH PROPERTY OWNER IS REQUIRED TO PREVENT ALL INCREASED RUNOFF FROM EACH INDIVIDUAL BUILDING LOT FROM DAMAGING ADJACENT PROPERTIES.
- TREE PROTECTION FENCING MUST BE INSTALLED AND INSPECTED PRIOR TO ANY CLEARING, GRUBBING OR GRADING.
- TREE PROTECTION DEVICES SHALL BE INSTALLED BY THE CONTRACTOR AT THE SAME TIME AS EROSION CONTROL DEVICES. THE CONTRACTOR IS RESPONSIBLE FOR MAINTENANCE OF TREE PROTECTION.
- THE ESCAPE OF SEDIMENT FROM THE SITE SHALL BE PREVENTED BY THE INSTALLATION OF EROSION CONTROL MEASURES AND PRACTICES PRIOR TO, OR CONCURRENT WITH, LAND-DISTURBING ACTIVITIES.
- EROSION CONTROL MEASURES WILL BE MAINTAINED AT ALL TIMES. IF FULL IMPLEMENTATION OF THE APPROVED PLAN DOES NOT PROVIDE FOR EFFECTIVE EROSION CONTROL ADDITIONAL EROSION AND SEDIMENT CONTROL MEASURES SHALL BE IMPLEMENTED TO CONTROL OR TREAT THE SEDIMENT SOURCE, OR AS DIRECTED BY THE EROSION CONTROL INSPECTOR.
- THERE ARE NO CRITICAL AREAS ON SITE.
- NO CLEARING OF THE SITE UNTIL ALL BASINS, DIVERSIONS, AND SEDIMENT CONTROLS ARE INSTALLED, STABILIZED, AND FUNCTIONAL.
- SILT FENCE CANNOT BE USED TO STORE SEDIMENT. THE USE OF BASINS, SEDIMENT TRAPS AND OTHER SIMILAR BMPs IN ACCORDANCE WITH STATE LAW ARE REQUIRED.
- IF THE CONTRACTOR CHOOSES TO UTILIZE AN ALTERNATIVE TYPE C SILT FENCE TECHNOLOGY, IT SHALL BE IDENTIFIED IN GA DOT DOCUMENT QPL-36. ANY ALTERNATIVE TECHNOLOGY NOT IDENTIFIED IN THIS DOCUMENT CANNOT BE UTILIZED WITHOUT THE DESIGN ENGINEER REVISING THE APPROVED ES&PC PLAN WITH REVIEW AND APPROVAL BY BIBB COUNTY.
- ADDITIONAL BMP DEVICES CAN BE REQUESTED ON-SITE PER CONDITION.
- THERE ARE STATE WATERS ON-SITE, AS SHOWN.
- WASTE MATERIALS SHALL NOT BE DISCHARGED INTO WATERS OF THE STATE.
- DOWNDRAINS TO BE STABILIZED AS NEEDED WITH RIP RAP & DIVERSION CHANNELS.
- NO PORTION OF WASTE DISPOSAL AREA SHALL BE LOCATED WITHIN 100 LINEAR FEET OF ANY PROPERTY LINE OR ENCLOSED STRUCTURE.
- NON-EXEMPT ACTIVITIES SHALL NOT BE CONDUCTED WITHIN THE 25', 50', OR 200' UNDISTURBED STREAM BUFFER AS MEASURED FROM THE POINT OF WRESTED VEGETATION WITHOUT FIRST ACQUIRING THE NECESSARY VARIANCES AND PERMITS.
- MUST PROVIDE DOCUMENTATION TO VERIFY THAT A BUFFER VARIANCE FROM GEORGIA ENVIRONMENTAL PROTECTION DIVISION (EPD) HAS BEEN OBTAINED FOR BUFFER ENCROACHMENT. A LETTER OF CONCURRENCE FROM BIBB COUNTY WILL ALSO BE REQUIRED.

THE PROPOSED EROSION AND RUNOFF CONTROL MEASURES ARE IN COMPLIANCE WITH THE BIBB COUNTY SEDIMENT CONTROL AND FLOOD PROTECTION REGULATIONS AND WILL NOT INCREASE THE RUNOFF RATE FROM THE SITE FOR RAINSTORMS WITH A RETURN PERIOD OF 2, 5, 10, 25, 50, AND/OR 100 YEARS.

SIGNATURE: *[Signature]* DATE: 11/13/2017
 LEVEL: 1 CERTIFICATION # 000002748

DESIGN PROFESSIONAL'S STATEMENT

(1) I CERTIFY THAT THE PERMITTEE'S EROSION, SEDIMENTATION AND POLLUTION CONTROL PLAN PROVIDES FOR AN APPROPRIATE AND COMPREHENSIVE SYSTEM OF BEST MANAGEMENT PRACTICES AND SEDIMENT CONTROL IN ACCORDANCE WITH THE GEORGIA WATER QUALITY CONTROL ACT AND THE DOCUMENT "MANUAL FOR CONSERVATION OF GEORGIA'S WATERSHEDS" AS OF JANUARY 1, 2010. I HAVE REVIEWED THE LAND DISTURBING ACTIVITY AND THE PLAN PROVIDES FOR THE SAMPLING OF THE STORM WATER CONTROL SYSTEM. THE SAMPLING OF THE STORM WATER CONTROL SYSTEM AND SAMPLING METHODS IS EXPECTED TO MEET THE REQUIREMENTS CONTAINED IN THE GENERAL PERMIT NO. GAW 100001.

(2) I CERTIFY UNDER PENALTY OF LAW THAT THIS PLAN WAS PREPARED AND I HAVE VISITED THE LOCATIONS DESCRIBED HEREIN BY MYSELF OR MY AGENT UNDER MY DIRECT SUPERVISION.

SIGNATURE: *[Signature]* DATE: 11/13/2017
 LEVEL: 1 CERTIFICATION # 000002748

THE ESCAPE OF SEDIMENT FROM THE SITE SHALL BE PREVENTED BY THE INSTALLATION OF EROSION AND SEDIMENT CONTROL MEASURES AND PRACTICES PRIOR TO, OR CONCURRENT WITH LAND DISTURBING ACTIVITIES.


EROSION CONTROL MEASURES WILL BE MAINTAINED AT ALL TIMES. IF FULL IMPLEMENTATION OF THE APPROVED PLAN DOES NOT PROVIDE FOR EFFECTIVE EROSION CONTROL, ADDITIONAL EROSION AND SEDIMENT CONTROL MEASURES SHALL BE IMPLEMENTED TO CONTROL OR TREAT THE SEDIMENT SOURCE.

NO UNDISTURBED AREA LEFT EXPOSED FOR A PERIOD GREATER THAN 14 DAYS SHALL BE ALLOWED WITH MULCH OR TEMPORARY SEEDING.

EROSION AND SEDIMENT CONTROL DEVICES MUST BE INSTALLED AND INSPECTED PRIOR TO ANY GRADING ON SITE. PLEASE CALL BIBB COUNTY WITH ENOUGH LEAD-TIME FOR AN INSPECTION TO MEET YOUR SCHEDULE.

BIBB COUNTY WILL REQUIRE THAT THE STREAM BUFFER BE LEFT UNDISTURBED AND A CONSERVATION EASEMENT OR A RESTRICTIVE COVENANT BE PLACED ON THAT PROPERTY.

GSWCC
 Paul K. Hammon
 Level III Certified Design Professional
 Registration Number: 0060952748
 Exp. Date: 05/10/2018
 Expires: 05/10/2018 (AS RENEWED)

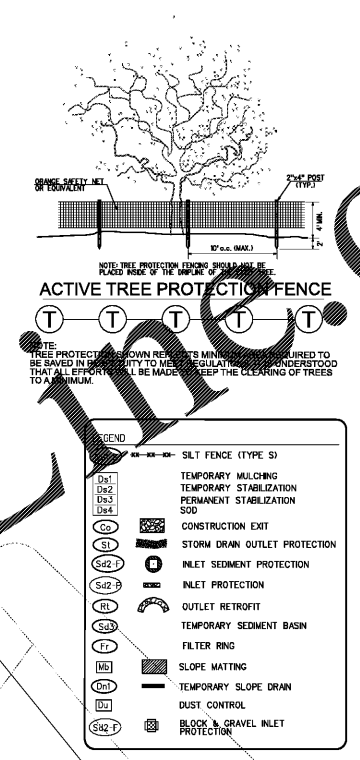

24 HR CONTACT
 ROBERT WALKER
 (478) 808-0192

GEORGIA811
 Utilities Protection Center, Inc.
 Know what's below.
 Call before you dig.



ESTABLISHED 1973

BIBB COUNTY

MACON-BIBB COUNTY
 RECREATION DEPARTMENT
 115 Willie Smokie Glover Drive
 Macon, Georgia 31201
 Contact: Mr. Reggie Moore, Director

WISE AVE.
 PARK

V&M
Vaughn & Melton
 Consulting Engineers, Inc.
 Engineering - Surveying

300 Chestnut Center Blvd, Ste 325
 Kennesaw, Georgia 30144
 TEL: (770) 627-3590 FAX: (770) 627-3594

V&M Contact:
 Paul 'Ken' Hammon, PE (770) 639-7797

KENTUCKY 606-248-6600 NORTH CAROLINA 828-253-2796
 TENNESSEE 865-546-5800 SOUTH CAROLINA 864-574-4775

www.vaughnmelon.com
 Copyright © 2015
 All Rights Reserved

Schroeder Architects

ARCHITECTURE-MASTER PLANNING-INTERIORS

3118 East Shadowlawn Ave. NE
 Atlanta, Georgia 30305
 TEL: (404) 773-2828

email: david@schroeder-architects.com



Project Name: WISE AVENUE PARK
 Project Number:
 Drawn By: Cl'd By:
 Date: Scale: As shown

Rev.	Description:	Date:
1.	SUBMITTED TO COUNTY	11/16/17
2.	REVISED PER COUNTY COMMENTS	03/12/18

ES&PC PLAN -
 FINAL

C-07