


LEGEND: PROPOSAL PRICING SCOPES

- 1** **BASE BID**
INSTALLATION OF PREFAB CONCESSION AND RESTROOM BUILDING AND ALL WORK ASSOCIATED WITH INSTALLATION; PROVIDE ACCESSIBLE SIDEWALK FROM MAIN PATHWAY; REPAIR DRAINAGE AT AT DUGOUT - COORDINATE WITH CIVIL; INSTALL NEW VAN ACCESSIBLE ADA PARKING SPACE WITH STRIPPING; INSTALL NEW VAN ACCESSIBLE ADA PARKING SIGN CENTERED IN PIPE BOLLARD; INSTALL NEW CONCRETE SIDEWALK AND PROVIDE ZERO ENTRY CURB AT ADA PARKING SPACE; INSTALL CONCRETE FILLED PIPE BOLLARDS; INSTALL CURB AND GUTTER - COORDINATE WITH CIVIL; CLEAN RAISED SLAB AREA OF ALL DIRT, DEBRIS, AND WEEDS
- 2** **ALTERNATE #3**
ALONG 7TH AVENUE NORTH: INSTALL APPROXIMATELY 210 LF OF 6 FOOT HIGH BLACK VINYL COATED FENCING AND BLACK FENCE POSTS TO MATCH EXISTING PAINTED FENCING AT BASEBALL DUGOUT; EXTEND FENCING FROM END OF RIGHT FIELD DUGOUT TO EXISTING FENCE CORNER POST AT RIGHT FIELD
- 3** **ALTERNATE #4**
INSTALL NEW SOFT PLAY SURFACE AT EXISTING PLAYGROUND; REUSE EXISTING PLAYGROUND EQUIPMENT AND PROTECT DURING CONSTRUCTION

PROJECT TITLE
CITY OF BIRMINGHAM
PARKS & RECREATION
PRE-FABRICATED
BUILDING PACKAGE
SITE
MARLTON PARK
30 25th Street North
Birmingham, AL 35203

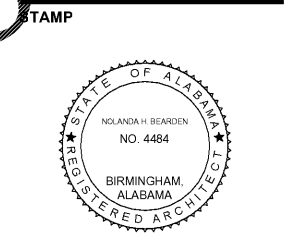

STUDIO 2H DESIGN
1721 4TH AVENUE
NORTH, SUITE 101
BIRMINGHAM, AL 35203
www.studio2hd.com
OFFICE: 205-264-9988
FAX: 205-264-9992


NOT FOR CONSTRUCTION
RELEASED FOR CONSTRUCTION
DATE: AUGUST 23, 2017
DRAWN BY: SAM
REVIEWED BY: NH

REUSE OF DOCUMENTS
THIS DOCUMENT, THE IDEAS AND DESIGNS INCORPORATED HEREIN, IS AN INSTRUMENT OF STUDIO 2H DESIGN, LLC AND MUST NOT BE USED IN WHOLE OR IN PART, FOR ANY OTHER PROJECT WITHOUT THE WRITTEN AUTHORIZATION OF STUDIO 2H DESIGN, LLC
NOLANDA HATCHER & CREIG HOBKINS


REVISIONS

Revision	Date	Description

SHEET TITLE
CONST. PROP. PRICING SCOPE - SITE 'C'
DRAWING NUMBER
T1.7
PROJECT NUMBER
201626

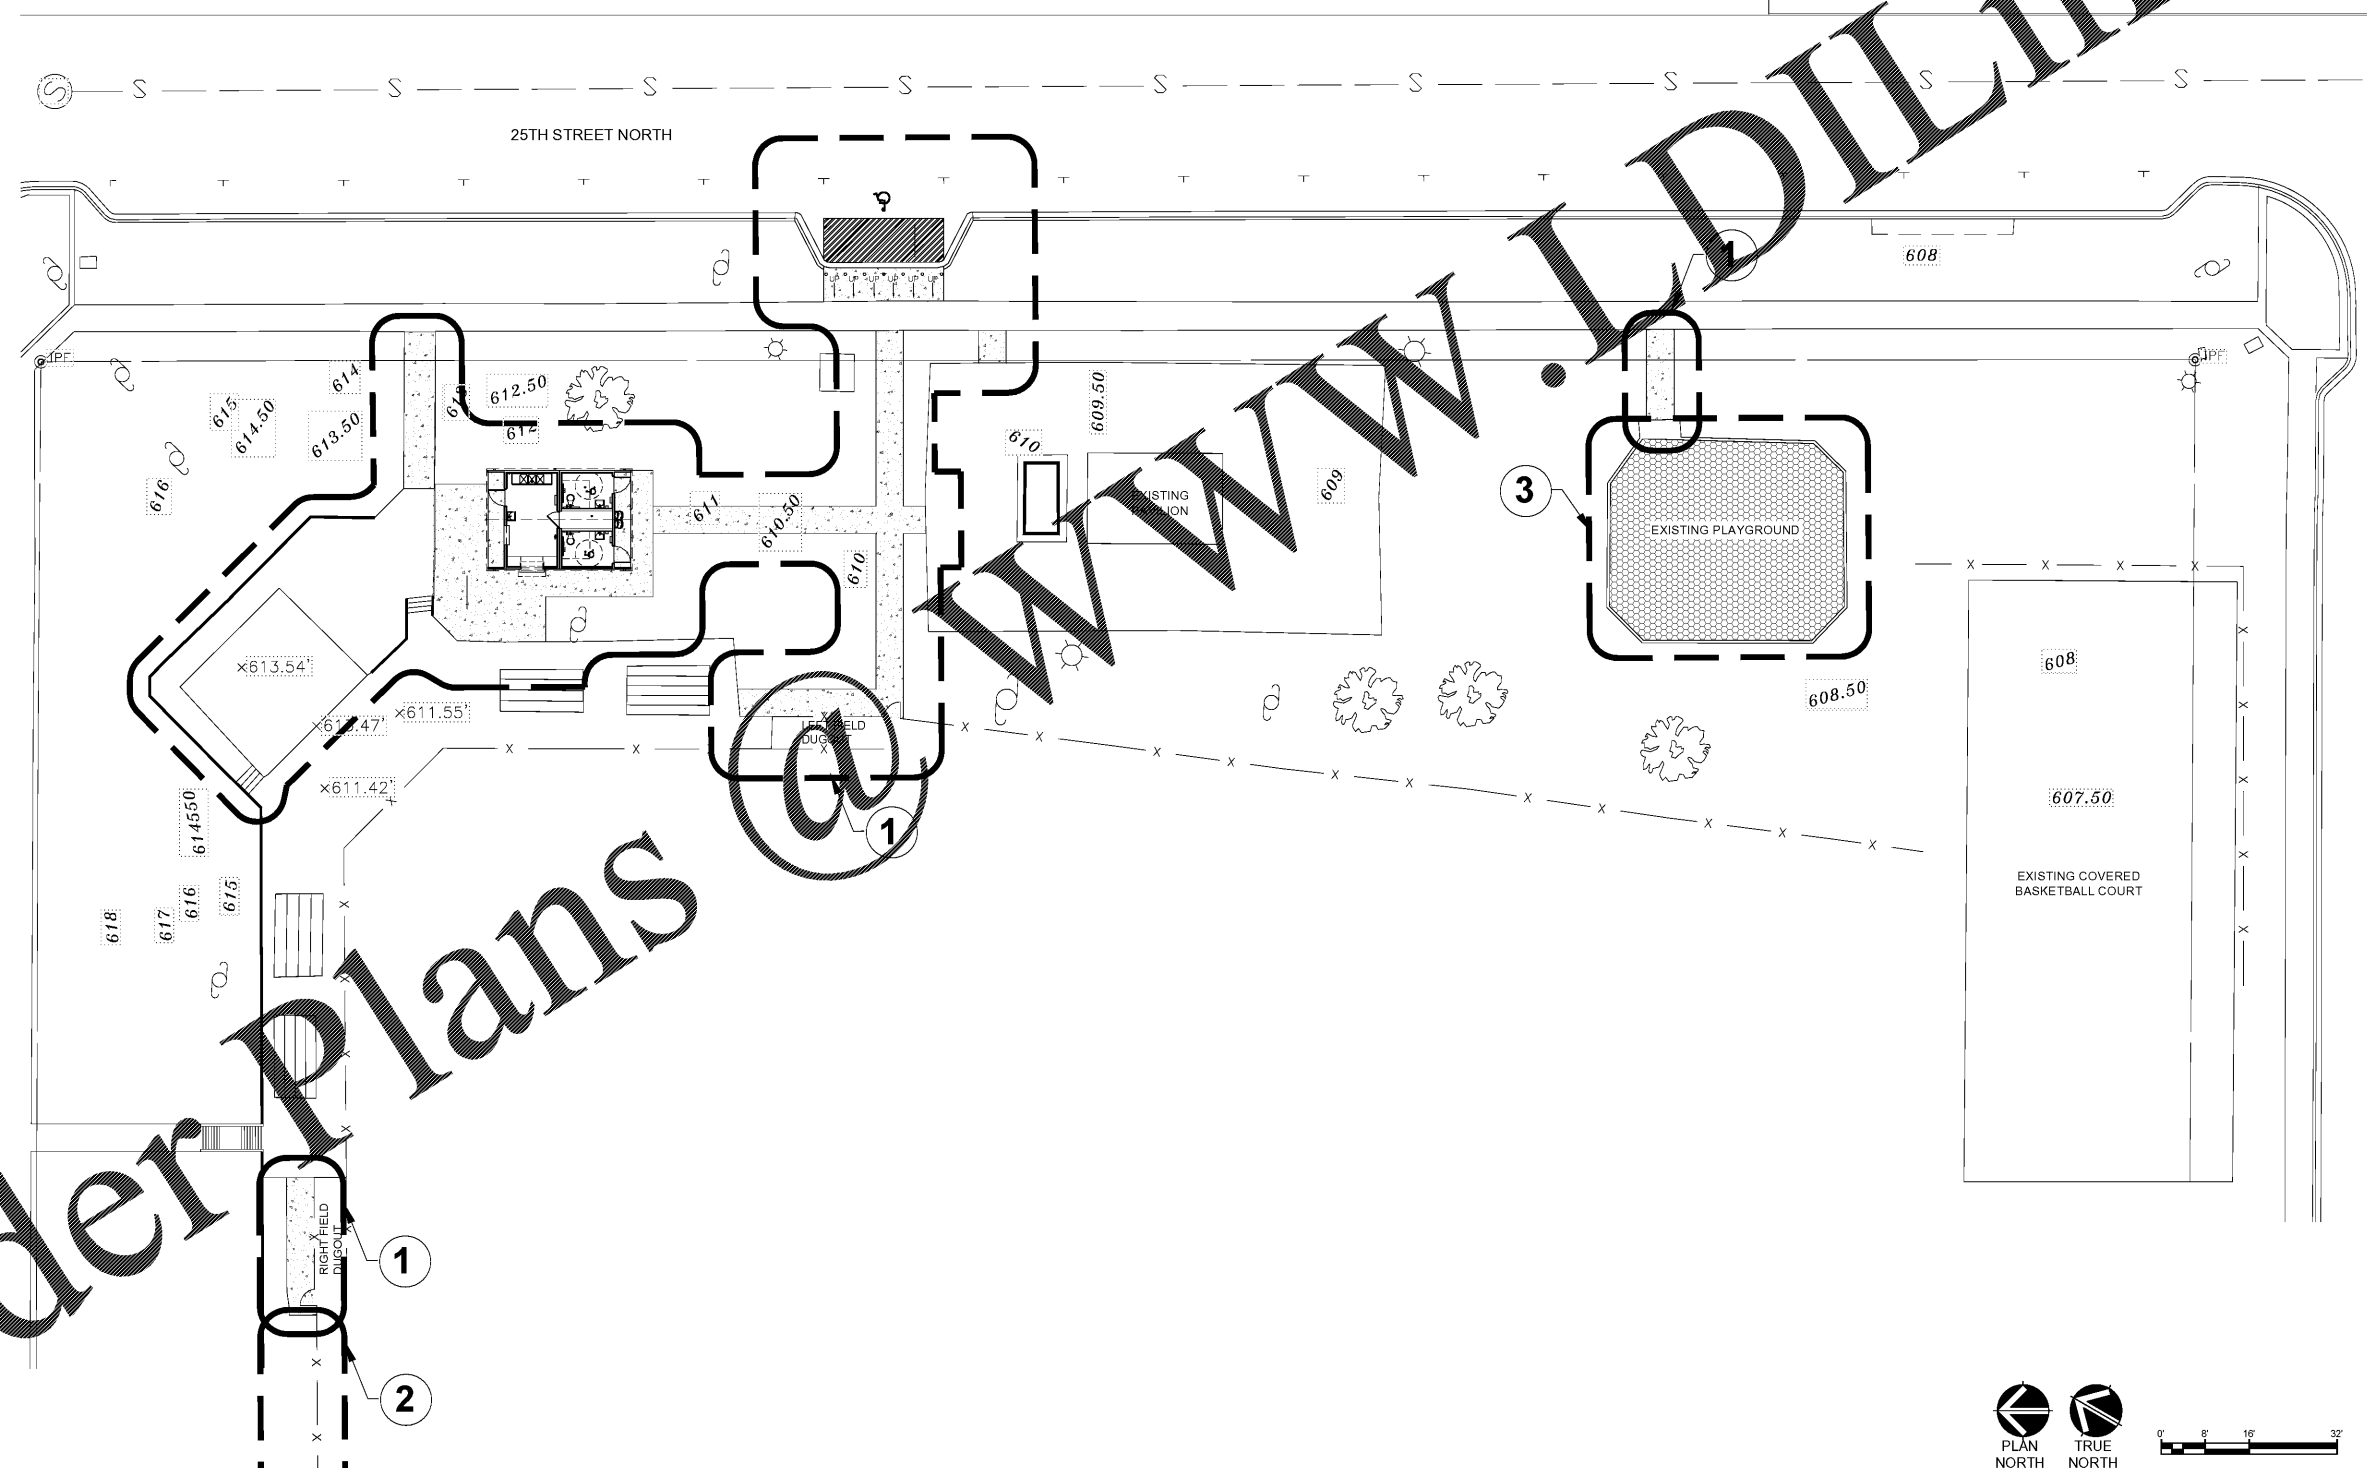

A1 PROPOSAL PRICING SCOPE SITE PLAN - SITE 'C'

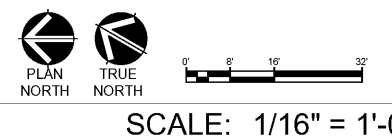

Order Plans

www.DIline.com