

EX:2016-235-bell-american-group-biscoe-nc-drawings-cg-101.dwg





Know what's below.
Call before you dig.

TMS# 7568 09 15 9804
N/F/
WAL-MART REAL ESTATES BUS TRUST
D.B. 401-557

TMS# 7566 09 26 4274
N/F/
JENNIFER LOONEY
D.B. 626-905

TRACT 2
TMS# 7568 10 26 616
N/F/
2413 SCHUSTER DR LLC C/O COLLET
D.B. 666-599

SCALE: 1" = 20'

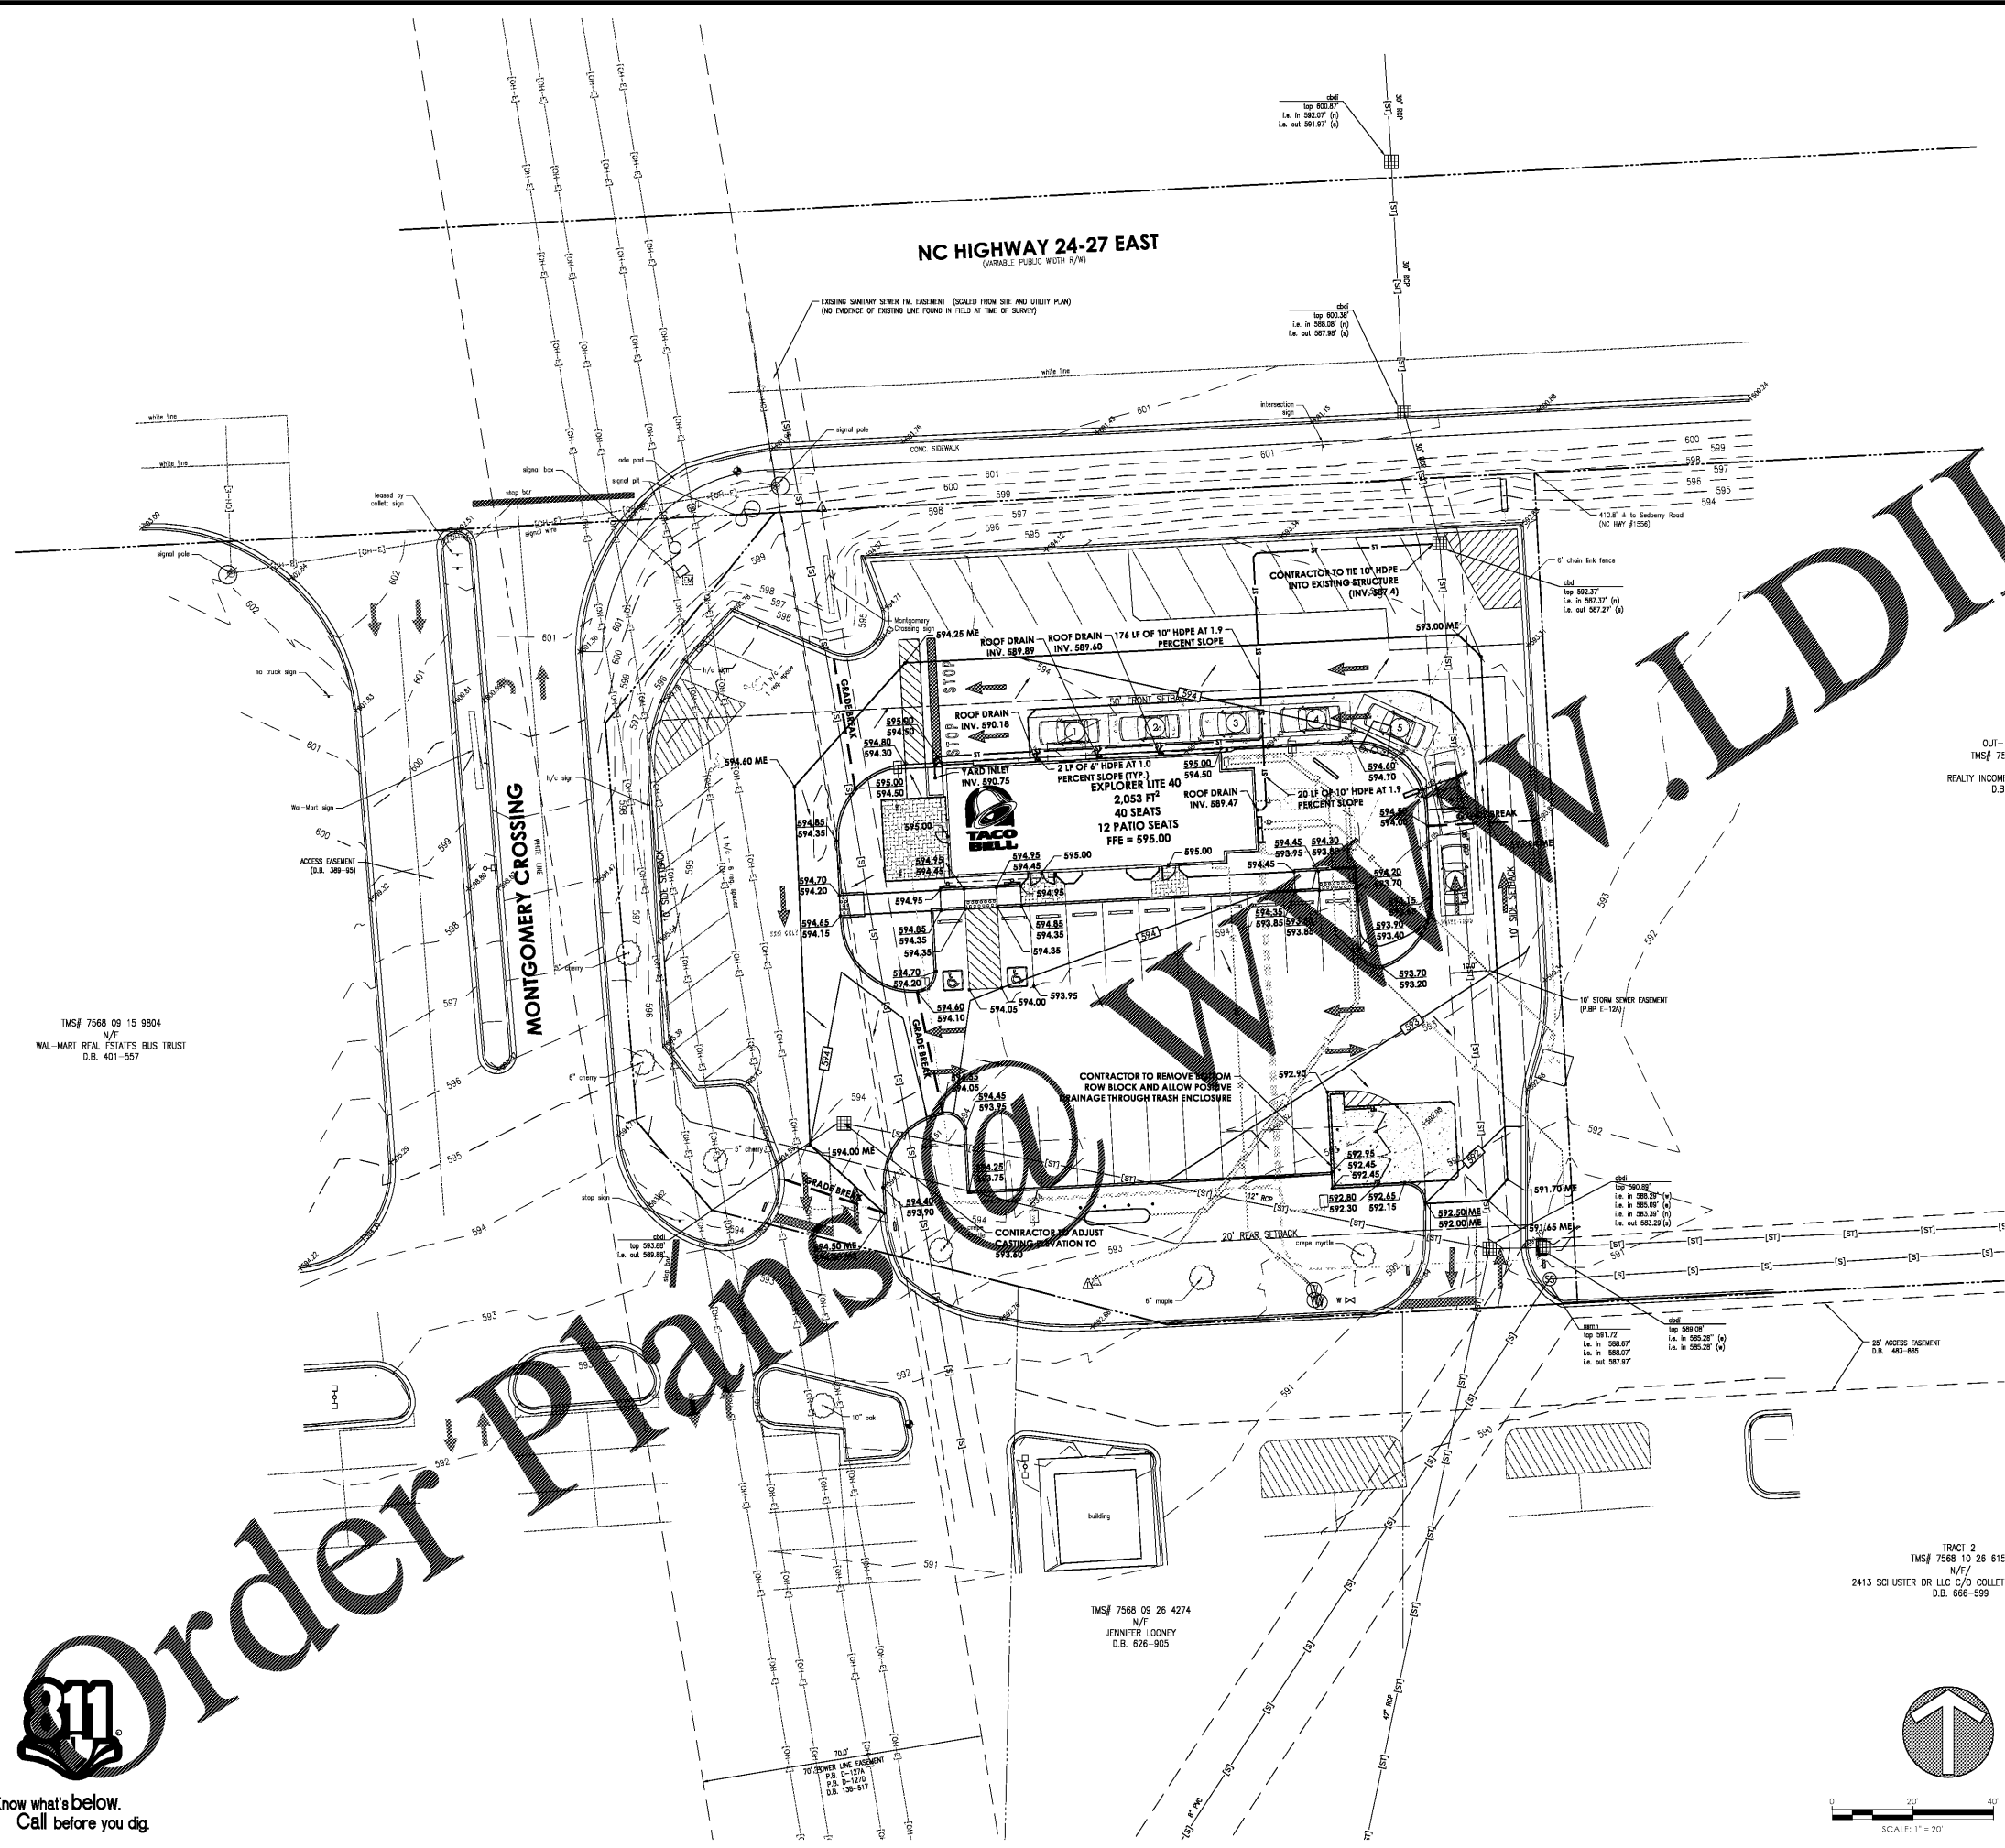 

LEGEND OF EXISTING FEATURES

---	PROPERTY LINE	+	BENCHMARK
---	RIGHT-OF-WAY LINE	○	MONUMENT
---	SETBACK LINE	△	SECTION CORNER
---	EASEMENT	□	TRANSFORMER
---	SECTION LINE	⊕	HVAC
---	CENTERLINE	⊕	ELECTRIC METER
---	799	⊕	ELECTRIC MANHOLE
---	800	⊕	POWER POLE GUY WIRE
---	INDEX CONTOUR	⊕	LIGHT POLE
---	TELEPHONE UNDER GR.	⊕	PARKING LOT LIGHTS
---	TELEPHONE OVERHEAD	⊕	PEDESTAL
---	FIBER OPTIC SERVICE	⊕	ELECTRIC MANHOLE
---	GAS SERVICE	⊕	FIBER OPTIC
---	POWER UNDERGROUND	⊕	TRAFFIC POLE
---	WATER SERVICE	⊕	MANHOLE STOP LIGHT
---	SEWER SERVICE	⊕	VALVE
---	IRON FENCE RAILING	⊕	STORM MANHOLE
---	BUILDING STRUCTURE	⊕	SANITARY MANHOLE
---	EX. BUILDING OVERHEAD	⊕	STORM INLETS
---	RIM	⊕	STORM ENDECTION
---	INV.	⊕	CLEAN-OUT
---	FFE	⊕	DOWNSPOUT
---		⊕	FIRE HYDRANT
---		⊕	FIRE VALVE
---		⊕	WATER METER
---		⊕	WATER VALVES
---		⊕	POST INDICATOR VALVE
---		⊕	FIRE DEPARTMENT CONN.
---		⊕	SIGNS
---		⊕	MAILBOX
---		⊕	ADA PARKING
---		⊕	PARKING COUNT
---		⊕	TREES
---		⊕	SHRUB
---		⊕	SPOT GRADE

GRADING PLAN LEGEND

---	ST	STORM SEWER	RIM	RIM ELEVATION
---	SSD	SUBSURFACE DRAIN	INV.	INVERT ELEVATION
---	---	SWALE FLOWLINE	FFE	FINISHED FLOOR ELEVATION
---	---	POND (NORMAL POOL)	---	FLOW ARROW
---	---	INTERMEDIATE CONTOUR	---	STORM MANHOLE
---	---	MATCH EXISTING	---	STORM INLETS
---	---	PAVEMENT SPOT GRADE	---	STORM ENDECTION
---	---	GROUND SPOT GRADE	---	CLEAN-OUT
---	---	TOP OF CURB	---	DOWNSPOUT
---	---	BOTTOM OF CURB	---	
---	---	TOP OF WALL	---	
---	---	BOTTOM OF WALL	---	

REVISION BLOCK



Michael Thompson

DATE
06/01/2018
DRAWN BY
KRE
CHECKED BY
MAT

HAMILTON
DESIGNS
A LIMITED LIABILITY COMPANY

11988 Fishers Crossing Drive, Suite 154
Fishers, Indiana 46038
P. (317) 573-8800
www.hamilton-designs.com

CONSTRUCTION PLANS FOR:
TACO BELL | BISCOE, NC
101 Montgomery Crossing (Highway 24)
Biscoe, North Carolina, 27209

BELL AMERICAN GROUP, LLC
8930 Bash Street, Suite L
Indianapolis, Indiana 46256

PROJECT NO.
2016-235
DATE
06/01/2018
SCALE
1" = 20'
SHEET NAME
GRADING PLAN
SHEET NO.
CG-101