


2 CONSTRUCTION SIGN ELEVATION
A7.0 3/4" = 1'-0"

Suite / Room No.	Room Name	Floor	Base	Wall Material	Wall Finish	Ceiling Material	Ceiling Finish	Comments
A01 A	WAITING	LVT	RB	CMU	PT	A.P.C.		
A01 B	CONFERENCE	C.P.T.	RB	CMU	PT	A.P.C.		
A01 C	OFFICE	C.P.T.	RB	CMU	PT	A.P.C.		
A01 D	TOILET	P.C.T.	CMU	G.W.C.	G.B.	G.W.C.		
A01 E	TOILET	P.C.T.	CMU	G.W.C.	G.B.	G.W.C.		
A01 F	WORK ROOM	LVT	RB	CMU	PT	A.P.C.		
A01 G	UTILITY	S.C.N	RB	CMU	PT	EXS		
A01 H	OFFICE	C.P.T.	RB	CMU	PT	A.P.C.		
A02 A	CLASSROOM	LVT	RB	CMU	PT	A.P.C.		
A02 B	ENGINEERING & TECHNOLOGY MULT-USE LAB	S.C.N	RB	CMU	PT	G.B.	PT	
A02 C	OFFICE	LVT	RB	CMU	PT	A.P.C.		
A02 D	STORAGE	S.C.N	RB	CMU	PT	A.P.C.		
A03 A	CLASSROOM	LVT	RB	CMU	PT	A.P.C.		
A03 B	CONSTRUCTION LAB	S.C.N	RB	CMU	PT	G.B.	PT	
A03 C	OFFICE	LVT	RB	CMU	PT	A.P.C.		
A03 D	STORAGE	S.C.N	RB	CMU	PT	A.P.C.		
A04 A	CLASSROOM	PS.CN	P.C.T.	CMU	PT	A.P.C.		POLISHED CONCRETE WITH ANTI-SLIP COATING AND COVERED TILE BASE
A04 B	CULINARY ARTS LAB	PS.CN	P.C.T.	CMU	PT	A.P.C.		POLISHED CONCRETE WITH ANTI-SLIP COATING AND COVERED TILE BASE
A04 C	OFFICE	PS.CN	RB	CMU	PT	A.P.C.		
A04 D	LAUNDRY	S.C.N	RB	CMU	PT	A.P.C.		
A04 E	STORAGE	S.C.N	RB	CMU	PT	A.P.C.		
A04 F	CHANGING	PS.CN	RB	CMU	PT	A.P.C.		
A04 G	CHANGING	PS.CN	RB	CMU	PT	A.P.C.		
A05 A	MEETING / SEMINAR ROOM	LVT	RB	CMU	PT	A.P.C./GB	PT	
A05 B	STORAGE	S.C.N	RB	CMU	PT	A.P.C.		
A05 C	EARLY CHILDHOOD EDUCATION	LVT	RB	CMU	PT	A.P.C.		
A05 D	OFFICE	LVT	RB	CMU	PT	A.P.C.		
A06 A	TOILET	P.C.T.	CMU	G.W.C.	G.B.	G.W.C.		
A06 B	STORAGE	LVT	RB	CMU	PT	A.P.C.		
A07 A	SECURITY VESTIBULE / STAIR A	TZO/TR	RB	CMU	PT	A.P.C./GB	PT	
A07 B	CORRIDOR	LVT	RB	CMU	PT	A.P.C.		
A07 C	ELEV.	PRE-FAB	PRE-FAB	PRE-FAB	PRE-FAB	PRE-FAB	PRE-FAB	
A07 D	IDP	CMU	RB	CMU	PT	A.P.C.		
A07 E	MENS RESTROOM	P.C.T.	P.C.T.	CMU	G.W.C.	G.B.	G.W.C.	
A07 F	WOMENS RESTROOM	P.C.T.	P.C.T.	CMU	G.W.C.	G.B.	G.W.C.	
A07 G	JANITOR	S.C.N	RB	CMU	PT	A.P.C.		
A07 H	VESTIBULE / STAIR B	C.P.T./R.S.L.	RB	CMU	PT	A.P.C.		
B01 A	CLASSROOM	LVT	RB	CMU	PT	A.P.C.		
B02 A	BROADCAST / VIDEO PRODUCTION LAB	LVT	RB	CMU	PT	A.P.C.		
B02 B	OFFICE	LVT	RB	CMU	PT	A.P.C.		
B02 C	STORAGE	LVT	RB	CMU	PT	A.P.C.		
B02 D	CONTROL ROOM	C.P.T.	RB	CMU	PT	A.P.C.		
B02 E	STUDIO	C.P.T.	RB	CMU	PT	A.P.C.		
B02 F	EDITING	LVT	RB	CMU	PT	A.P.C.		
B02 G	EDITING	LVT	RB	CMU	PT	A.P.C.		
B02 H	EDITING	LVT	RB	CMU	PT	A.P.C.		
B02 I	EDITING	LVT	RB	CMU	PT	A.P.C.		
B03 A	CLASSROOM	LVT	RB	CMU	PT	A.P.C.		
B04 A	HEALTHCARE SCIENCE MULT-USE LAB	LVT	RB	CMU	PT	A.P.C.		
B04 B	OFFICE	LVT	RB	CMU	PT	A.P.C.		
B04 C	STORAGE	LVT	RB	CMU	PT	A.P.C.		
B04 D	RESTROOM	P.C.T.	P.C.T.	CMU	G.W.C.	G.B.	G.W.C.	
B04 E	EXAM ROOM	LVT	RB	CMU	PT	A.P.C.		
B04 F	LAUNDRY	LVT	RB	CMU	PT	A.P.C.		
B05 A	BUSINESS & COMPUTER SCIENCE MULT-USE LAB	LVT	RB	CMU	PT	A.P.C.		
B05 B	OFFICE	LVT	RB	CMU	PT	A.P.C.		
B05 C	STORAGE	LVT	RB	CMU	PT	A.P.C.		
B06 A	BUSINESS & COMPUTER SCIENCE MULT-USE LAB	LVT	RB	CMU	PT	A.P.C.		
B06 B	OFFICE	LVT	RB	CMU	PT	A.P.C.		
B06 C	STORAGE	LVT	RB	CMU	PT	A.P.C.		
B07 A	SCIENCE LAB	LVT	RB	CMU	PT	A.P.C.		
B07 B	PREP ROOM	LVT	RB	CMU	PT	A.P.C.		
B07 C	CHEMICAL STORAGE	S.C.N	RB	CMU	PT	A.P.C.		
B08 A	WORK ROOM	LVT	RB	CMU	PT	A.P.C.		
B08 B	TOILET	P.C.T.	CMU	G.W.C.	G.B.	G.W.C.		
B08 C	STAIR	LVT	RB	CMU	PT	A.P.C.		
B08 D	CORRIDOR	LVT	RB	CMU	PT	A.P.C.		
B08 E	UTILITY	S.C.N	RB	CMU	PT	A.P.C.		
B08 F	TOILET	S.C.N	RB	CMU	PT	A.P.C.		
B08 G	MEETING RESTROOM	LVT	RB	CMU	PT	A.P.C.		
B08 H	WOMENS RESTROOM	P.C.T.	P.C.T.	CMU	G.W.C.	G.B.	G.W.C.	
B08 I	JANITOR	S.C.N	RB	CMU	PT	A.P.C.		
B09 A	STAIR B	LVT	RB	CMU	PT	A.P.C.		

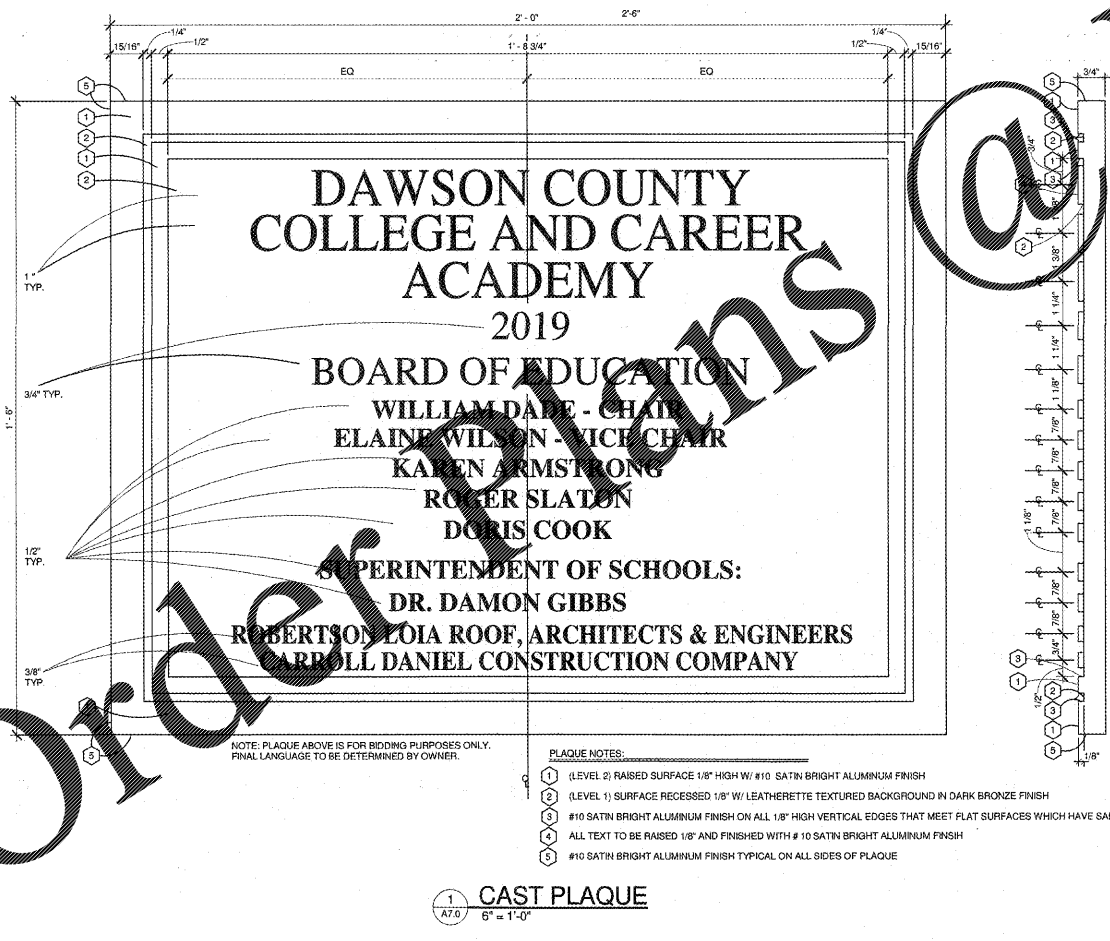

1 CAST PLAQUE
A7.0 6" = 1'-0"

INTERIOR FINISH LEGEND

GENERAL NOTES

- SEE SPECIFICATIONS FOR LEVEL OF FINISHING EXTENTS.
- IF A FINISH TYPE IS NOT SPECIFIED, CONTRACTOR TO NOTIFY ARCHITECT OF DISCREPANCY, IN WRITING, AS SOON AS POSSIBLE.
- REFERENCE FINISH PLANS, INTERIOR ELEVATIONS, CASEWORK ELEVATIONS AND FLOOR COVERING PLANS FOR ACTUAL COLOR DESIGNATIONS.
- WHERE DIFFERING FLOOR MATERIALS MEET, PROVIDE FLOOR TRANSITION (THRESHOLD, REDUCER STRIP, ETC.) PER SCHEDULE BELOW.
- WHERE NEW WALL FINISH ARE SPECIFIED IN EXISTING SPACE, PREP WALL TO BE FREE OF ADHESIVE, ACCESSORIES, ETC. REINSTALL EXISTING WALL ACCESSORIES AND FIXTURES PER OWNER'S INSTRUCTION.

FLOOR TRANSITION SCHEDULE

TR1	FLOOR TRANSITIONS TO OCCUR AT CENTER OF DOOR THRESHOLDS, UNLESS INDICATED OTHERWISE BY ATYPICAL FLOORING TRANSITION SYMBOL (SEE SYMBOL LEGEND)
TR2	WHERE DIFFERING FLOOR MATERIALS MEET, PROVIDE FLOOR TRANSITION (THRESHOLD, REDUCER, ETC.) PER SCHEDULE BELOW.

LVT - CPT	= RESILIENT ADAPTER/TRANSITION (09 65 13)
LVT - S.C.N/PS.CN	= RESILIENT REDUCER (09 65 13)
LVT - P.C.T.	= ALUMINUM REDUCER, TYPE I (09 31 00)
LVT - TZO	= SEE DETAIL ON SHEET A8.0
P.C.T. - CPT	= ALUMINUM REDUCER, TYPE I (09 31 00)
P.C.T. - S.C.N	= ALUMINUM REDUCER (09 31 00)

FINISH ABBREVIATION KEY

FLOOR FINISH - SEE FLOOR PATTERN PLAN FOR PROPOSED COMPLEXITY OF FLOOR PATTERNS

TZO	= RESINOUS MATRIX TERRAZO (09 66 23)
TR	= TERRAZO STAIR TREADS & RISERS (09 66 23)
LVT	= LUXURY VINYL TILE (09 65 13)
RTR	= RESILIENT STAIR TREADS AND RISERS (09 65 13)
PCT	= 4" AND 12" PORCELAIN TILE (09 31 00)
S.C.N	= CARPET TILE (09 66 13)
PS.CN	= SEALED CONCRETE
EXT	= POLISHED CONCRETE W/ ANTI-SLIP COATING EXTERIOR

RESILIENT ACCESSORIES (09 65 13) - SEE FINISH PLANS AND ELEVATIONS FOR COLOR DESIGNATIONS

WALL BASE	= STANDARD RESILIENT WALL BASE (09 65 13)
PCT	= 6" HIGH PORCELAIN TILE BASE (09 31 00)

WALL MATERIAL - SEE FLOOR PLANS FOR EXTENTS

CMU	= CONCRETE MASONRY UNIT
GB	= GYPSUM BOARD (09 21 18.23)

CEILING MATERIAL - SEE REFLECTED CEILING PLAN FOR EXTENTS

APC	= ACOUSTICAL PANEL CEILING (09 51 13)
GB	= GYPSUM BOARD (09 21 18.23)
EXS	= NO CEILING - EXPOSED TO STRUCTURE ABOVE

WALL & CEILING FINISHES

PT	= PAINT (09 91 13)
GWC	= GLAZED WALL COATING (09 91 13)
DF	= DRY FOAM (09 91 13)

SPECIALTY FINISHES

SPF	= SOLID POLYMER FABRICATIONS: WALL CAPS, WINDOW SILLS & COUNTERTOPS (09 65 03)
-----	--

ROBERTSON LOIA ROOF ARCHITECTS & ENGINEERS
3460 Preston Ridge Road, Suite 275, Alpharetta, GA 30005
770.674.2600 / www.rlr.com

Dawson County College and Career Academy
Dawsonville, Georgia

Dawson County Schools
Overall Squarefootage = 35,800 SF
LFE = 1025

Facility No. 042-0198

05-07-2018

PROJECT NUMBER 17-303

SHEET NUMBER A7.0