


Order Plans @ [www.LDILine.com](http://www.LDILine.com)

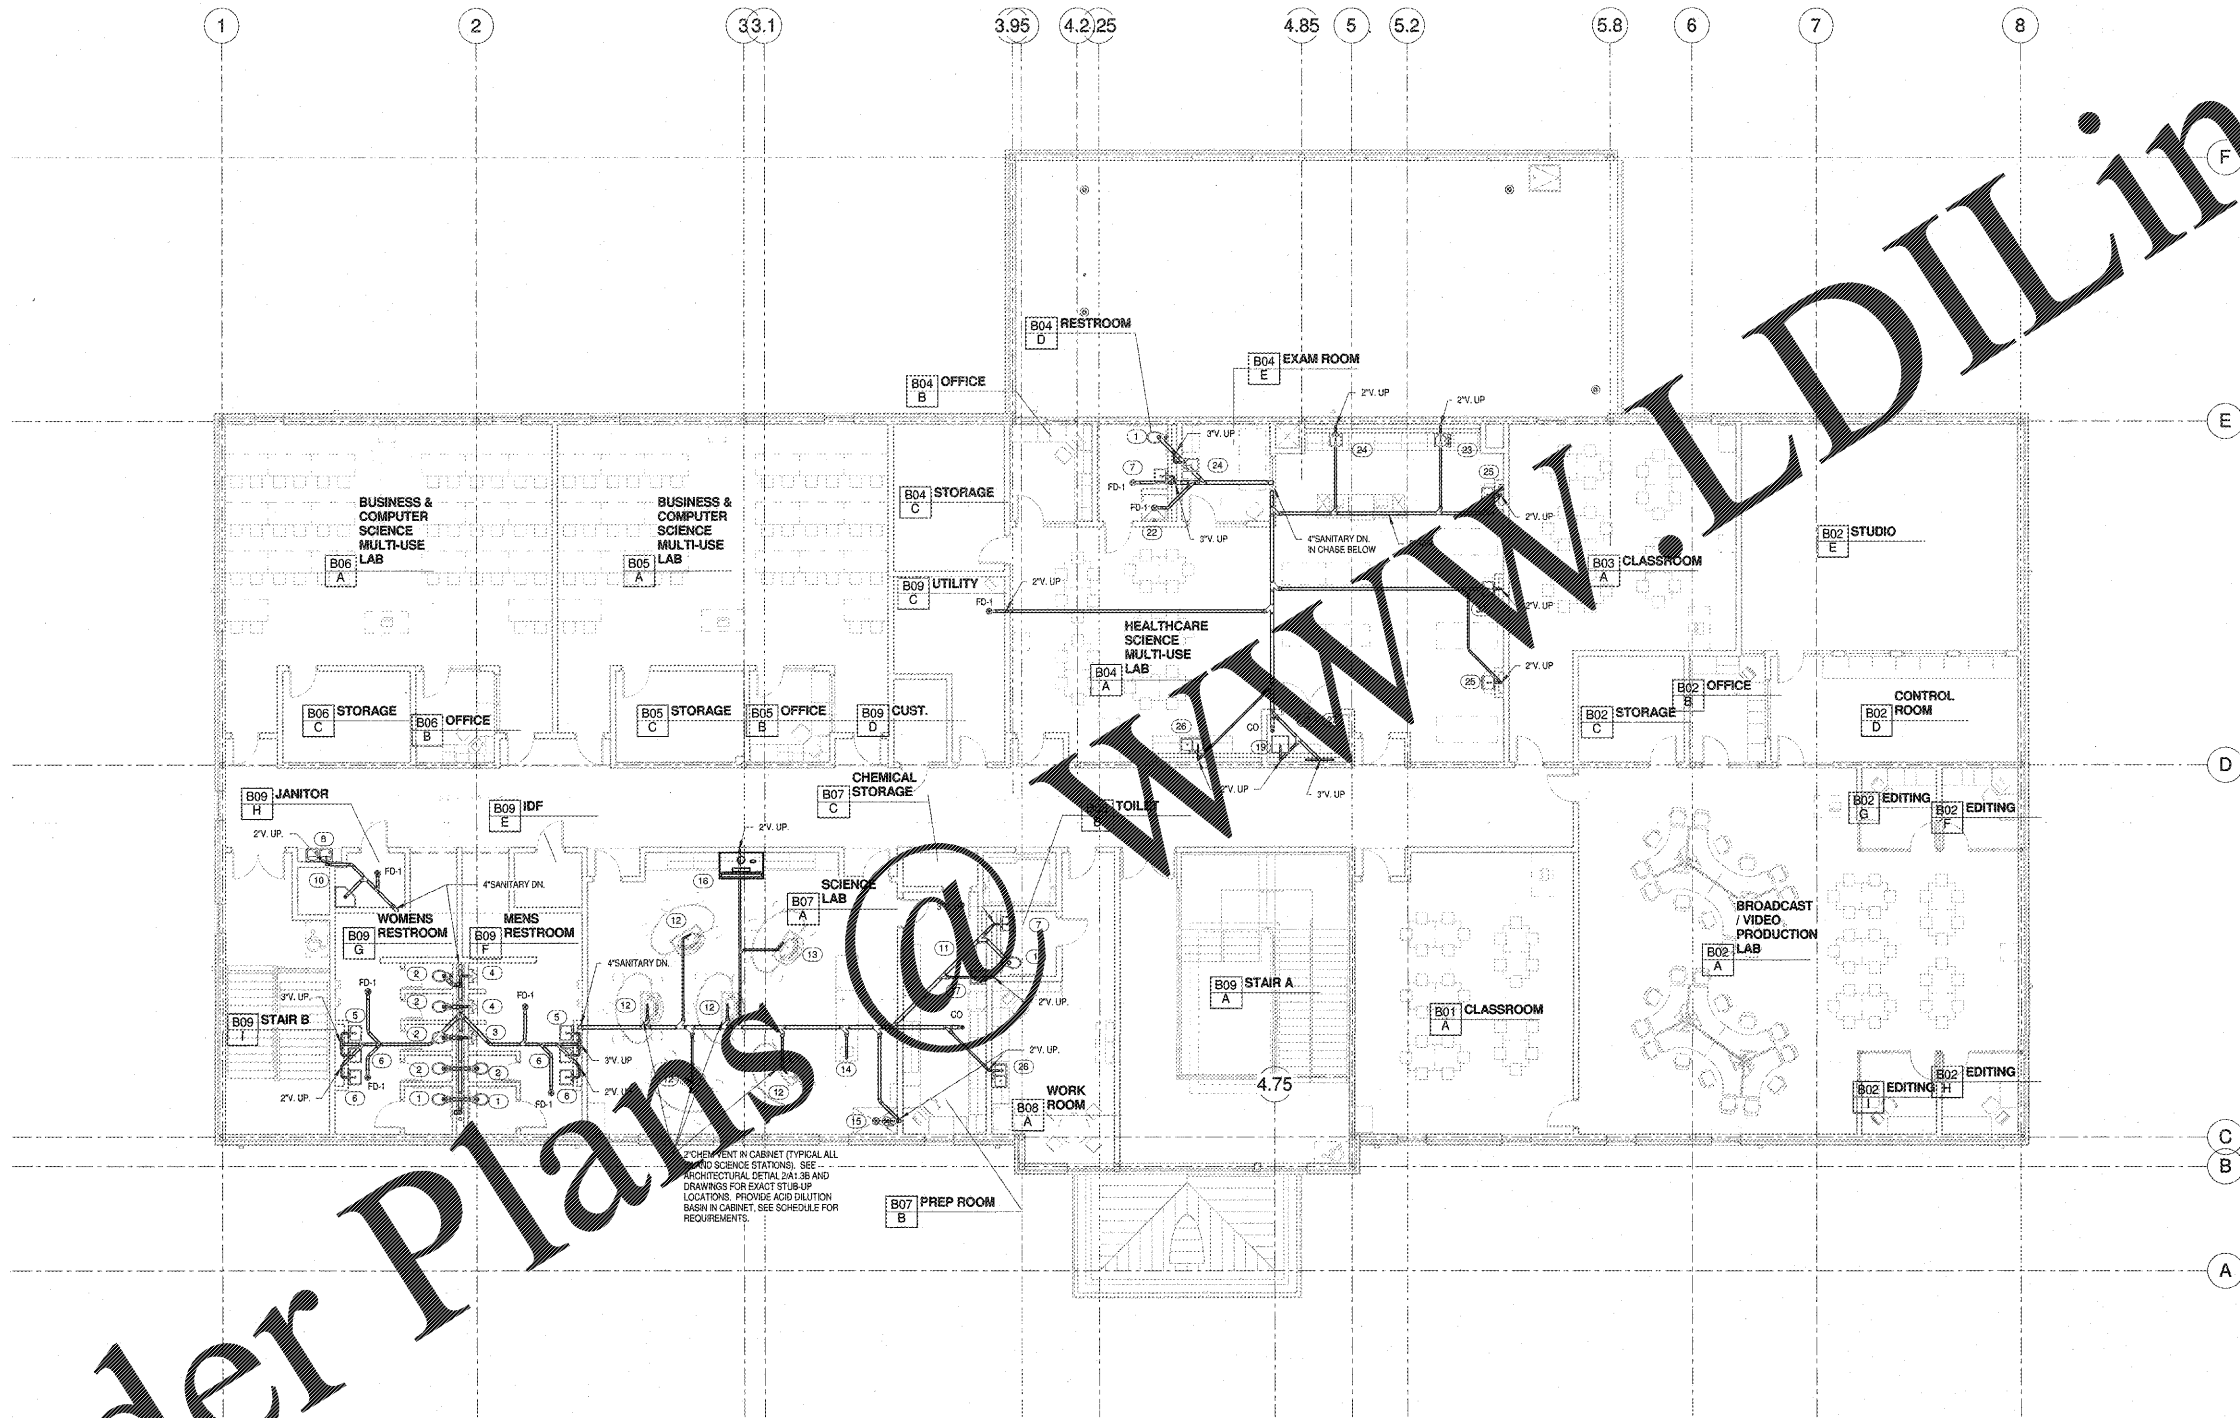

1. CHECKPOINT IN CABINET TYPICAL ALL ARCHITECTURAL DETAIL 2A1-3B AND DRAWINGS FOR EXACT STAIR-UP LOCATIONS. PROVIDE ADD DILUTION BASH IN CABINET. SEE SCHEDULE FOR REQUIREMENTS.

1 SANITARY FLOOR PLAN - UPPER LEVEL  
1/8" = 1'-0"

**ROBERTSON MEDIA ROOF ARCHITECTS ENGINEERS**  
3405 Preston Ridge Rd., Suite 275 - Marietta, GA 30065  
770.974.2600 / [www.rme.com](http://www.rme.com)



(Faculty No. 642-01596)

Dawson County College and Career Academy  
Dawsonville, Georgia  
for Dawson County Schools  
Overall Squarefootage = 35,800 SF  
FTE = 1625  
105 = 74 (Existing) + 11 (New) = 85 UUs

REVISIONS

SANITARY FLOOR PLAN - UPPER LEVEL

DATE: 05-07-2018

PROJECT NUMBER: 17-303

SHEET NUMBER: P1.2