



1 RIGHT EXTERIOR ELEVATION

SG2.1 SCALE: 1/8" = 1'-0"

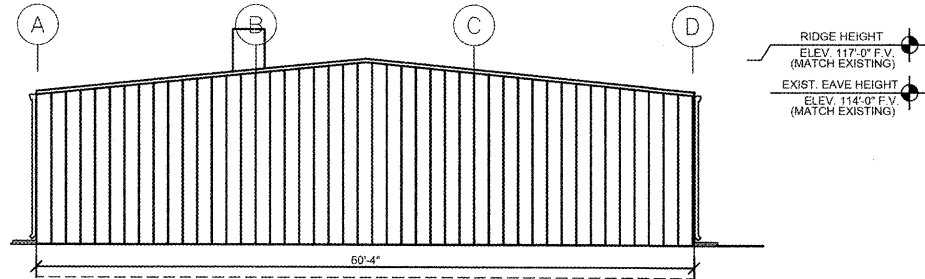


2 LEFT EXTERIOR ELEVATION

SG2.1 SCALE: 1/8" = 1'-0"

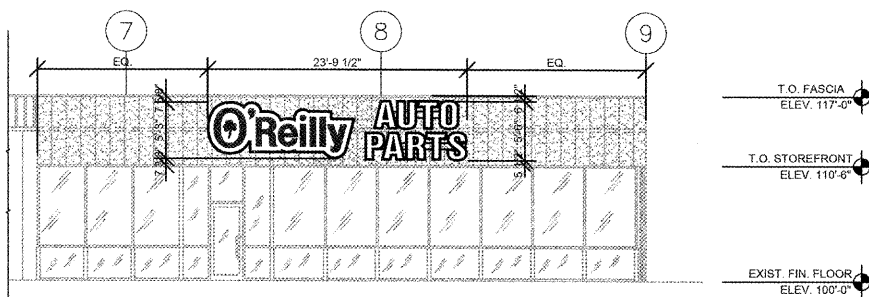


3 PARTIAL FRONT EXTERIOR ELEVATION

SG2.1 SCALE: 1/8" = 1'-0"

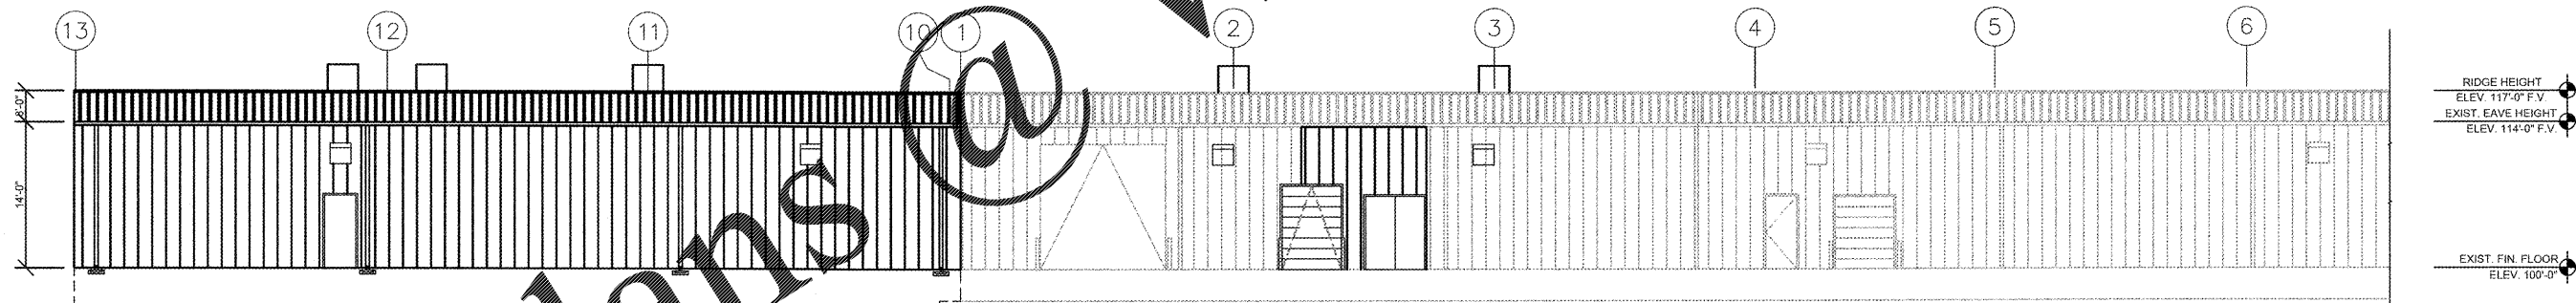

3 PARTIAL FRONT EXTERIOR ELEVATION

SG2.1 SCALE: 1/8" = 1'-0"

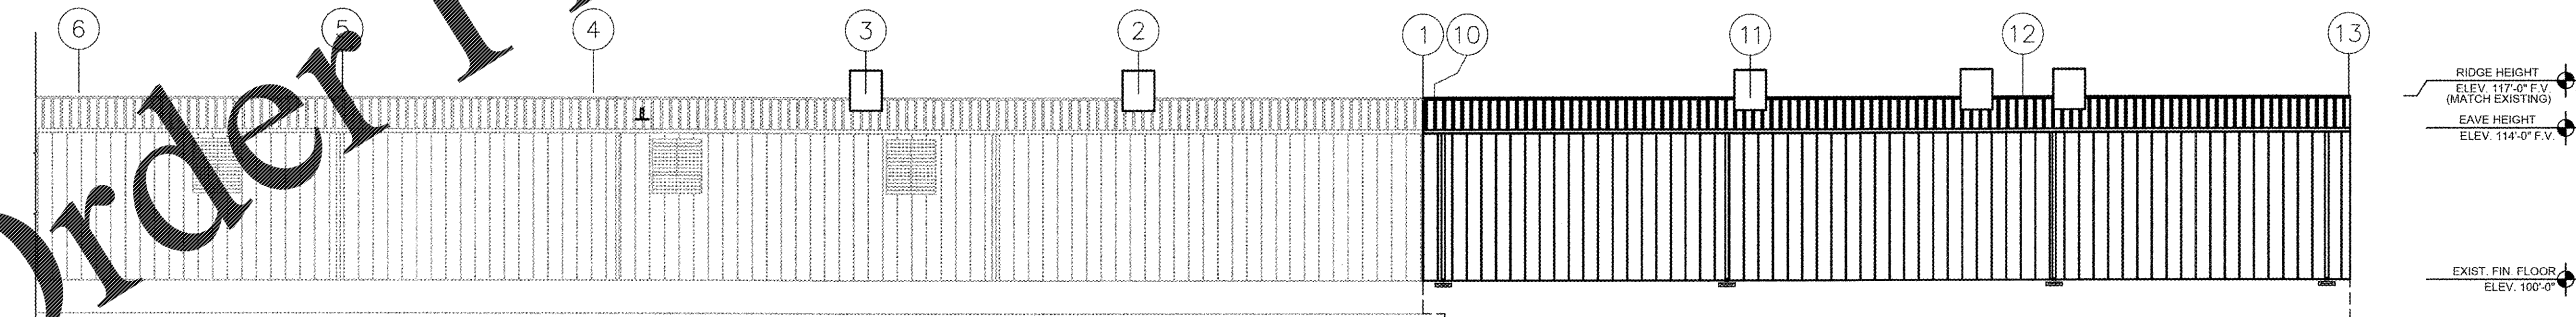

4 REAR EXTERIOR ELEVATION

SG2.1 SCALE: 1/8" = 1'-0"

BUILDING SIGN SCHEDULE

FRONT EXTERIOR ELEVATION:
 TYPE: 63/31'S
 DETAIL: REFER TO S/SG2.1

RIGHT EXTERIOR ELEVATION:
 TYPE: 63/31'S
 DETAIL: REFER TO S/SG2.1


LEFT EXTERIOR ELEVATION:
 DETAIL: NO SIGN
 DETAIL:

REAR EXTERIOR ELEVATION:
 TYPE: NO SIGN
 DETAIL:

GENERAL NOTES


- A CONTACT OWNER'S OR TENANT'S DESIGNATED PROJECT ADMINISTRATOR FOR QUESTIONS OR CLARIFICATIONS.
- B BUILDING PERMANENT SIGNAGE OWNER FURNISHED AND INSTALLED. (REFER TO SCOPE OF WORK SCHEDULE). SIGNAGE GRAPHICS PROVIDED FOR REFERENCE ONLY (N.T.C.) AND CONTRACTOR'S COORDINATION WITH SPECIFIC PROJECT CONSTRUCTION CONDITIONS. CONTRACTOR TO PROVIDE BRACKING AND ROUGH-IN ELECTRICAL AS REQUIRED FOR INSTALLATION. REFER TO A2.1 FOR EXTERIOR BUILDING FINISH.
- C REQUIRED GOVERNMENTAL PERMITS FOR PERMANENT TYPED SIGNAGE TO BE PROVIDED BY OWNER OR OTHERS (N.T.C.)

INDIVIDUAL ARCHITECTURAL REGISTRATION NO. 3436
 DESIGN BY OTHERS FOR REFERENCE ONLY
 SHEETS BEARING THIS SEAL ARE AUTHORIZED. RESPONSIBILITY FOR ALL OTHER PLANS, SPECIFICATIONS OR INSTRUMENTS ARE DISCLAIMED.

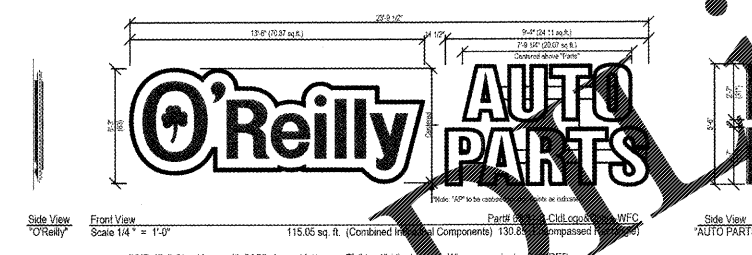

5 FRONT WALL SIGN DETAILS

SG1.1 SCALE: 1/4" = 1'-0"

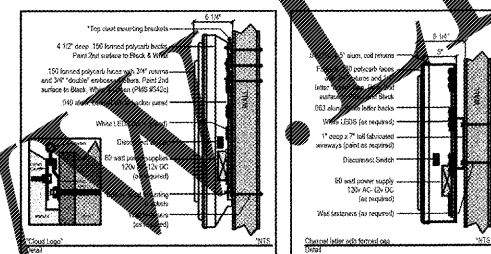

Formed Cloud Logo with "AP" Formed Caps & Channel Returns
 Part# 63/31-S-CloudLogo&Chtrs-WFC

O'Reilly AUTO PARTS
 CORPORATE OFFICES
 233 SOUTH PATTERSON
 SPRINGFIELD, MISSOURI 65802
 (417) 862-2674 TELEPHONE

PROJECT: (ADDITION)
O'REILLY AUTO PARTS STORE
 2730 HIGHWAY 80 EAST
 PEARL, MISSISSIPPI

Buddy Webb, NCARB, AIA
Architect - Consultant
 3057 EAST CAIRO
 SPRINGFIELD, MISSOURI 65802
 (417) 877-1385 TELEPHONE
 (417) 877-9786 FAX

DRAWN BY: EW
 CHECKED BY: RV
 DATE: 04/26/18
 REVISION:

PROJECT NUMBER:
PEA-0994

SHEET NUMBER
SG2.1

COPYRIGHT 2018 BY DESIGN. DRAWINGS AND SPECIFICATIONS ARE INSTRUMENTS OF SERVICE AND ARE THE PROPERTY OF THE DESIGN PROFESSIONAL. REPRODUCTION PROHIBITED WITHOUT THE EXPRESSED WRITTEN CONSENT OF THE DESIGN PROFESSIONAL.