




1 MAIN ENTRANCE ELEVATION
SCALE: 1/4" = 1'-0"

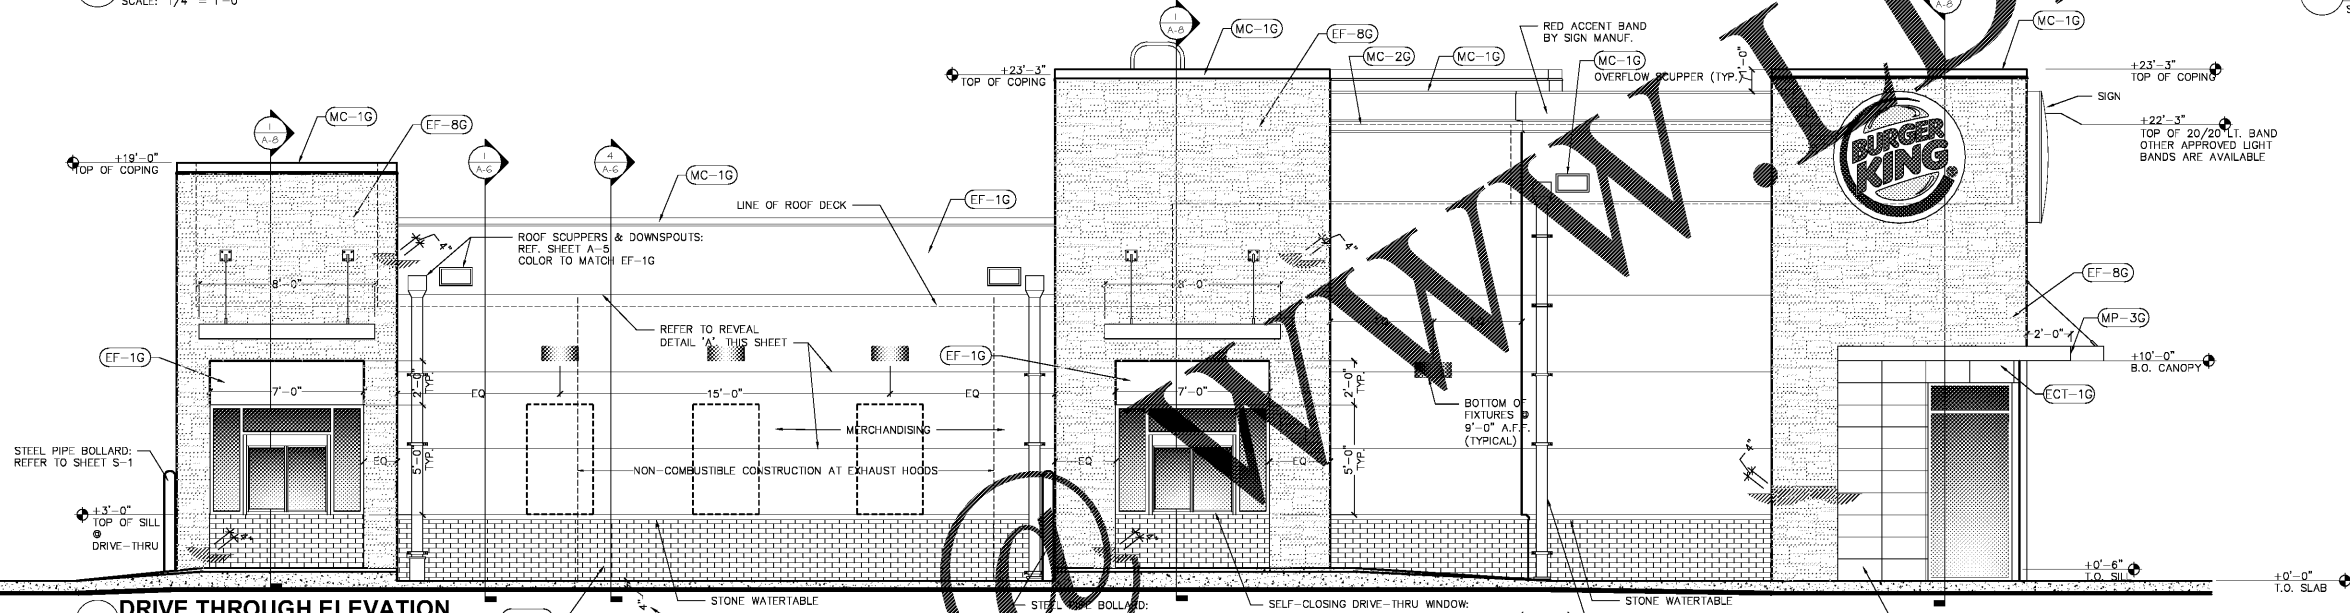


2 DRIVE THROUGH ELEVATION
SCALE: 1/4" = 1'-0"

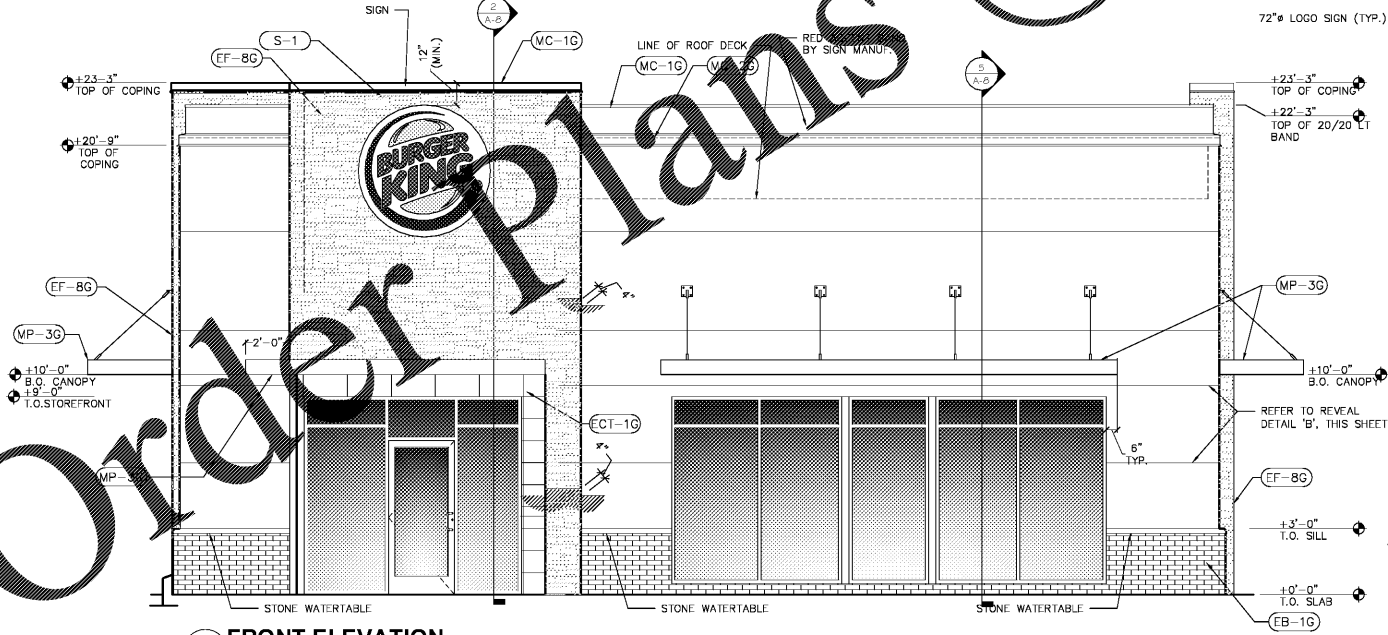

3 FRONT ELEVATION
SCALE: 1/4" = 1'-0"

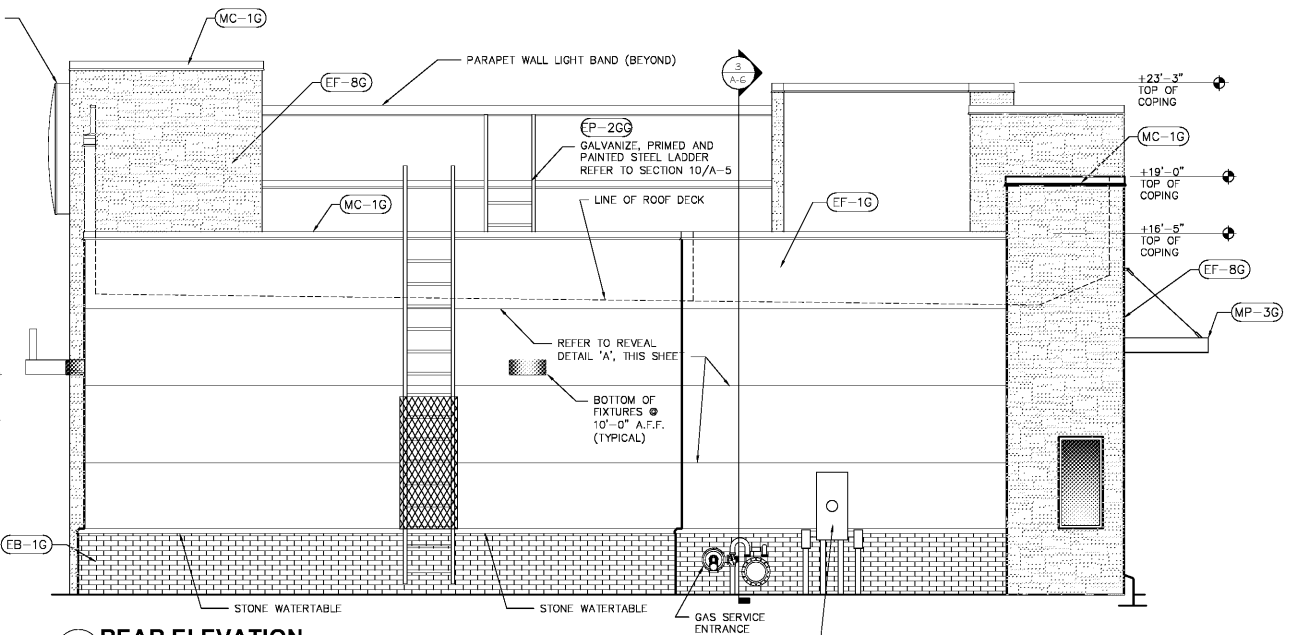

4 REAR ELEVATION
SCALE: 1/4" = 1'-0"

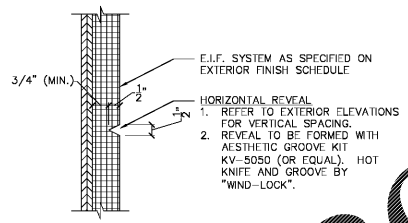

A BUILDING HORIZ. REVEALS - E.I.F.S.
SCALE: 3" = 1'-0"



ADA SYMBOL OF ACCESSIBILITY (SA) DECAL TO BE LOCATED ON STOREFRONT GLASS ADJACENT TO ALL ACCESSIBLE DOORS.
WINDOW DECAL
SCALE: NONE

Order Plans

WWW.DIline.com

DRAWN BY: MRW
NO. DATE: 07/03/18
CHECKED BY: JLS
RELEASED FOR CONSTRUCTION: 07/03/18




PREMIER KINGS, INC.
5529 CARMICHAEL ROAD
MONTOMOERY, ALABAMA 36117
PHONE: (205) 322-1778
LINDSEY@BKBALABAMA.COM

2126 Morris Avenue
Birmingham, AL 35203
Phone: (205) 322-1751
Fax: (205) 322-1778
email: info@hplha.com
www.hplha.com

james m. huckestein
architect AIA

architecture • planning • interior design

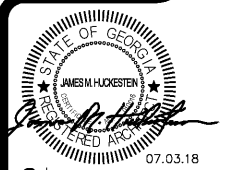

PROJECT #: 16026.07
ROC-60 20/20 MAGE: APRIL 2015 DESIGN RELEASE
BURGER KING RESTAURANT
5300 U.S. Hwy 278
Covington, GA
EXTERIOR ELEVATIONS (ENHANCED)