


Pascal Aughtry & Associates, PC
 405.463.3494
 Fax 405.463.3493
 837 East Birkton Road
 Oklahoma City, OK 73114
 pascal@pcan.com


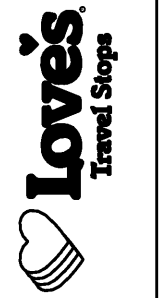


A NEW TRAVEL STOP
 STORE NO. 735
 CALHOUN, GA



| Revisions: | |
|------------|------|
| No. | Date |
| | |
| | |
| | |
| | |

Project No.: LVS18735
 Date: 05-22-18
 Sheet No.:
SP-1.1
 OF: 14

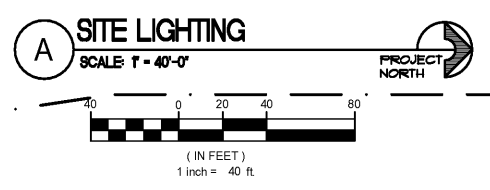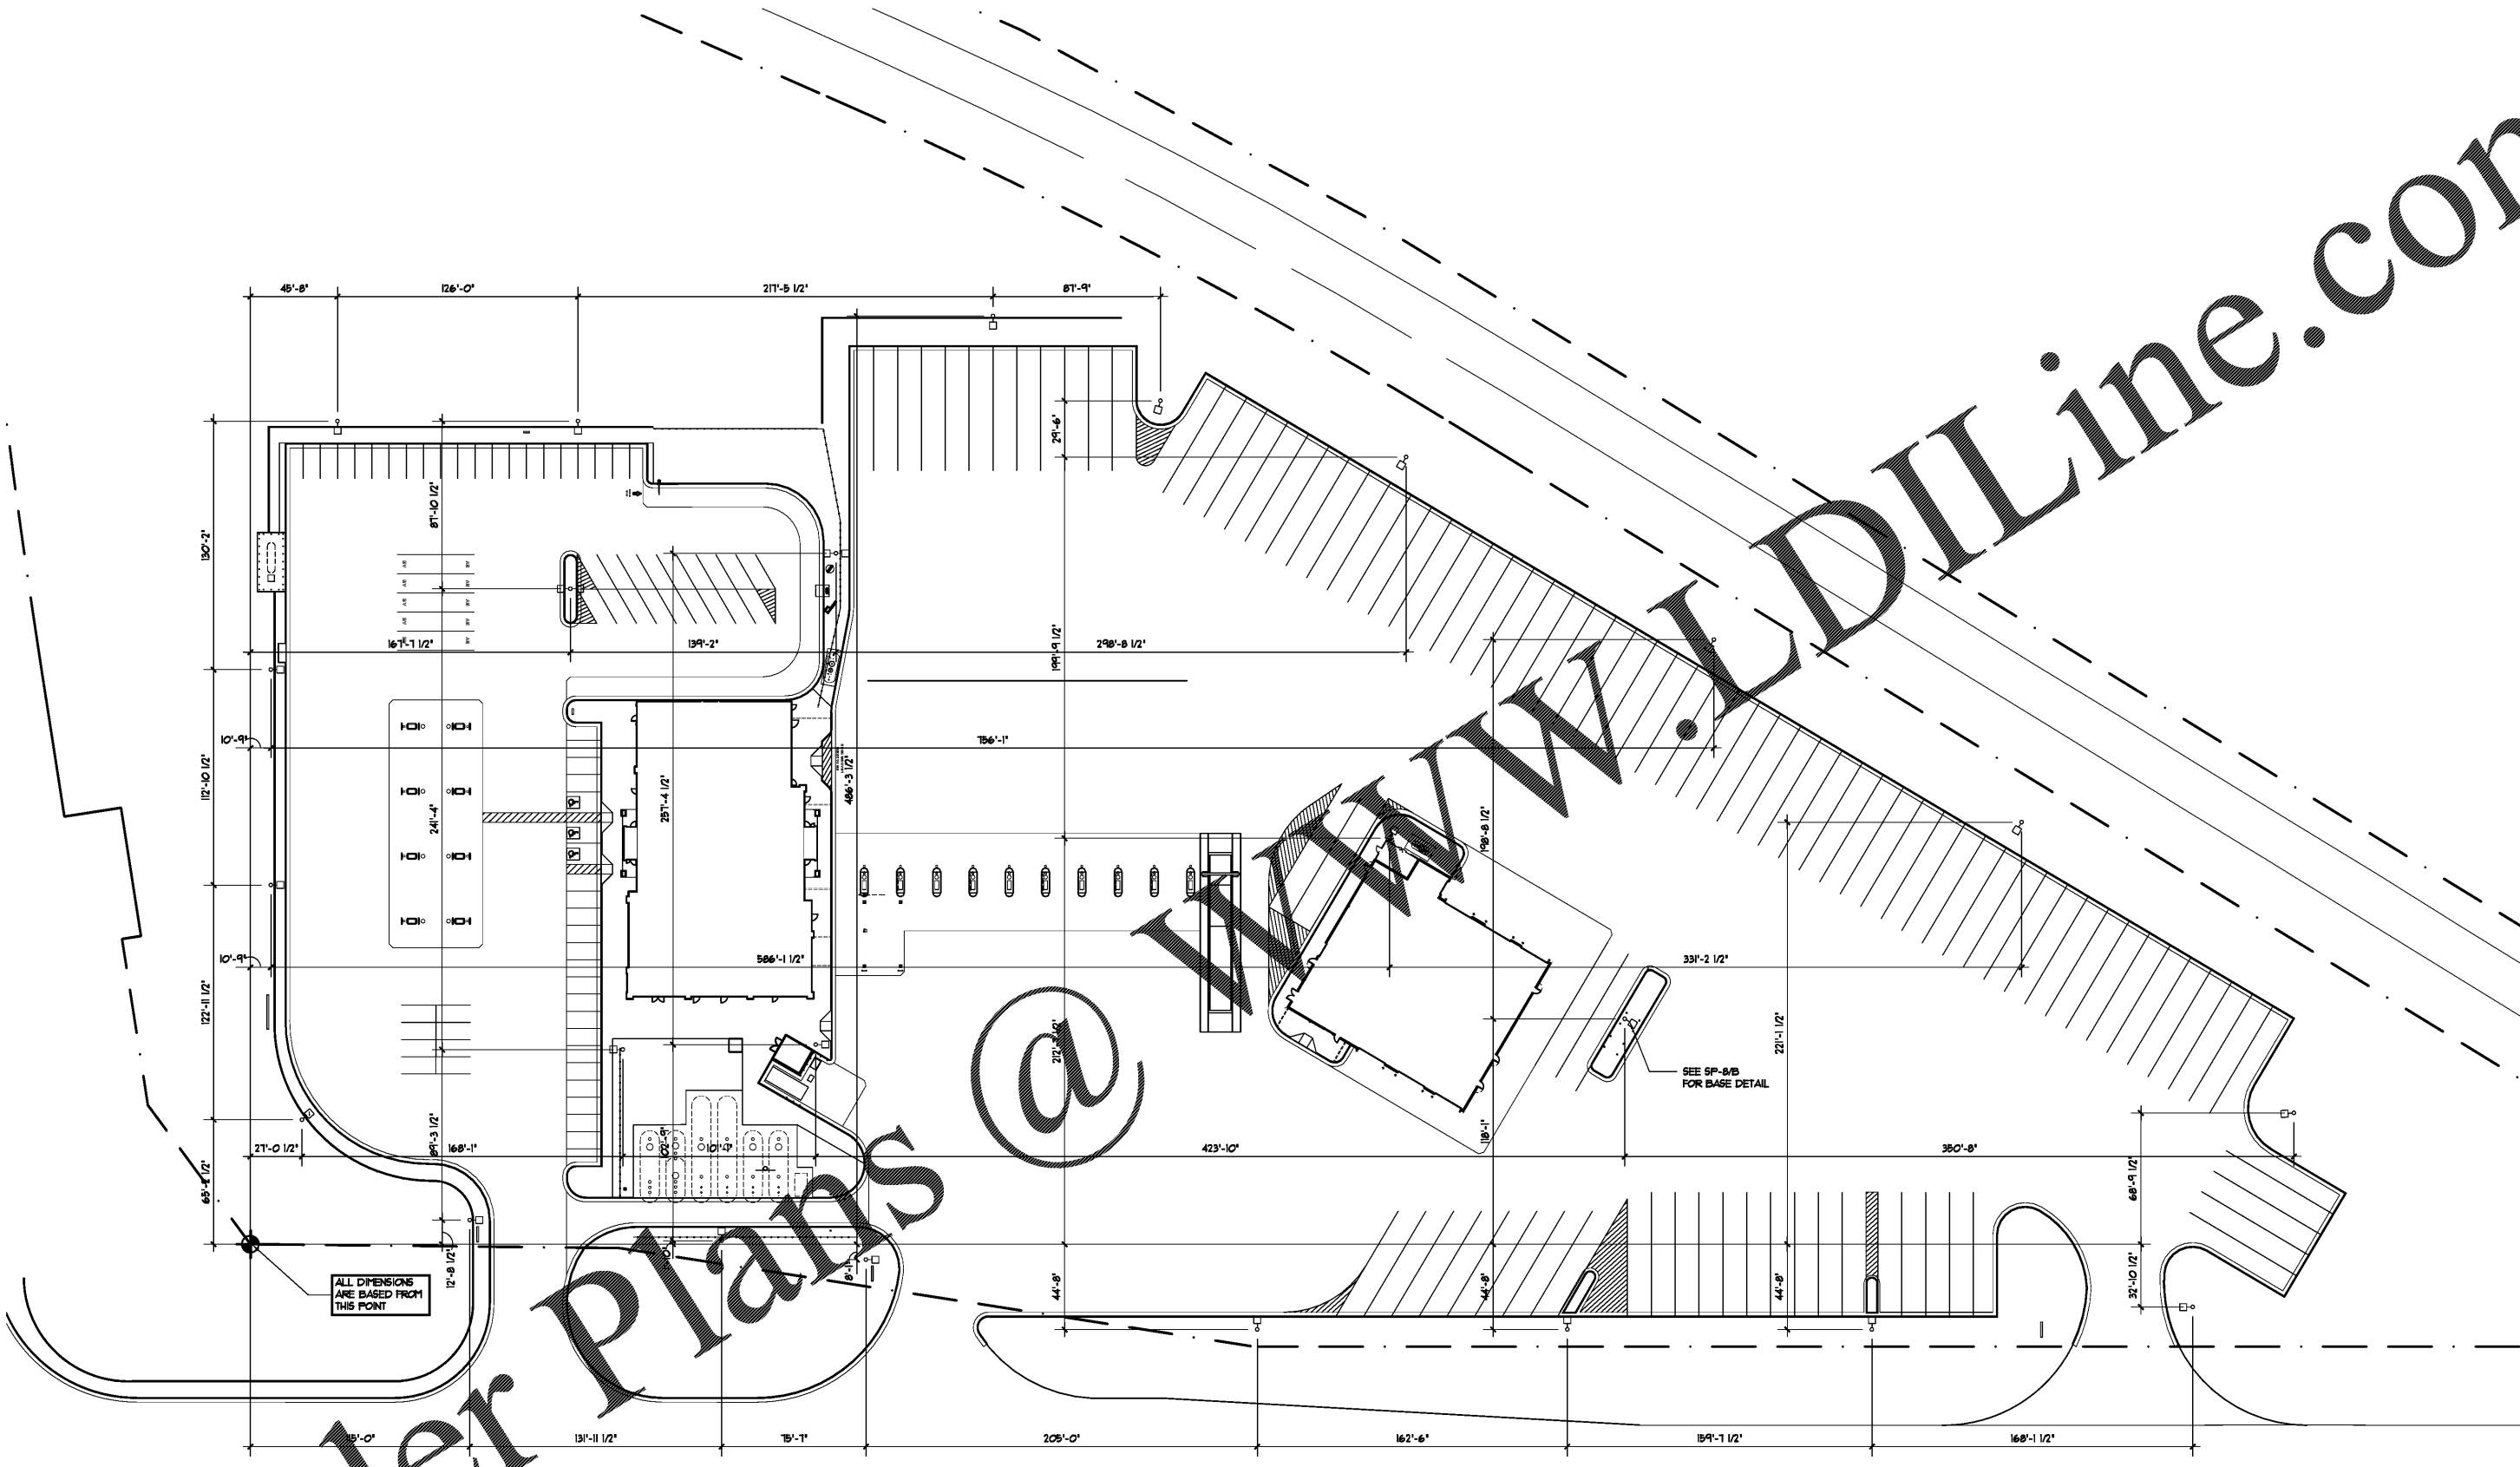

CONTRACTOR TO ENSURE POLE BASE IS 3'-0" MINIMUM ABOVE ADJACENT CURB. - VERIFY WITH CIVIL GRADING PLAN

NOTES:
 1. ALL LIGHT BASES PER DETAIL SP-8/A, UNLESS OTHERWISE NOTED.
 2. ALL LIGHT POLE BASES ARE TO BE A MINIMUM OF 15'-0" FROM BEHIND A CURB, UNLESS OTHERWISE NOTED.

Order Plans

WWW.LDLine.com