




A YARD BUILDING PLAN
SCALE: 1/4" = 1'-0"
PROJECT NORTH

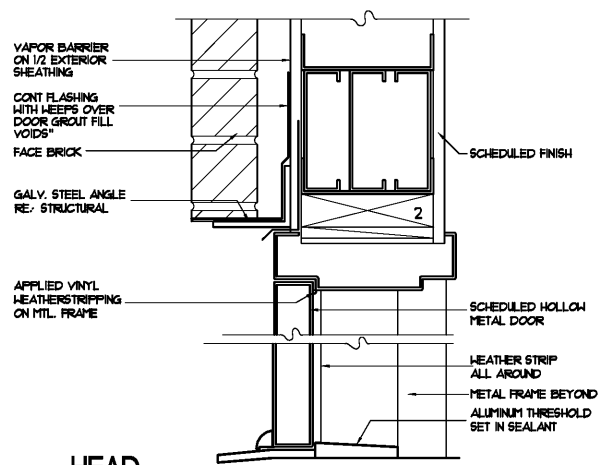


D HEAD THRESHOLD DETAIL
SCALE: 3" = 1'-0"

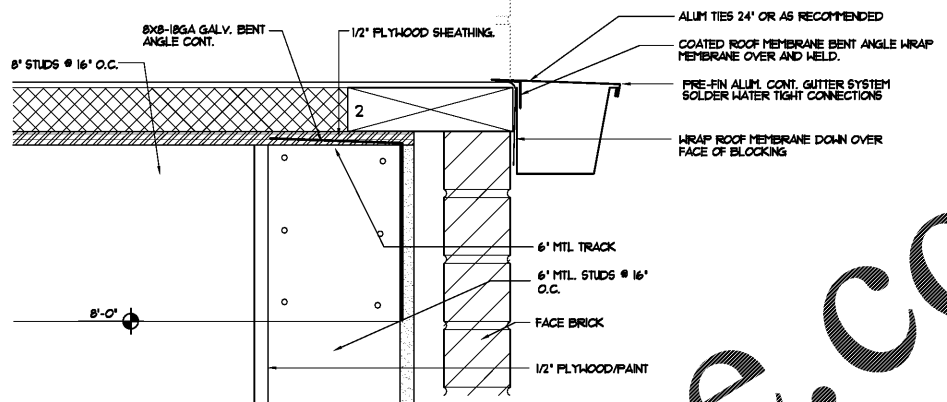


F GUTTER DETAIL
SCALE: 3" = 1'-0"

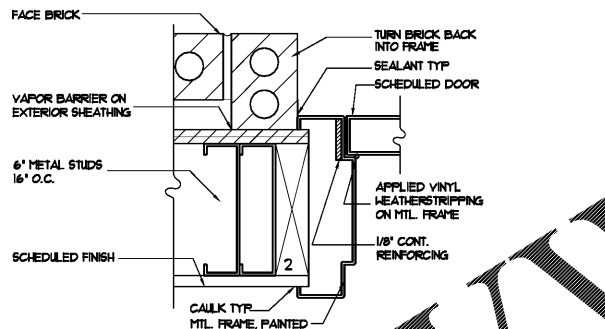


E JAMB DETAIL
SCALE: 3" = 1'-0"

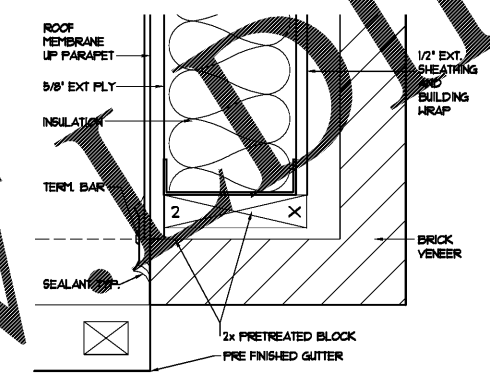


H PLAN DETAIL • PARAPET WALL ABOVE ROOF
SCALE: 3" = 1'-0"

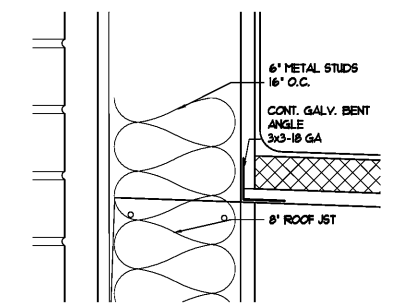


J PLAN DETAIL • PARAPET WALL ABOVE ROOF
SCALE: 3" = 1'-0"

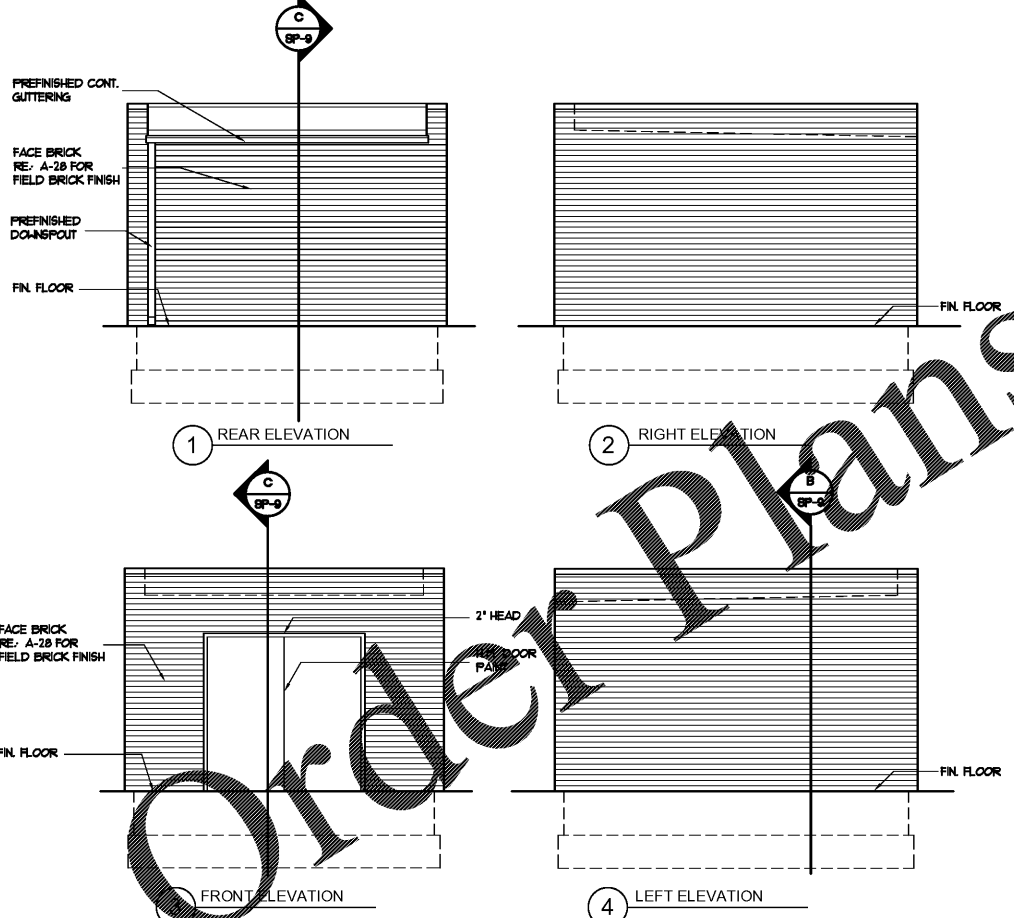


G YARD BLDG. ELEVATIONS
SCALE: 1/4" = 1'-0"

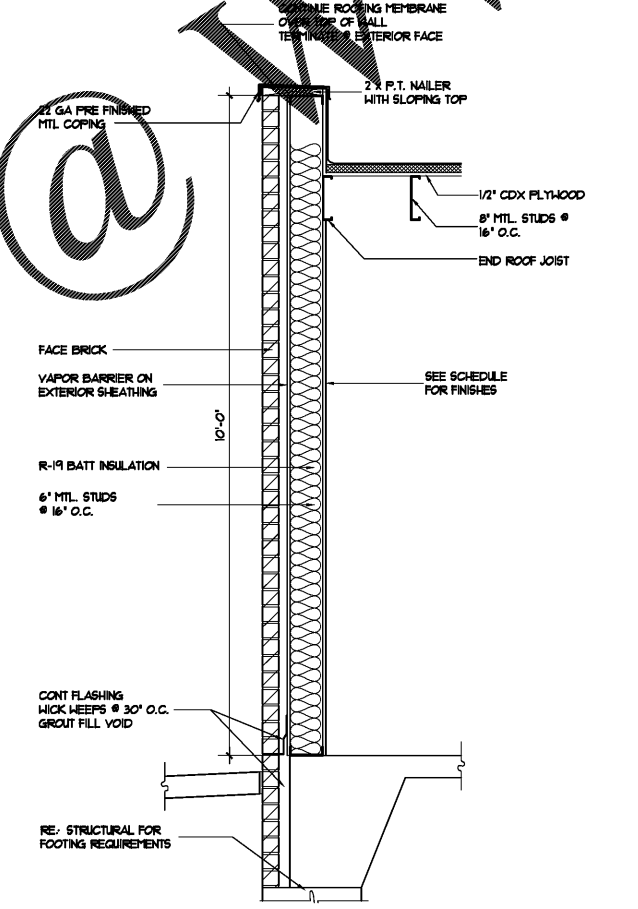

B WALL SECTION
SCALE: 3/4" = 1'-0"

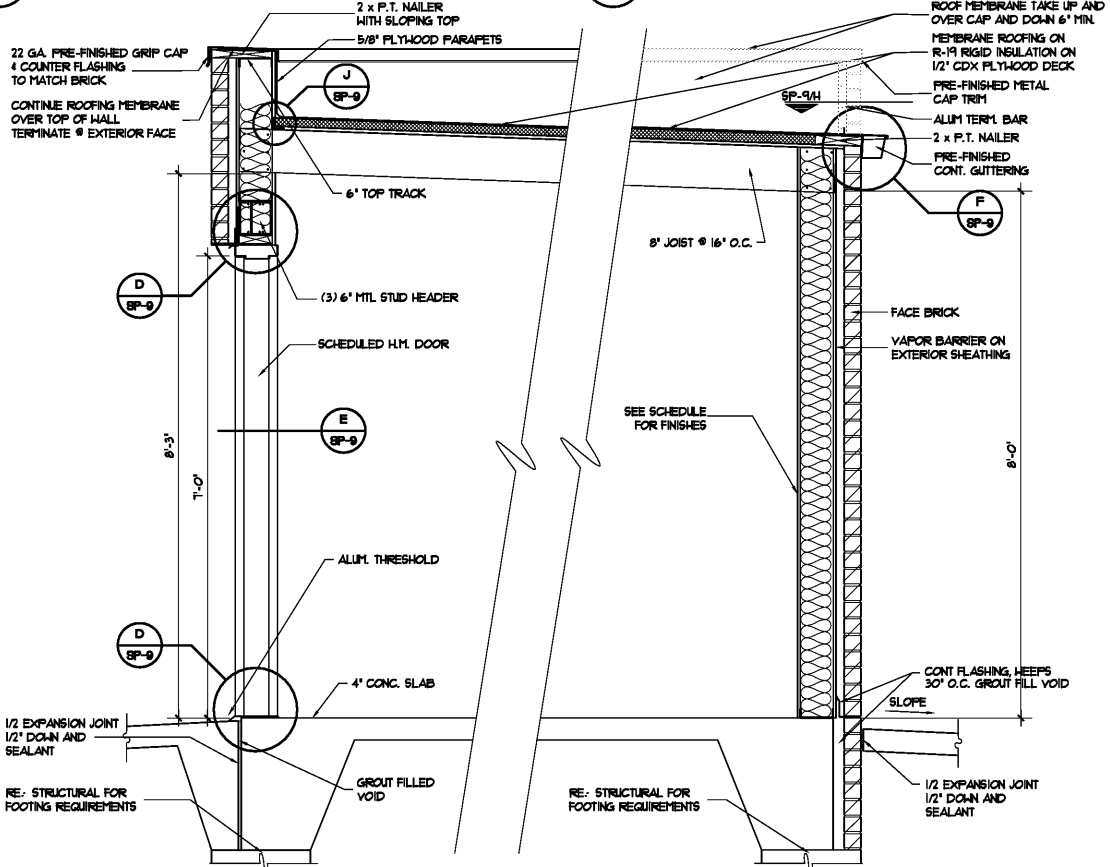

C BUILDING SECTION
SCALE: 3/4" = 1'-0"

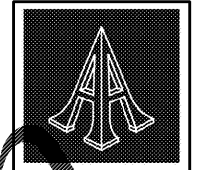

Pascal Aughtry & Associates, PC
405.463.3494
Fax 405.463.3493
837 East Bilton Road
Oklahoma City, OK 73114
pascal@pcan.com



Love's
Travel Stops
A NEW TRAVEL STOP
STORE NO. 735
CALHOUN, GA

Revisions:	
No.	Date

Project No.: LVS18735
Date: 05-22-18
Sheet No.:

SP-9
OF: 14