



A WEST ELEVATION
SCALE 1/4" = 1'-0"

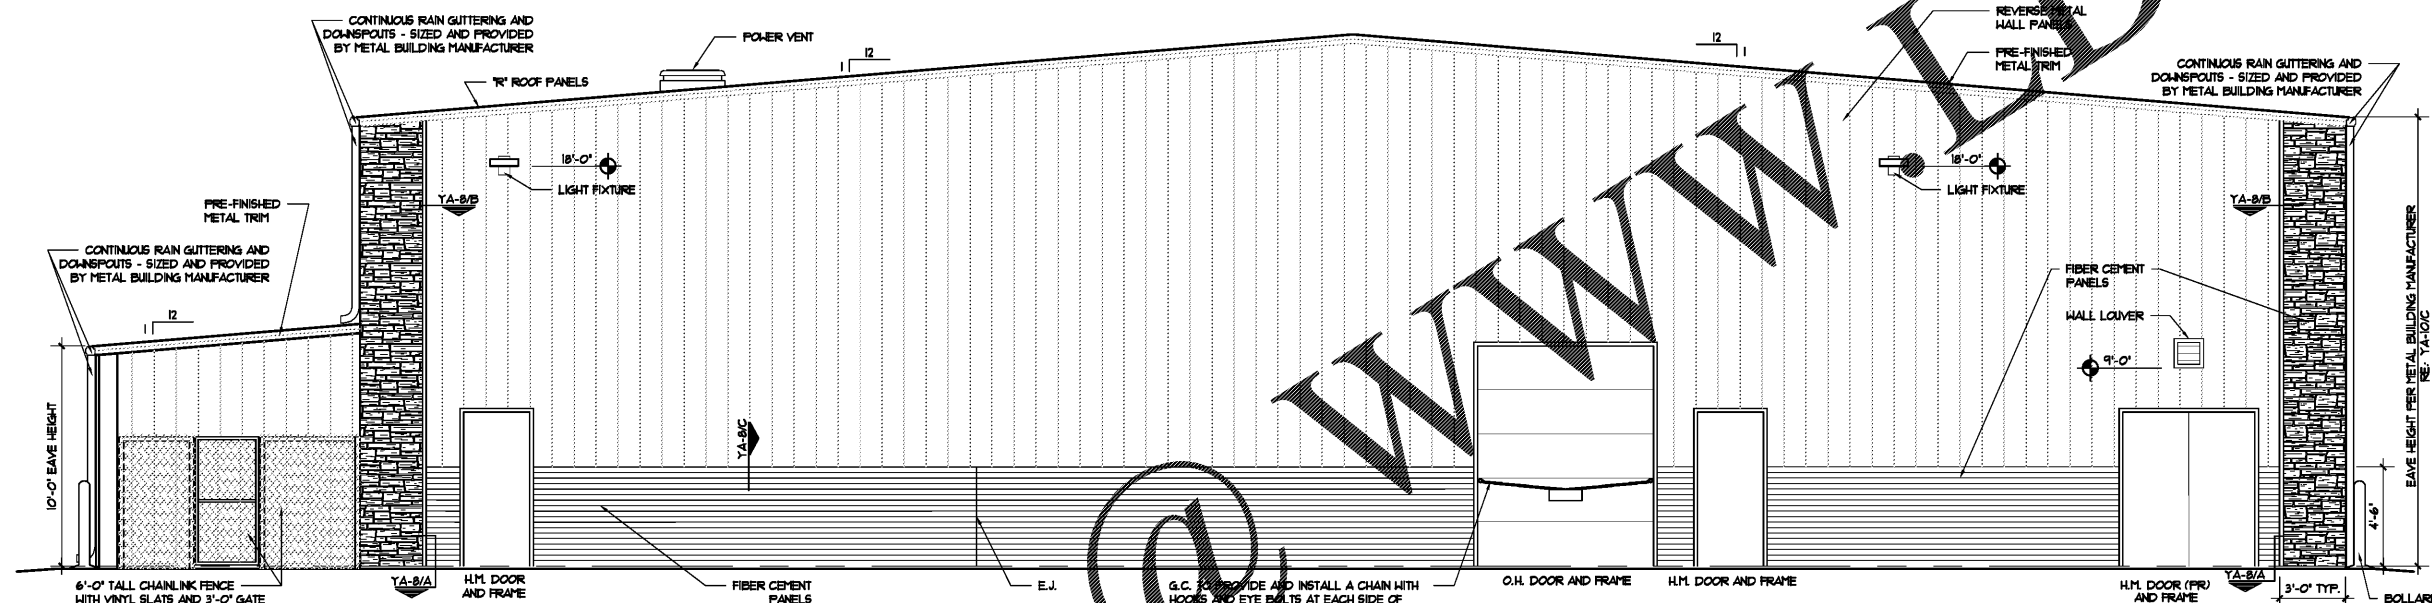

B SOUTH ELEVATION
SCALE 1/4" = 1'-0"

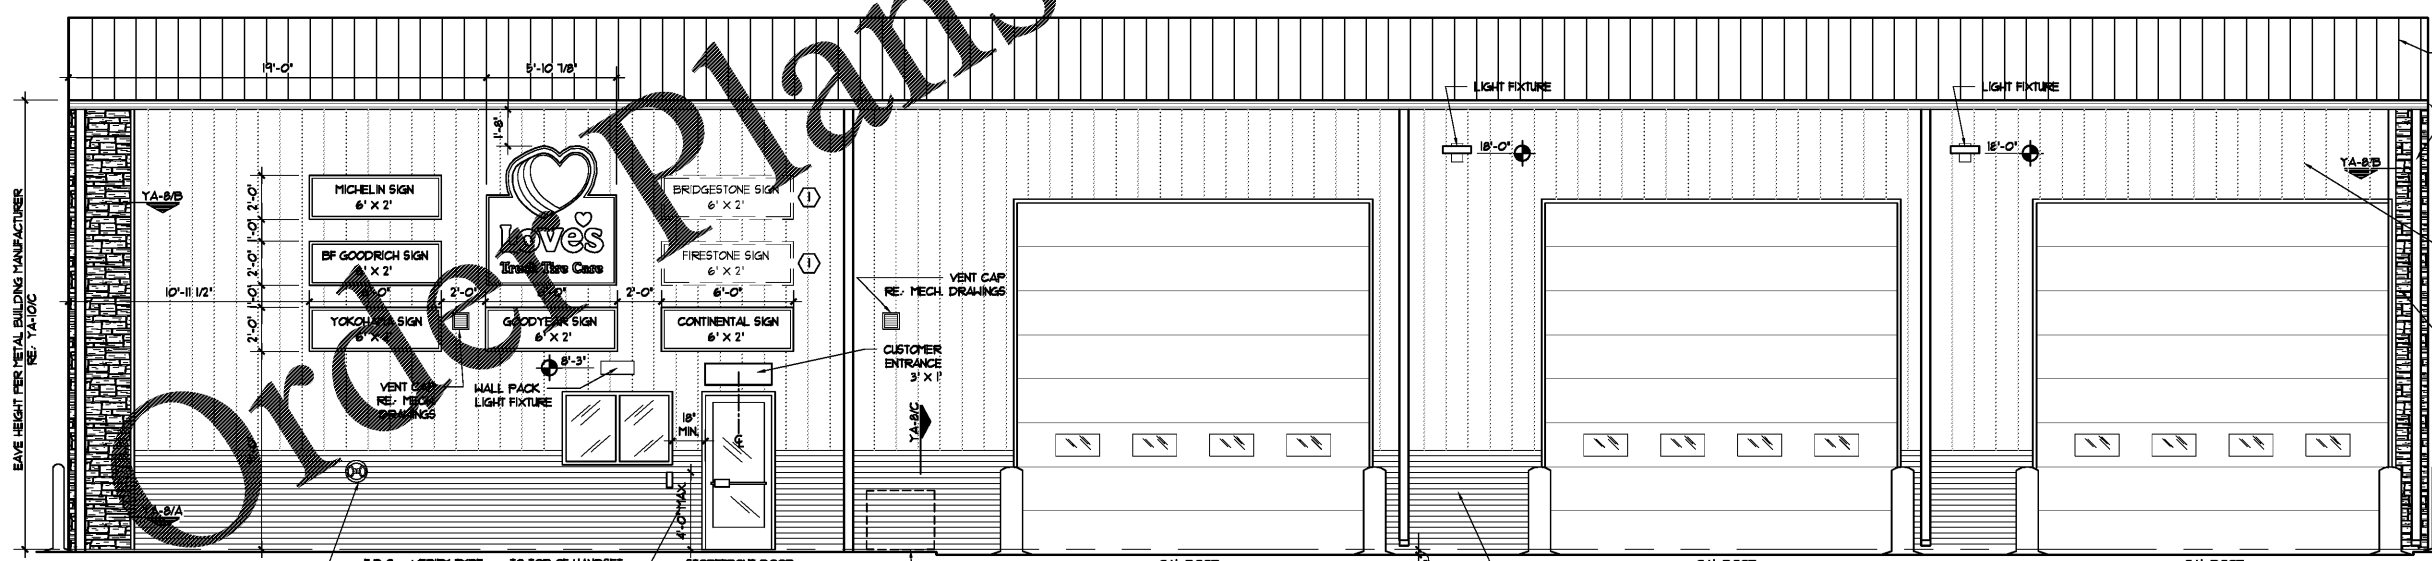

C EAST ELEVATION
SCALE 1/4" = 1'-0"

CONTINUOUS RAIN GUTTERING AND DOWNSPOUTS - SIZED AND PROVIDED BY METAL BUILDING MANUFACTURER

REVERSE METAL WALL PANELS

FIBER CEMENT PANELS

CONTINUOUS RAIN GUTTERING AND DOWNSPOUTS - SIZED AND PROVIDED BY METAL BUILDING MANUFACTURER

HALL PACK LIGHT FIXTURE

BOLLARD

6'-0" TALL CHAINLINK FENCE WITH VINYL SLATS


1 BRIDGESTONE & FIRESTONE TIRE BRAND SIGNAGE TO BE INSTALLED BY MANUFACTURER.

FIBER CEMENT PANELS TO BE 'NICHINA' VINTAGE BRICK-ALEXANDRIA BUFF 'NICHINA' KURASTONE-DESERT

G.C. IS RESPONSIBLE FOR COORDINATING INSTALLATION OF GABER PROVIDED FIBER CEMENT PANELS BY CERTIFIED NICHINA INSTALLER.

CONTACT NATIONAL ACCOUNT MANAGER:
VANESSA GRAY - LOVES@NICHINA.COM
P) 618-894-4411
C) 404-991-8538
F) 710-805-9461

- VINTAGE BRICK ALEXANDRIA BUFF
- KURASTONE DESERT
- REVERSE METAL WALL PANELS COLOR: DESERT SAND
- 1/2" ROOF PANELS COLOR: GALVALUME

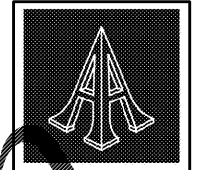


Pascal Aughtry & Associates, PC

405.463.3494
Fax 405.463.3493
837 East Birkton Road
Oklahoma City, OK 73114
pascas@earthlink.net



A NEW TRAVEL STOP
STORE NO. 735
CALHOUN, GA

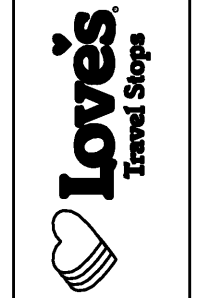

Revisions:	
No.	Date

Project No.: LVS18735
Date: 05-22-18
Sheet No.:

YA-5