


**(ALONG WALL)
TIRE RACK BRACING**
SCALE: 1/2" = 1'-0"

**(FREE STANDING)
TIRE RACK BRACING**
SCALE: 1/2" = 1'-0"

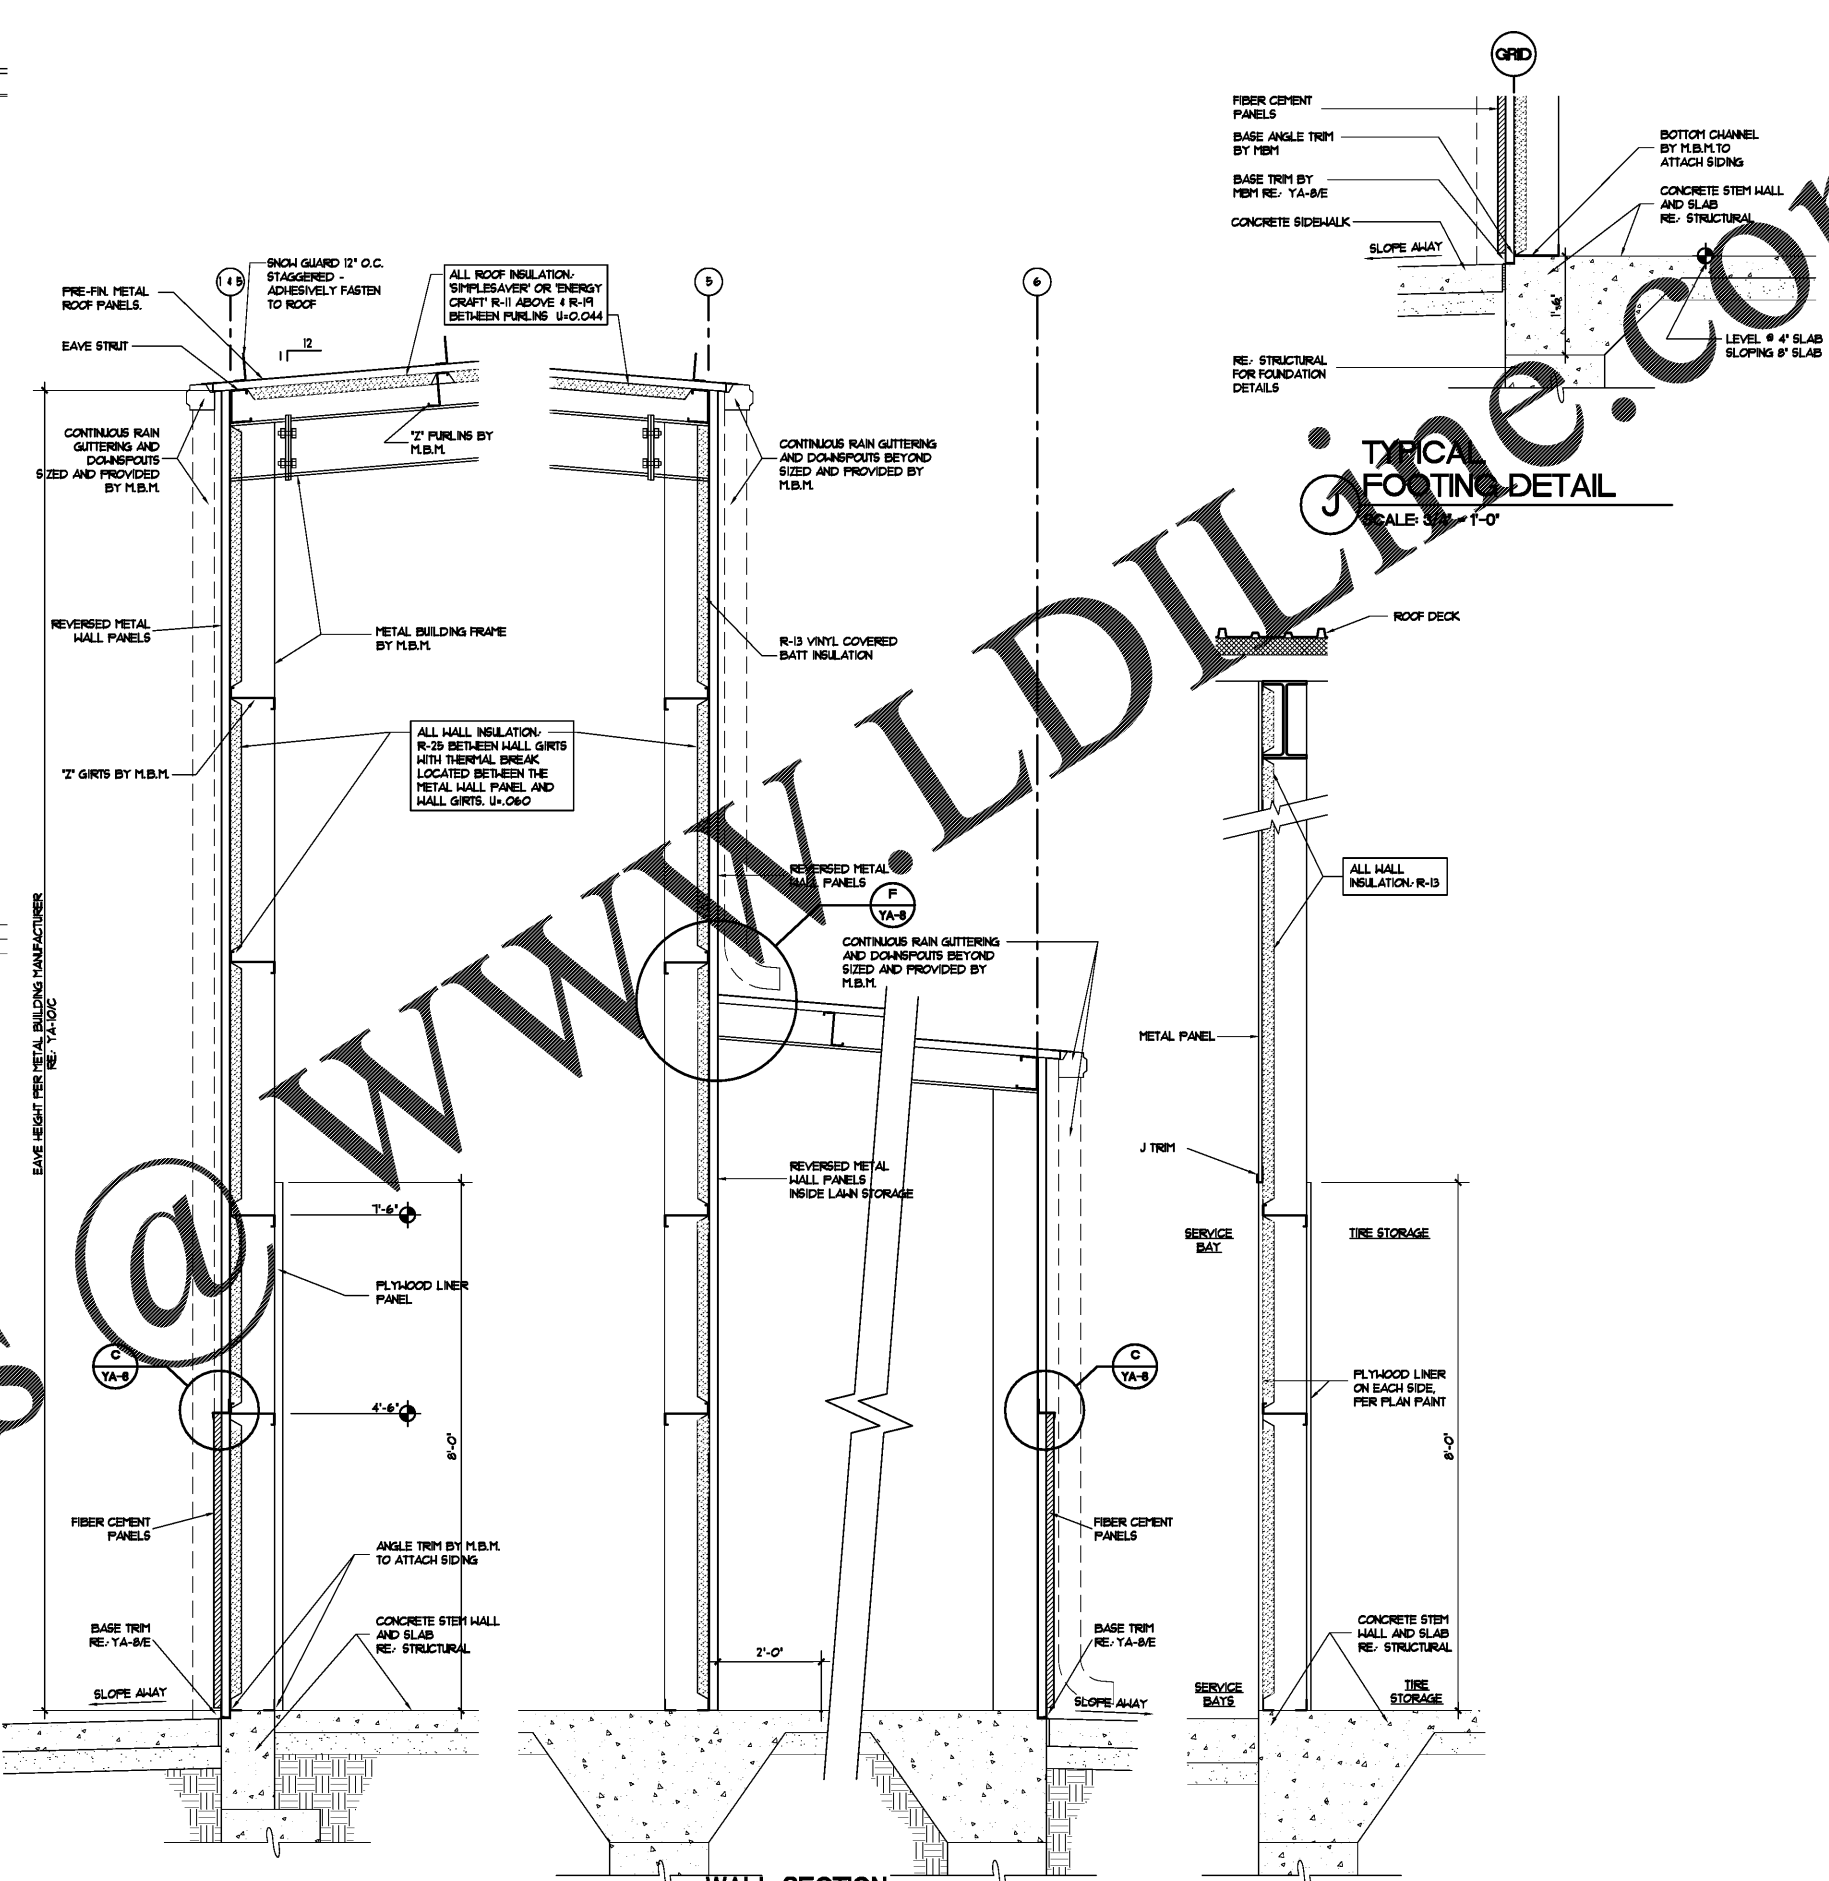

WALL SECTION
SCALE: 3/4" = 1'-0"

**WALL SECTION
AT LAWN STORAGE**
SCALE: 3/4" = 1'-0"


WALL SECTION
SCALE: 3/4" = 1'-0"

NOT USED
SCALE:

NOT USED
SCALE:

NOT USED
SCALE:

Order Plans @ WWW.LDILLINE.COM

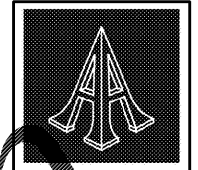

Pascal Aughtry & Associates, PC

405.463.3494
Fax 405.463.3493
837 East Birkton Road
Oklahoma City, OK 73114
pascal@ahtry.com



Love's
Travel Stops

A NEW TRAVEL STOP
STORE NO. 735
CALHOUN, GA

Revisions:	
No.	Date

Project No.: LVS18735
Date: 05-22-18
Sheet No.:

YA-9
OF: 18