




A LUBE PIT SECTION
SCALE: 3/4" = 1'-0"

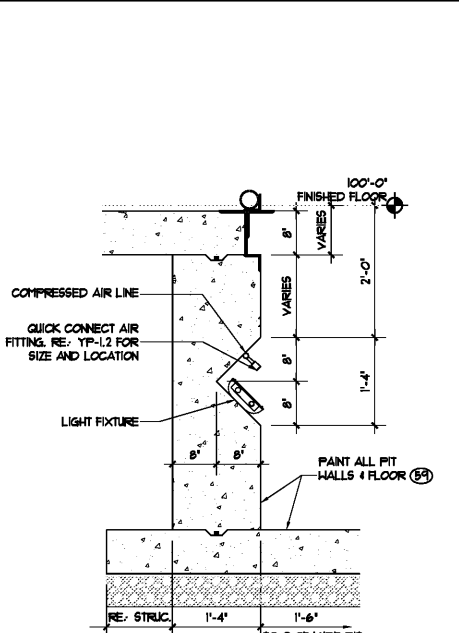


B LIGHT RECESS (WALL) SECTION
SCALE: 3/4" = 1'-0"

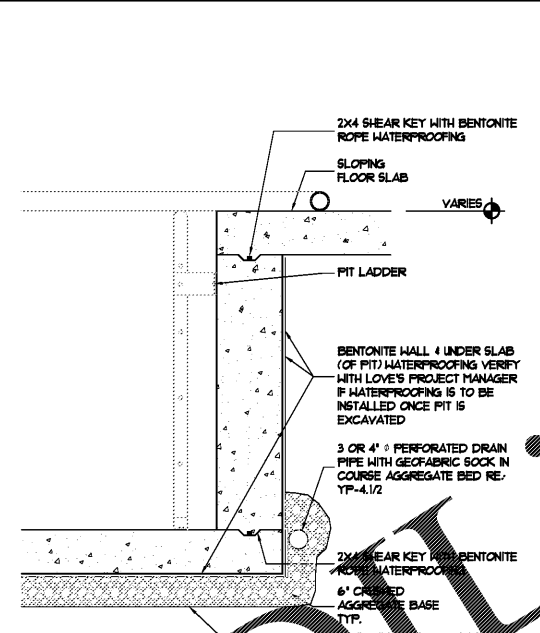


C PIT WATERPROOFING
SCALE: 3/4" = 1'-0"

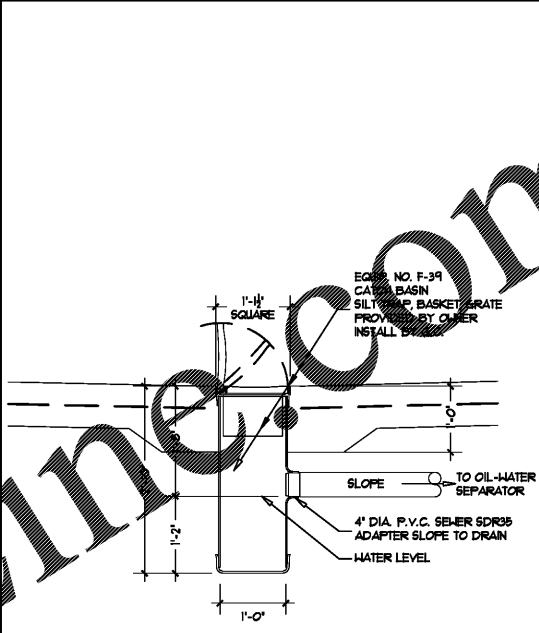


D CATCH BASIN SECTION
SCALE: 3/4" = 1'-0"

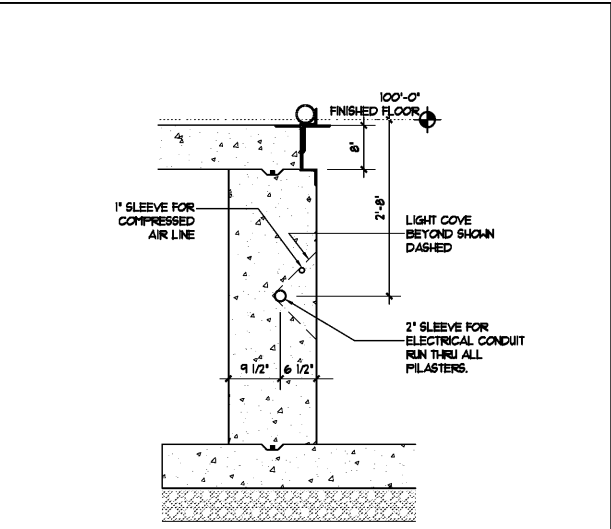

E WALL SECTION
SCALE: 3/4" = 1'-0"

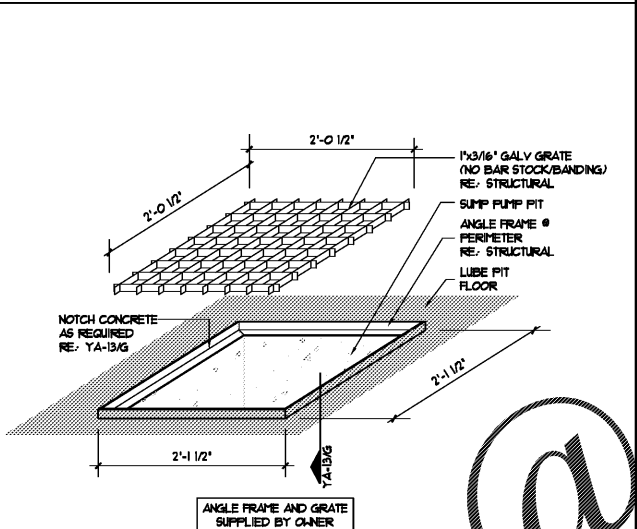


F GRATE ISOMETRIC DETAIL
SCALE: NOT TO SCALE

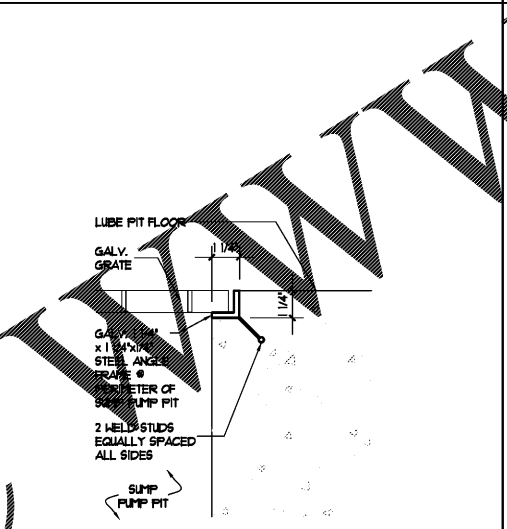

G GRATE DETAIL
SCALE: 3" = 1'-0"

Order Plans @ WWW.LDLINE.COM

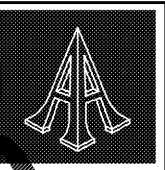

Pascal Aughtry & Associates, PC

405.463.3434
Fax: 405.463.3433
937 East Britton Road
Oklahoma City, OK 73114
pascalarch.com



A NEW TRAVEL STOP
STORE No. 735
CALHOUN, GA



| Revisions: | |
|------------|------|
| No. | Date |
| | |
| | |
| | |

Project No.: LVS18735
Date: 05-22-18
Sheet No.:

YA-13
OF: 18