

Pascal Aughtry & Associates, PC

405.463.3494  
Fax 405.463.3493  
837 East Bilton Road  
Oklahoma City, OK 73114  
pascal@ahpa.com



A NEW TRAVEL STOP  
STORE NO. 735  
CALHOUN, GA




Revisions:	
No.	Date

Project No.: LVS18735  
Date: 05-22-18

Sheet No.:

A-14  
OF 29

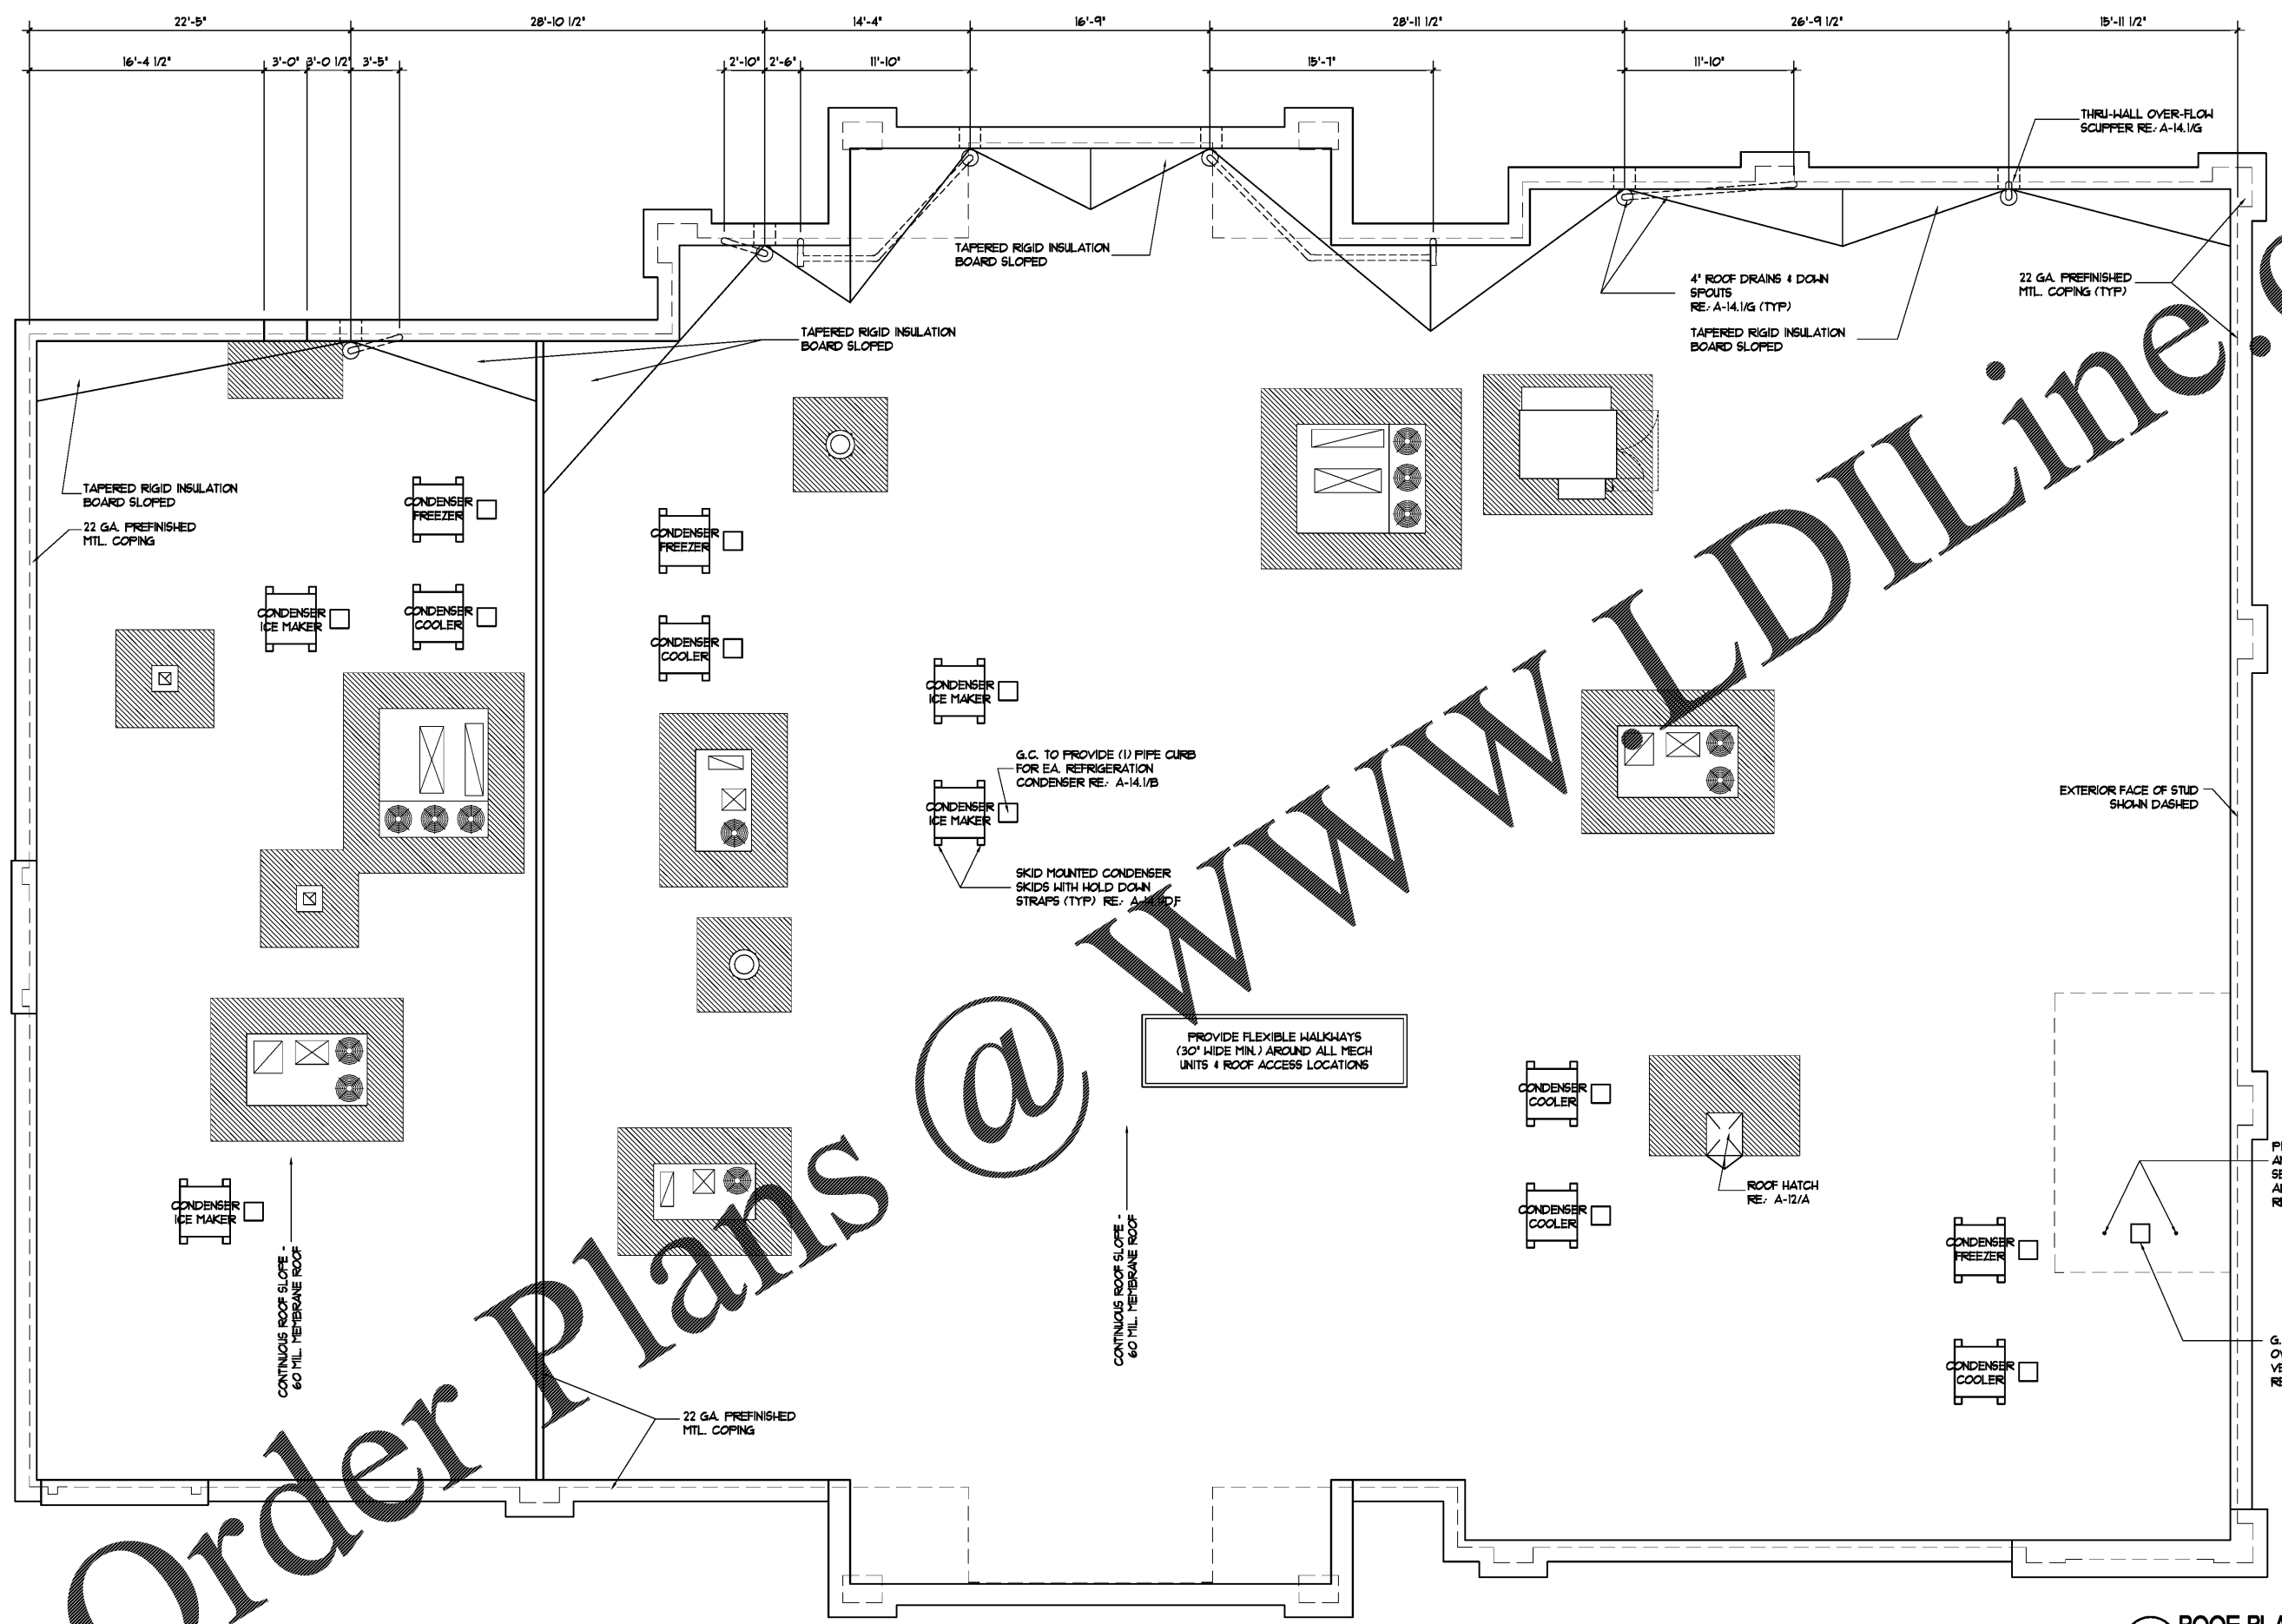

Order Plans @

WWW.LDILine.com

A ROOF PLAN  
SCALE 3/16" = 1'-0"  
PROJECT NORTH

ALL PREFINISHED METAL COPING TO MATCH ADJACENT WALL COLOR UNLESS NOTED ON PLAN