

EQUIPMENT SCHEDULE & MECHANICAL REQUIREMENTS

ITEM	DESCRIPTION	QTY	MODEL	SUPPLIER INSTALLER	ELECTRICAL					PLUMBING					REMARKS
					VOLT	AMP	MISC	PH.	CON.	HOT	COLD	WASTE	GAS REQ. CON.	METH.	
5 8	CASH REGISTER		CH5	OWNER OWNER	120				1	SIN					DEDICATED CIRCUIT HUBBELL 5261 1 G 4 EMPTY CONDUIT
5 9	SECURITY MONITORS		3M, WV-5382	I.C. CONTR. I.C. CONTR.	120					DUP					
5 10	LCD DIGITAL DISPLAY			OWNER G.C.											
5 12	MERCHANDISING DISPLAY FREE STANDING			OWNER OWNER											
5 13	GONDOLA FREE STANDING			OWNER OWNER											MADIX SALES ORDER
5 13B	18' x 48' GONDOLA SHELF		MADIX	OWNER MILL. CTR.											MOUNT ON 18' STANDARD
5 13C	18' x 36' GONDOLA SHELF		MADIX	OWNER MILL. CTR.											MOUNT ON 18' STANDARD
5 13E	12' x 48' GONDOLA SHELF		MADIX	OWNER MILL. CTR.											MOUNT ON 18' STANDARD
5 13F	12' x 36' GONDOLA SHELF		MADIX	OWNER MILL. CTR.											MOUNT ON 18' STANDARD
5 13G	10' x 36' GONDOLA SHELF		MADIX	OWNER MILL. CTR.											MOUNT ON 18' STANDARD
5 13K	12' x 36' CLOTHING HANG ROD		MADIX	OWNER MILL. CTR.											
5 13L	12' x 48' CLOTHING HANG ROD		MADIX	OWNER MILL. CTR.											
5 13Z	5 TIERED WIRE SHELVING UNIT		UNITED DISPLAYCRAFT	OWNER MILL. CTR.											
5 16A	OUTDOOR ICE MERCHANDISER		LEER L462L6X	OWNER G.C.	115	60	1/2			DUP					
5 11	MERCHANDISER 8' CLG.		COILS (3) 14 DOORS - ANTHONY MODEL 101	OWNER OWNER	120 120	5.4 5.2									F.D.
5 18	MERCHANDISER CONDENSER (ON ROOF)		CONDENSER	OWNER OWNER	208 230	28	3 HP	3	DISC						4/5 YR EXTENDED WARRANTY 46 MOFD
5 19A	SHOW CASE 6'-1 1/4" T x 3'-0" W		CUSTOM PLAS.LAM.	OWNER MILL. CTR.	120	10.2				DUP					
5 19B	SHOW CASE 6'-1 1/4" T x 4'-0" W		CUSTOM PLAS.LAM.	OWNER MILL. CTR.	120	10.2				DUP					
5 25	FROZEN FOODS ISLAND CASE		EXCELLENCE INDUSTRIES MODEL DS-48	OWNER G.C.	115	7.6				DUP					
5 28	DRINKS CABINET, COFFEE BAR, ISLAND, AND COFFEE MUG RACK		CUSTOM	OWNER MILL. CTR.							1/2	1/2	2		HAND SINK AT COFFEE BAR 15'Dx24'x48'T 15'Dx24'x66'T
5 30B	TOBACCO RACK FLOOR UNIT			OWNER-MERCH OWNER-MERCH											15'Dx24'x48'T
5 30C	TOBACCO RACK FLOOR UNIT			OWNER-MERCH OWNER-MERCH											15'Dx24'x66'T
5 31	CIGARETTE PRICER	1		OWNER G.C.	120					DUP					
5 36	POSTER GRIP FRAME		ECHO MEDIA	OWNER G.C.											REFER TO EXTERIOR ELEVATIONS
5 36A	POSTER GRIP FRAME INTERIOR		ECHO MEDIA	OWNER G.C.											VERIFY SIZE & LOCATION WITH OWNER
5 38	LOTTO MACHINE		VENDOR	VENDOR VENDOR	120					DUP					PHONE LINE VERIFY WITH OWNER
5 50	SLATHALL, STANDARDS AND SLATHALL PARTS		VERIFY QUANTITIES WITH OWNER RE: BLOCKING PLAN	MILL. CTR. MILL. CTR.											
5 52A	SELF-SERVE OPEN-AIR REFRIGERATOR	1	FEDERAL IM5520SC-3	OWNER G.C.	120	4				DUP					
5 55	CAPPUCCINO		HILBUR CURTIS - G3 PRIMO PCG15	OWNER OWNER	120	15	1800 W	1		DUP					1/4" FILT.
5 56	HOUSE COMPUTER			OWNER OWNER	120					DUP					DEDICATED CIRCUIT 4 PHONE LINES
5 57	ICE TEA BREWER	1	BUNN - INFUSION DUAL DILUTION 3 GALLON 141400.0002	OWNER G.C.	120	14	1100 W	1		DUP					BREW ALL REC. (3) 100% DISPENSE 1/4" FILT.
5 58	FROZEN BEVERAGE DISPENSER	1	BUNN - ULTRA-2 HP MANUAL FILL PRODUCT # 34000.0080	OWNER G.C.	120					DUP					
G 10	STORAGE SHELVING		EAGLE GROUP SHELVING 18x48x14	OWNER G.C.											
G 10A	STORAGE SHELVING		EAGLE GROUP SHELVING 18x36x14	OWNER G.C.											

SALES EQUIPMENT

GIFTS

EQUIPMENT SCHEDULE & MECHANICAL REQUIREMENTS


ITEM	DESCRIPTION	MODEL	SUPPLIER INSTALLER	ELECTRICAL					PLUMBING					REMARKS	
				VOLT	AMP	MISC	PH.	CON.	HOT	COLD	WASTE	GAS REQ. CON.	METH.		
M 1	COMMERCIAL STACK DRYER	QUANTUM SPEED QUEEN	OWNER G.C.	208	30			1	DUP						EACH STACK DRYER POCKET REQUIRES ITS OWN SEPARATE POWER CORD
M 1A	COMMERCIAL FRONT LOAD WASHER	QUANTUM SPEED QUEEN	OWNER G.C.	120	15			1	DUP						VERIFY ALL MODEL #5 W/ OWNER DRYER, CONCARD BOX IN TRUCKER'S LAUNDRY.
M 2	WASHER AND DRYER FULL SIZE	WASHER - UNIMAC UCN030NYX DRYER - UT088UCFB (INSTALLER TO HINGE DOOR ON LEFT)	OWNER G.C. OWNER G.C.	220 240 200 -208				1/3 3	DUP DUP			3/4 3/4 2			VERIFY ALL MODEL #5 W/ OWNER WASHER, CONCARD BOX IN TRUCKER'S LAUNDRY.
M 3	DIESEL ISLAND SECURITY CAMERAS	PROVIDE FOR ALL ISLANDS													
M 4	LOCKABLE 40 KEY STORAGE BOX	LUD C-30	OWNER G.C.												
M 5B	DROP BOX	INDUSTRIAL IRON WORKS	OWNER G.C.												G.C. TO BOLT TO MILLWORK
M 5C	CASH RECYCLER	GLORY - RBG-300 ICR	OWNER G.C.	120	60			1	DUP						TIER I 4 II - BATTERY
M 5D	COIN RECYCLER	GLORY - SDRC-100 CR6	OWNER G.C.	120	60			1	DUP						TIER I 4 II - BATTERY PACK
M 6	CHAIR	CHAIR 901 BLK W/ ARMS	OWNER G.C.												PLAS. LAM. DESK & DNR BY MILL. CTR.
M 6A	FILES	(2) 2-DNR LEGAL FILES	OWNER G.C.												
M 7	L.I. RACK	TRIFF-LITE - SMARTTRACK SR42UB/SR42UBXP	OWNER OWNER												
M 9	CCTV RACK		I.C. CONTR. I.C. CONTR.	120						DUP					
M 13	INTERIOR FIRE EXTINGUISHER	10 LBS ABC WITH WALL MOUNTED BRACKETS - AA105	OWNER G.C.												COORDINATE WITH LOCAL FIRE MARSHAL
M 14	ATM MONEY MACHINE	BY VENDOR	OWNER OWNER					1	JB						4x(1) 3/4" EMPTY CONDUIT
M 18	OFFICE PHONE		OWNER OWNER												
M 25	FLY TRAP	GILBERT 186T (BLACK)	OWNER G.C.	120	665			1	JB						HARDWARE
M 29	LOAD BOARD	TRANSFORMER	OWNER G.C.	120				1	DUP						DATA CONDUIT
M 30	BULLETIN BOARD		OWNER G.C.												
M 31	WINDOW SINKS (NOT SINK)	ROLL-A-SINK	OWNER G.C.												CONTRACTOR TO PROVIDE DIMENSIONS
M 32	DOOR CHIPS	E-Z TONE 09-0498	OWNER G.C.												
M 33	SECURITY CAMERAS														FOR TRUCK ISLANDS

MISC. EQUIPMENT


△ SIGN SCHEDULE

MK	COPY	QTY	TYPE	COLOR	PROVIDED AND INSTALLED BY	REMARKS
1-6 #	MAN FIGURE/ HANDICAP SYMBOL	2	VINYL	BLACK	OWNER/G.C.	WITH BRAILLE
1-7 #	WOMAN FIGURE/ HANDICAP SYMBOL	1	VINYL	BLACK	OWNER/G.C.	WITH BRAILLE
1-7A	WOMEN'S	1	VINYL	WHITE	OWNER/G.C.	LARGE WOMEN'S SIGN MOUNT 60" A.F.F. ON OUTSIDE FACE OF DOOR
1-9	EMERGENCY EXIT STICKER	1	VINYL	BLACK	OWNER/G.C.	
1-10	ALARM HILL SOUND	1	VINYL	BLACK	OWNER/G.C.	WITH BRAILLE
1-11	'CAUTION: LOW CEILING WATCH YOUR HEAD.'	1	VINYL	BLACK	OWNER/G.C.	
1-12	SHOWERS	1	---	---	OWNER/G.C.	PRINTED ON 2ND SURFACE WHITE ON 1/4" CLEAR ACRYLIC APPLIED 1/32" HSB
1-12A #	SHOWER 12345 - MAN/WOMAN FIGURE, HANDICAP SYMBOL	1	VINYL	BLACK	OWNER/G.C.	WITH BRAILLE
1-13	GAS	1	---	---	OWNER/G.C.	PRINTED ON 2ND SURFACE WHITE ON 1/4" CLEAR ACRYLIC APPLIED 1/32" HSB
1-95	RESTROOMS	1	---	---	OWNER/G.C.	PRINTED ON 2ND SURFACE WHITE ON 1/4" CLEAR ACRYLIC APPLIED 1/32" HSB
1-69 #	EMPLOYEE ONLY	3	VINYL	BLACK	OWNER/G.C.	---
1-10	SECURITY - OFFICE	2	VINYL DECAL	WHITE	OWNER/G.C.	MOUNTED ON OFFICE WINDOWS
1-11	FOODSERVICE SIGNS	-	VARIES	VARIES	OWNER/G.C.	---

\* MOUNTING HEIGHT SHALL BE A MIN. OF 48" A.F.F. TO THE BASELINE OF THE LOWEST TACTILE CHARACTER AND 60" A.F.F. MAX. TO THE BASELINE OF THE HIGHEST CHARACTER

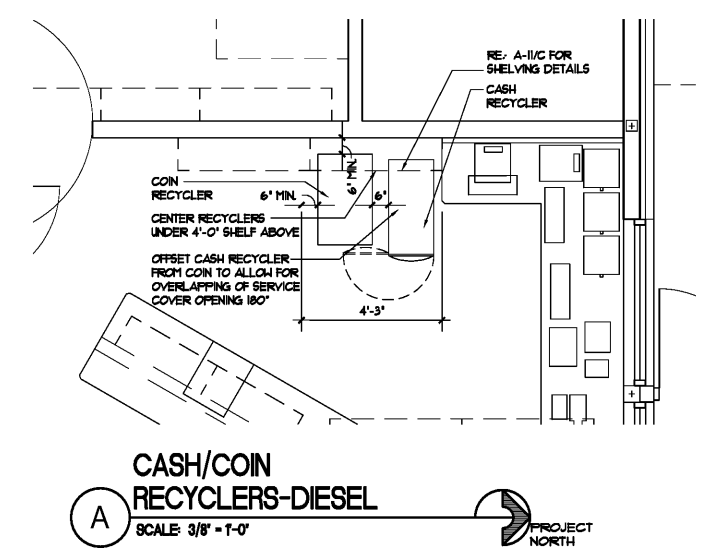

CASH/COIN RECYCLERS-DIESEL  
SCALE: 3/8" = 1'-0"  
PROJECT NORTH

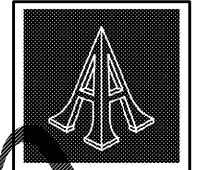

Pascal Aughtry & Associates, PC  
405.463.3494  
Fax 405.463.3493  
837 East Bilton Road  
Oklahoma City, OK 73114  
pascal@pcan.com



A NEW TRAVEL STOP  
STORE NO. 735  
CALHOUN, GA  
**Loves**  
Travel Stops

Revisions:

No.	Date

Project No.: LVS18735  
Date: 05-22-18  
Sheet No.:  
**A-17**  
OF: 36

Order Plans @