

Pascal Aughtry & Associates, PC

405.463.3494
 Fax 405.463.3493
 837 East Bolton Road
 Oklahoma City, OK 73114
 pascaserv@comcast.net




A NEW TRAVEL STOP
 STORE NO. 735
 CALHOUN, GA



Revisions:	
No.	Date

Project No.: LVS18735
 Date: 05-22-18
 Sheet No.:

A-26

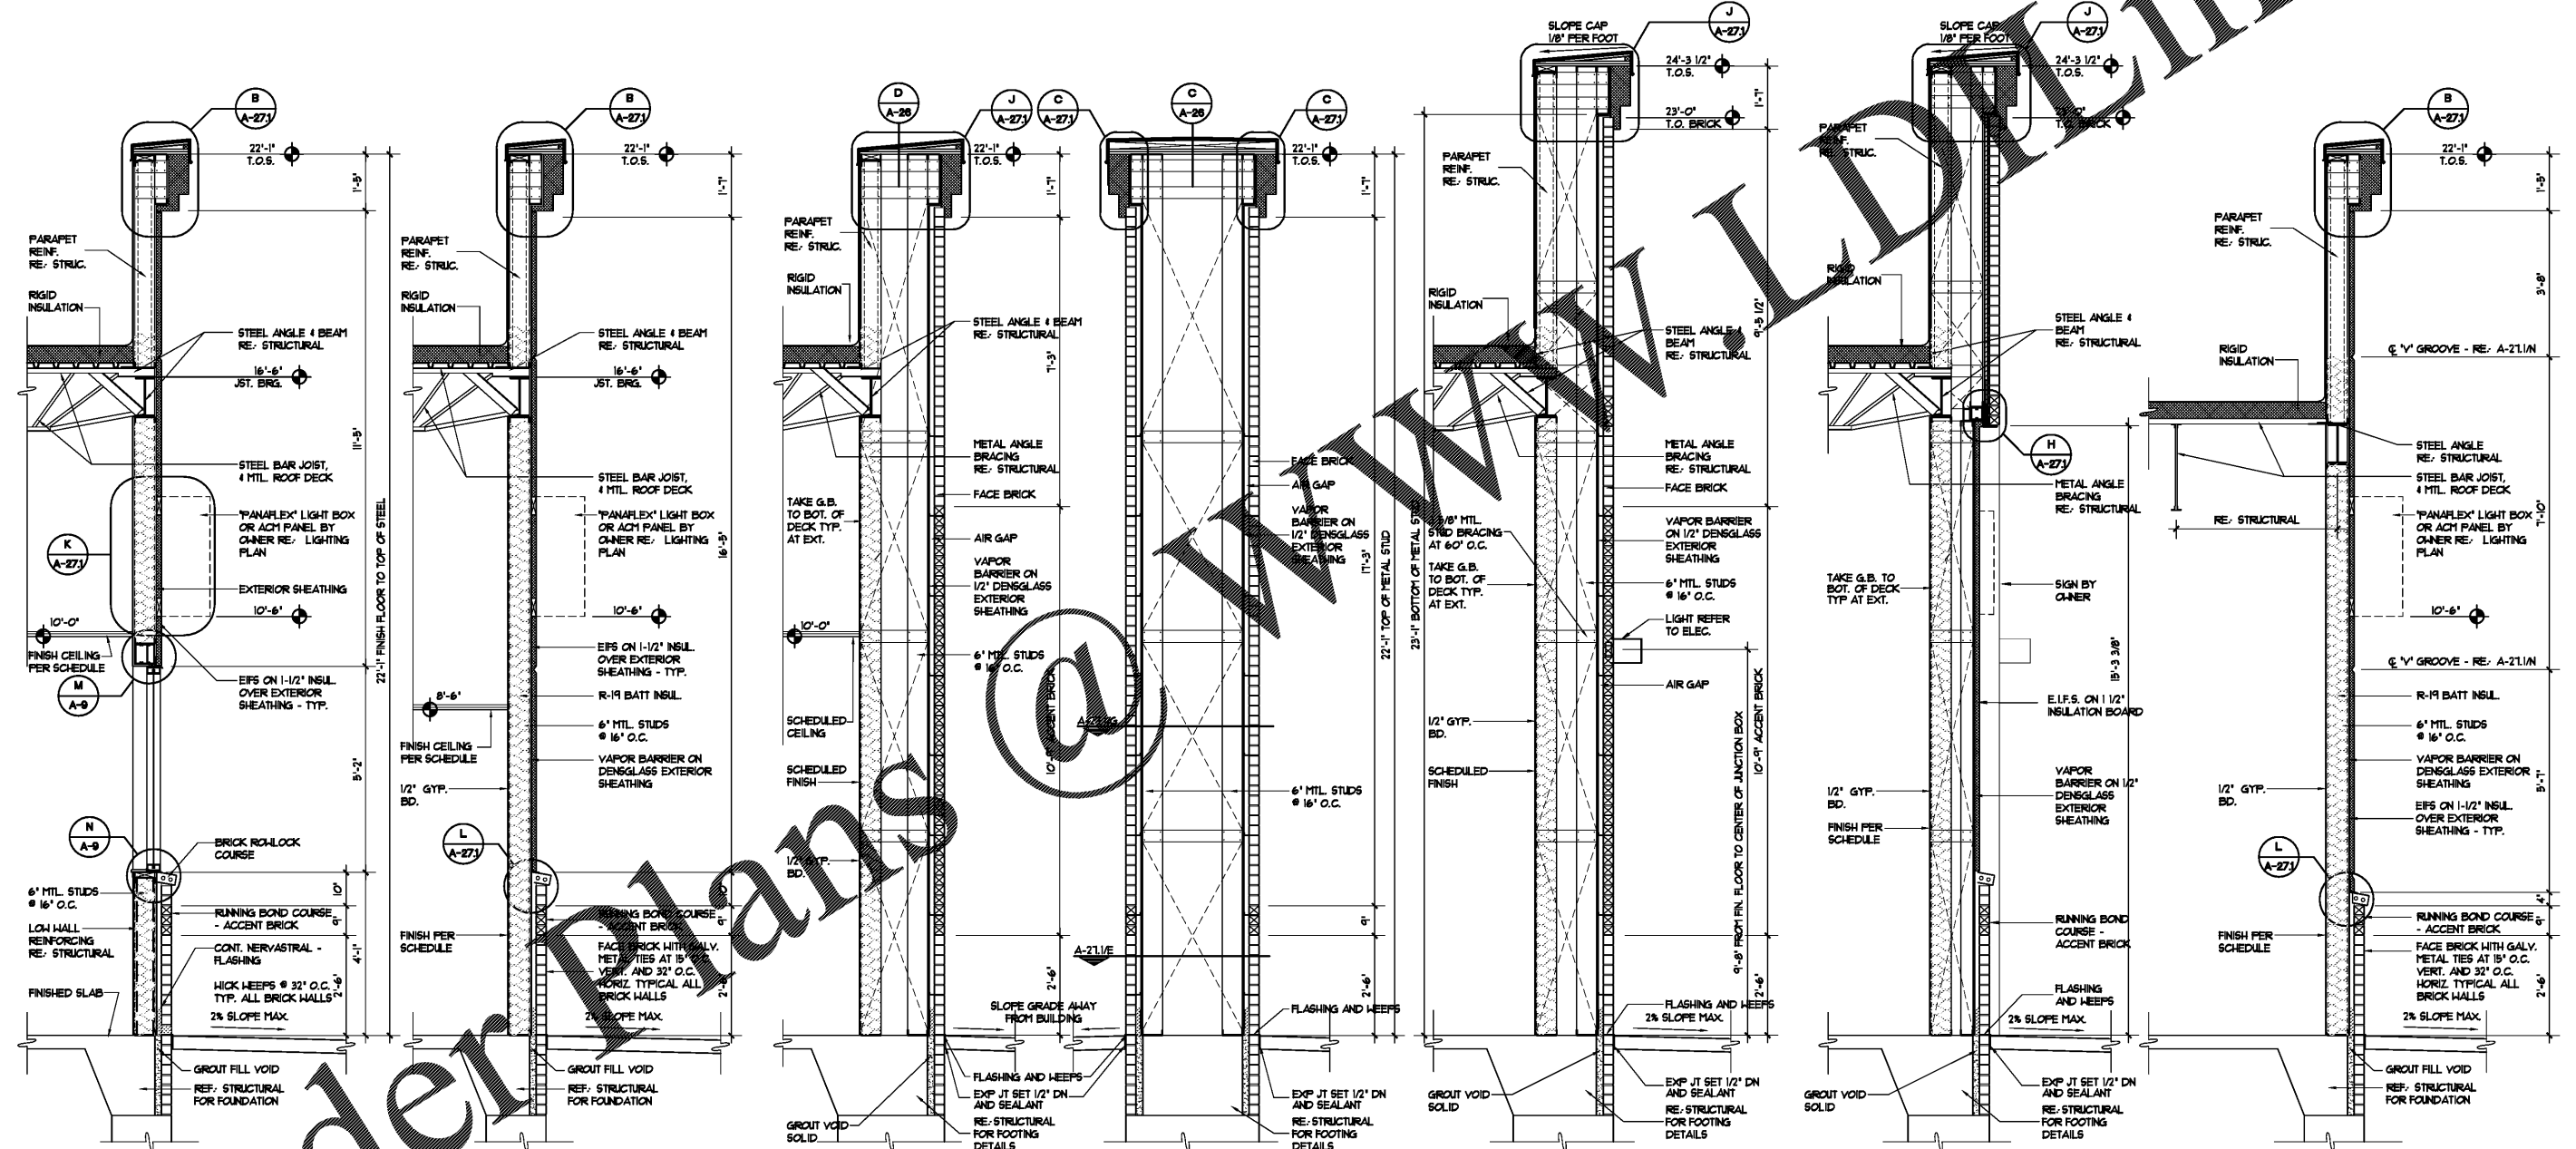

A WALL SECTION SCALE: 1/2" = 1'-0"
B WALL SECTION SCALE: 1/2" = 1'-0"
C WALL SECTION SCALE: 1/2" = 1'-0"
D WALL SECTION SCALE: 1/2" = 1'-0"
E WALL SECTION SCALE: 1/2" = 1'-0"
F WALL SECTION SCALE: 1/2" = 1'-0"
G WALL SECTION SCALE: 1/2" = 1'-0"

OrderMans.com