


Pascal Aughtry & Associates, PC

405.463.3494  
 Fax 405.463.3493  
 937 East Bilton Road  
 Oklahoma City, OK 73114  
 pascas@earthlink.net

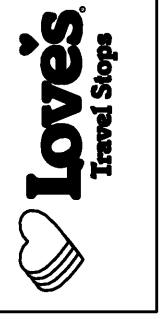


A NEW TRAVEL STOP  
 STORE NO. 735  
 CALHOUN, GA




Revisions:	
No.	Date

Project No.: LVS18735  
 Date: 05-22-18  
 Sheet No.:


**A-27**

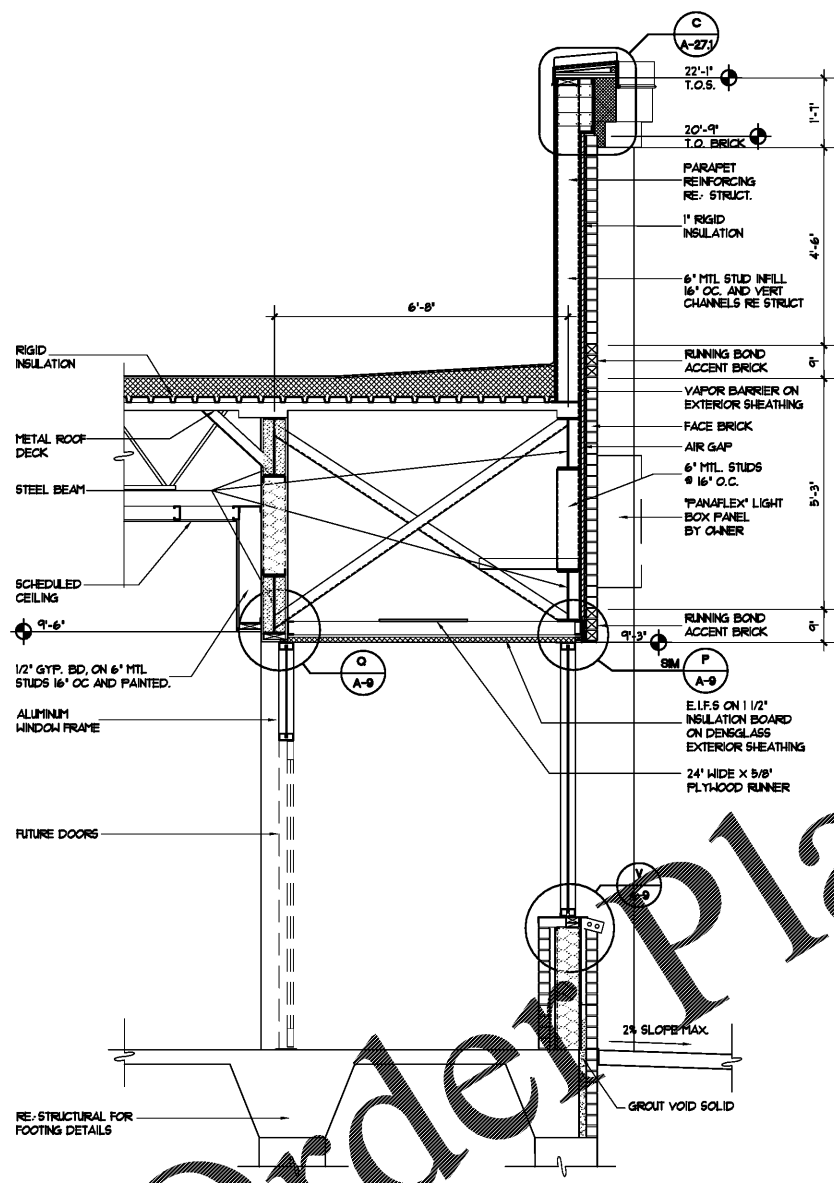


**A** WALL SECTION  
 SCALE: 1/2" = 1'-0"

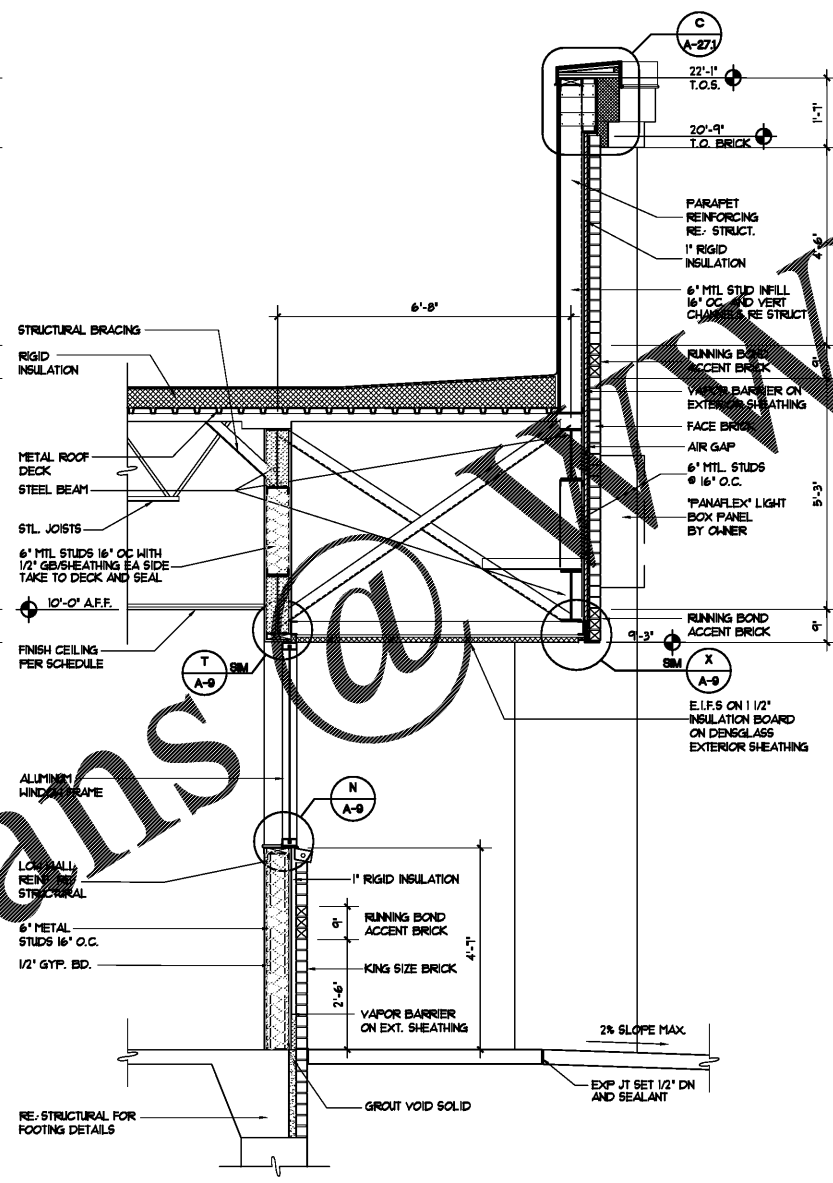

**B** WALL SECTION  
 SCALE: 1/2" = 1'-0"

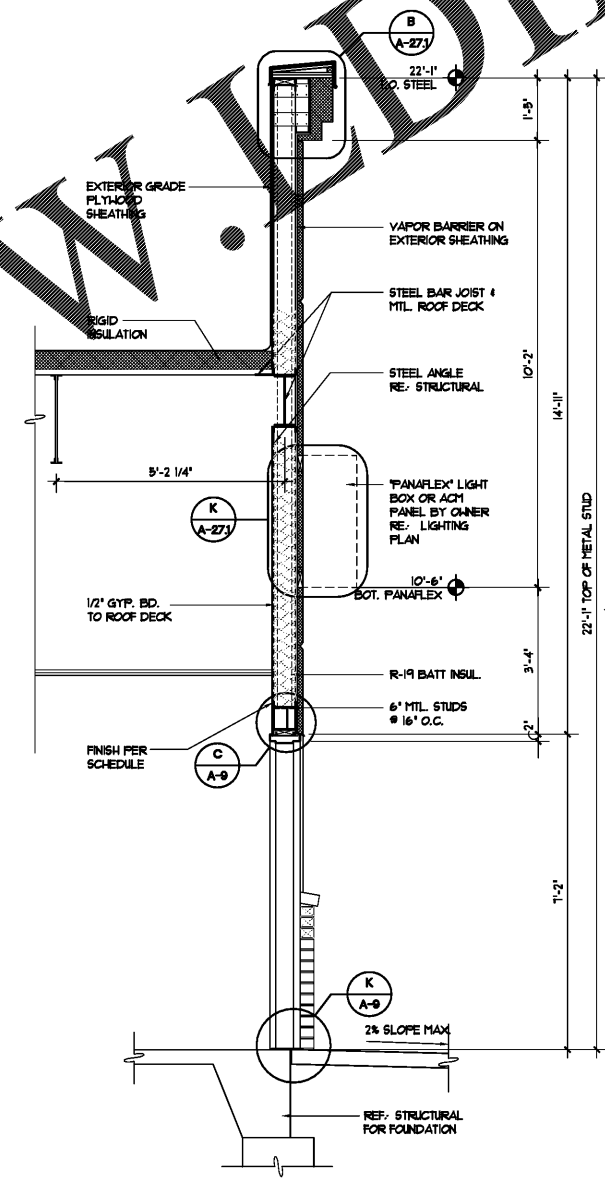

**C** WALL SECTION  
 SCALE: 1/2" = 1'-0"

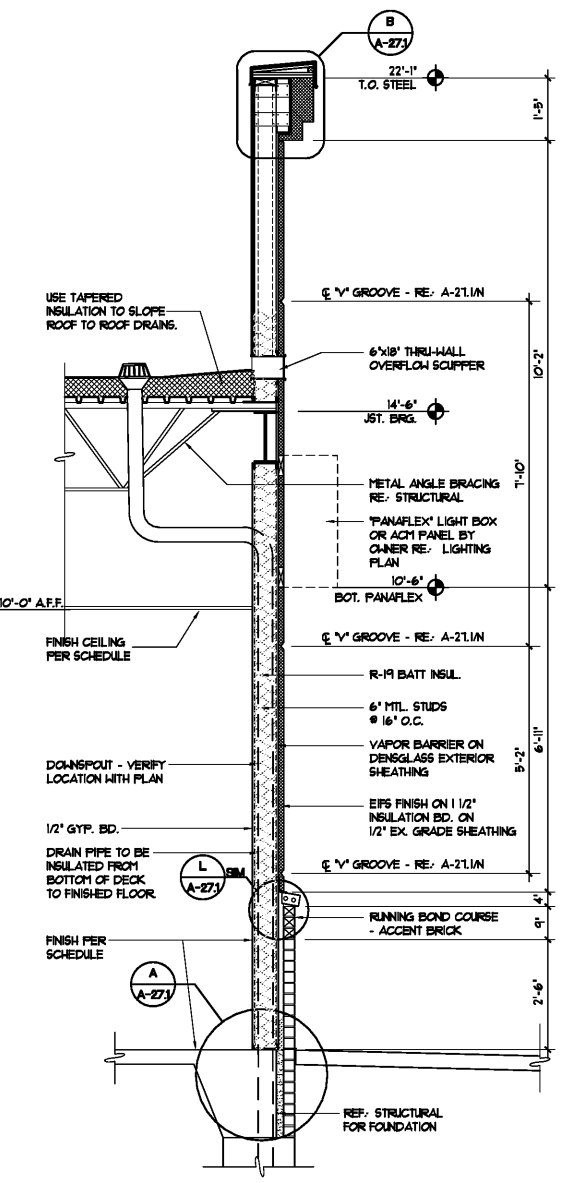

**D** WALL SECTION  
 SCALE: 1/2" = 1'-0"

OrderPlans.com