



B TYPICAL SHOWER DRAIN PLAN
SCALE: 1/4" = 1'-0"


C NOT USED
SCALE:

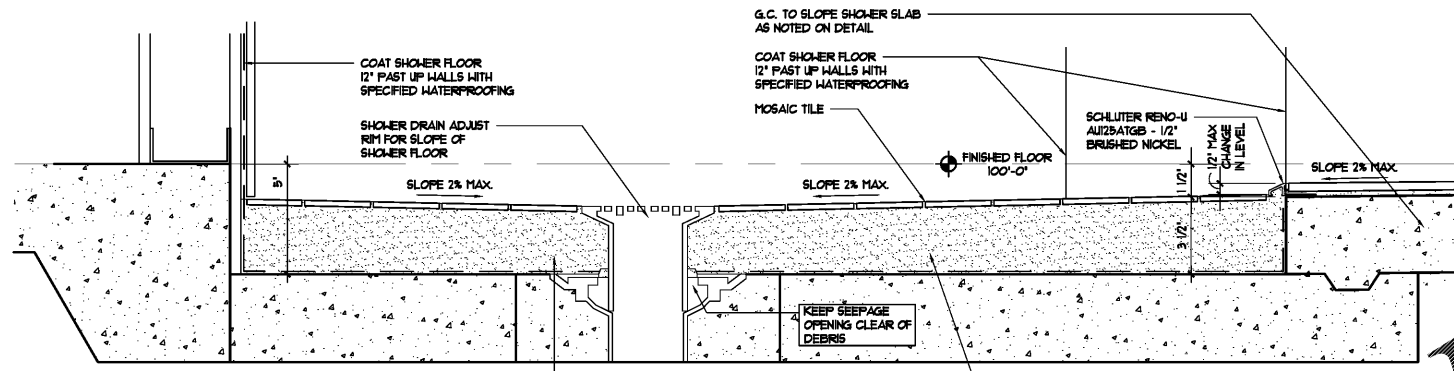


D DETAIL AT SHOWER
SCALE: 3" = 1'-0"

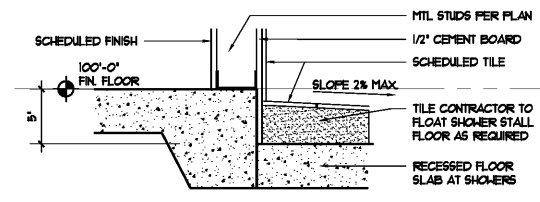


E SHOWER SLAB DETAIL
SCALE: 1-1/2" = 1'-0"

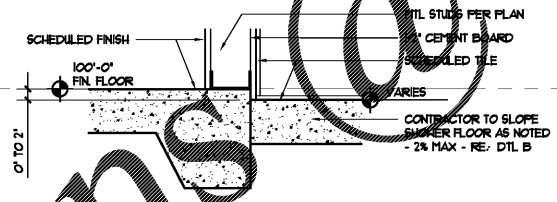


F SHOWER SLAB DETAIL
SCALE: 1-1/2" = 1'-0"

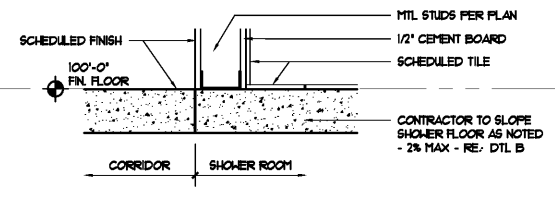


G SHOWER SLAB DETAIL
SCALE: 1-1/2" = 1'-0"

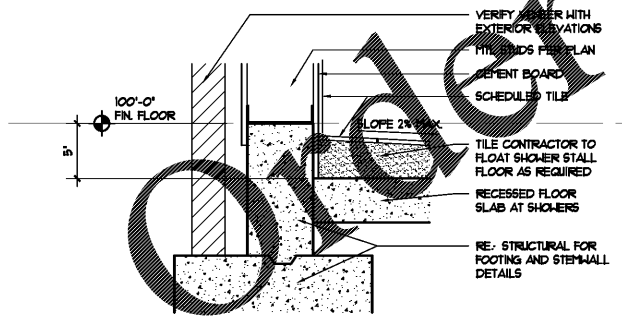


H SHOWER SLAB DETAIL
SCALE: 1-1/2" = 1'-0"

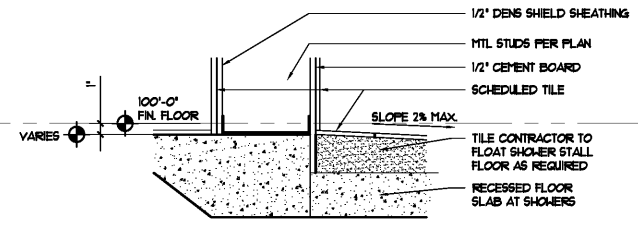

J SHOWER SLAB DETAIL
SCALE: 1-1/2" = 1'-0"

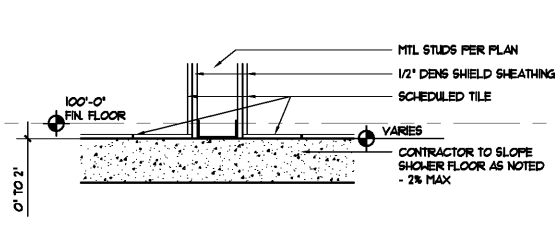


K SHOWER SLAB DETAIL
SCALE: 1-1/2" = 1'-0"

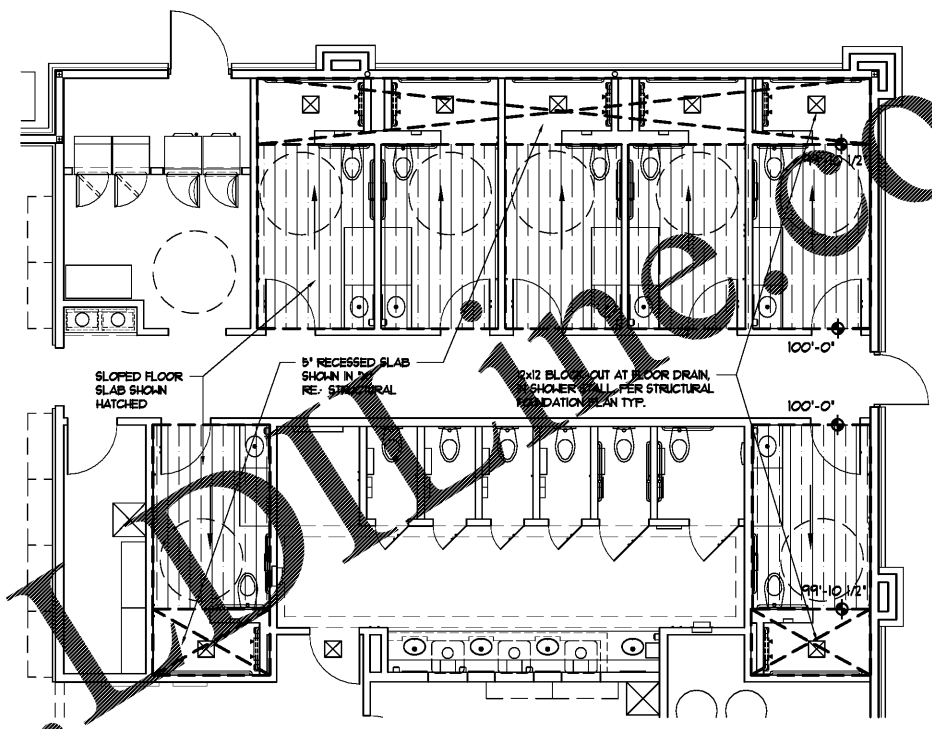


A RECESSED SLAB SHOWER PLAN
SCALE: 3/16" = 1'-0"

LOVE'S FLOOR PLAN:
AT PORCELAIN TILE, FINISH NO. 1 - CONTRACTOR TO ENSURE THAT THE SLAB SHALL MEET A FLATNESS RATING 30FF AND A LEVELNESS RATING OF 20FL - TYPICAL FOR ENTIRE LOVE'S FLOOR PLAN. OWNER WILL PROVIDE INDEPENDENT TESTING FOR COMPLIANCE.

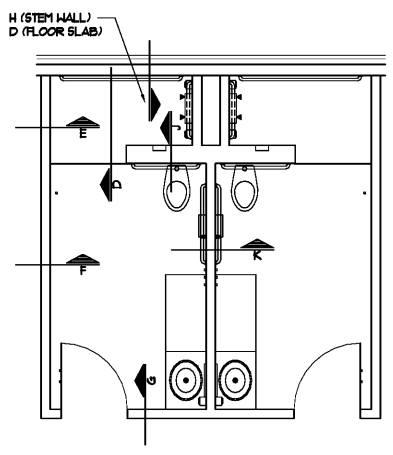


L TYPICAL SHOWER PLAN
SCALE: 1/4" = 1'-0"

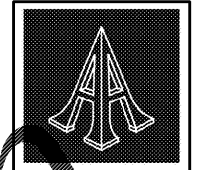

Pascal Aughtry & Associates, PC
405.463.3494
Fax 405.463.3493
837 East Bolton Road
Oklahoma City, OK 73114
pascal@pcan.com



A NEW TRAVEL STOP
STORE NO. 735
CALHOUN, GA

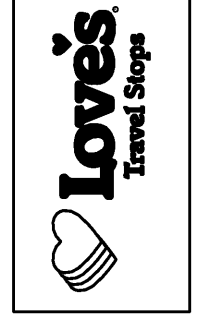

Revisions:	
No.	Date

Project No.: LVS18735
Date: 05-22-18
Sheet No.:

A-30
OF 36