

DO NOT SCALE DRAWINGS  
CONTRACTOR TO VERIFY  
ALL EXISTING CONDITIONS AND  
DIMENSIONS - NOTIFY ARCHITECT  
OF ANY DISCREPANCIES PRIOR  
TO BEGINNING CONSTRUCTION



JULY 5TH, 2018  
NO REVISION

DEL TACO STORE - DT2017  
4525 JIMMY LEE SMITH PARKWAY  
HIRAM, GA 30141  
PAULTON COUNTY  
1ST PERMIT SUBMITTAL 05-18-18  
1ST BID SUBMITTAL 07-05-18

PROJECT NUMBER  
**2180148**


SHEET NAME  
**FLOOR  
FINISH PLAN**

SHEET NUMBER  
**A111**

DATE OF THIS PRINTING - 7/3/2018

**INT. MATERIAL/FINISH SCHEDULE**

FINISH	DESCRIPTION
<b>B BASES</b>	
REFER TO THE FOLLOWING: TAMARA GRANDOSKY - DALLIE NATIONAL ACCOUNT MANAGER CONTACT FOR ALL TILE: M:415-290-8302 F:415-651-9187	
B-1	MANUFACTURER: DALLIE PRODUCT: GLAZED PORCELAIN - PORCALTO 6"x12" 5-36C91B W/ 3/8" COVE BASE W/ SC-368RT OUTSIDE CORNER COLOR: CITYLINE KOHL #C021 GROUT: LATICRETE #43 CHOCOLATE TRUFFLE; MINIMIZE GROUT LINES
B-2	MANUFACTURER: DAL TILE PRODUCT/FINISH: QUARRY TEXTURES 6"x6" COVE BASE COLOR: 0101: DABLO RED GROUT: LATICRETE #43 CHOCOLATE TRUFFLE; MINIMIZE GROUT LINES
B-3	NOT USED
<b>CL CEILING</b>	
CL-1	PRODUCT/FINISH: GYP BD COLOR: PAINT
CL-2	MANUFACTURER: ARMSTRONG PRODUCT/FINISH: PERLETTA EXPOSED TEE SYSTEM W/ 15/16" GRID SIZE: ULTIMA #18 - 22.5/4" PANELS COLOR: WHITE
CL-3	NOT USED
CL-4	MANUFACTURER: ARMSTRONG PRODUCT/FINISH: PERLETTA XL EXPOSED TEE SYSTEM W/ 15/16" GRID SIZE: CLEAN ROOM #18 - 24x25/8" SMOOTH VINYL FACED PANELS COLOR: WHITE
<b>FL FLOORING</b>	
REFER TO THE FOLLOWING: NATIONALACCOUNTS@DALLIE.COM CONTACT FOR ALL TILE: PHONE: 877.556.5728	
F-1	MANUFACTURER: DAL TILE PRODUCT/FINISH: SHOULDERBROOK 6"x36" (WITH RANDOM OFFSET PATTERN) COLOR: SD-15 WALNUT GROUT: MAPEI - #114 "MAHOGANY"; MINIMIZE GROUT LINES
F-2	NOT USED
F-3	MANUFACTURER: DAL TILE PRODUCT/FINISH: QUARRY TEXTURES 6"x6" COLOR: 0101: DABLO RED GROUT: MAPEI #47 "DWOODAL"; EPOXY GROUT NOTES: SMOOTH FINISH UNDER EQUIPMENT, ABRASIVE FINISH ELSEWHERE, REFER TO FINISH FLR PLAN
<b>M MISC.</b>	
M-1	MANUFACTURER: DAL TILE PRODUCT/FINISH: CERAMIC SURFACE WALL TILE 3"x6"x1/4" COLOR: L624 WHITE GROUT: MAPEI ULTRACOLOR PLUS FA "00" WHITE WITH A 1/16" GROUT CONTACT: TAMARA GRANDOSKY PHONE: 415-290-8302
M-2	MANUFACTURER: MARLITE RESTROOM DOOR PARTITIONS & FRAMES PRODUCT/FINISH: FORMICA COLOR: AFRICAN LIMBA #7011-43 CONTACT:
M-3	MANUFACTURER: DUPONT CORIAN PRODUCT/FINISH: 1/2" SOLID SURFACE PRIVATE COLLECTION COLOR: NATURAL GRAY CONTACT:
M-4	MANUFACTURER: DUPONT CORIAN PRODUCT/FINISH: 1/2" SOLID SURFACE PRIVATE COLLECTION COLOR: RAIN CLOUD CONTACT:
M-5	MANUFACTURER: FORMICA PRODUCT/FINISH: LAMINATE WOODGRAINS COLOR: #756 NATURAL MAPLE
M-6	MANUFACTURER: DUPONT CORIAN PRODUCT/FINISH: 1/2" SOLID SURFACE PRIVATE COLLECTION COLOR: CHINABIR CONTACT:
<b>P PAINT &amp; STAIN</b>	
P-1	MANUFACTURER: SHERWIN WILLIAMS PRODUCT/FINISH: SW# 0057 - EGGSHELL COLOR: CHINESE RED CONTACT: JOHN GASTON, 214.553.3940
P-2	MANUFACTURER: SHERWIN WILLIAMS PRODUCT/FINISH: SW# 6712 - EGGSHELL COLOR: LINA GREEN CONTACT: JOHN GASTON, 214.553.3940
P-3	MANUFACTURER: SHERWIN WILLIAMS PRODUCT/FINISH: SW# 6530 - EGGSHELL COLOR: HUMBLED GOLD CONTACT: JOHN GASTON, 214.553.3940
P-4	MANUFACTURER: SHERWIN WILLIAMS PRODUCT/FINISH: SW# 6090 - EGGSHELL COLOR: JVA CONTACT: JOHN GASTON, 214.553.3940
P-5	MANUFACTURER: SHERWIN WILLIAMS PRODUCT/FINISH: SW# 7708 - EGGSHELL COLOR: ALABASTER CONTACT: JOHN GASTON, 214.553.3940
P-6	MANUFACTURER: SHERWIN WILLIAMS PRODUCT/FINISH: SW# 6891 - EGGSHELL COLOR: MANDARIN CONTACT: JOHN GASTON, 214.553.3940
<b>WF WALL FINISHES</b>	
REFER TO THE FOLLOWING: NATIONALACCOUNTS@DALLIE.COM CONTACT FOR ALL TILE: PHONE: 877.556.5728	
WF-1	MANUFACTURER: DAL TILE PRODUCT/FINISH: CERAMIC - CASTLE METALS 2 1/2"x12" COLOR: AGED COPPER HAMMERED INSERT #C01 GROUT: LATICRETE #43 CHOCOLATE TRUFFLE; MINIMIZE GROUT LINES CONTACT: TAMARA GRANDOSKY PHONE: 415-290-8302
WF-2	MANUFACTURER: DAL TILE PRODUCT/FINISH: COLORBODY PORCELAIN - KEYSTONE 1'x2" COLOR: BEACH BLEND DKO4 (L335, D317, D161) GROUT: LATICRETE #43 CHOCOLATE TRUFFLE; MINIMIZE GROUT LINES CONTACT: TAMARA GRANDOSKY PHONE: 415-290-8302 NOTES: ON 5/8" WATER RESISTANT GYP BD
WF-3	MANUFACTURER: PRODUCT/FINISH: FRP COLOR: WHITE
WF-4	MANUFACTURER: PRODUCT/FINISH: STAINLESS STEEL PANELS
WF-5	MANUFACTURER: FORMICA PRODUCT/FINISH: LAMINATE WOODGRAINS COLOR: #756 NATURAL MAPLE
WF-6	MANUFACTURER: DAL TILE PRODUCT/FINISH: CERAMIC - CASTLE METALS 4 1/4"x4 1/4" COLOR: AGED COPPER HAMMERED INSERT #C01 GROUT: LATICRETE #43 CHOCOLATE TRUFFLE; MINIMIZE GROUT LINES
WF-7	MANUFACTURER: DAL TILE PRODUCT/FINISH: CERAMIC - SEMI GLOSS 4 1/4"x4 1/4" COLORS: WHITE #0100 (33X), ALMOND #0135 (33X), URBAN PUTTY #0161 (33X) GROUT: LATICRETE #43 CHOCOLATE TRUFFLE; MINIMIZE GROUT LINES
WF-8	MANUFACTURER: SCHLUTER SYSTEMS PRODUCT/FINISH: ALUM - JOLLY 3/16" COLOR: ANTIQUE BRONZE ABGB

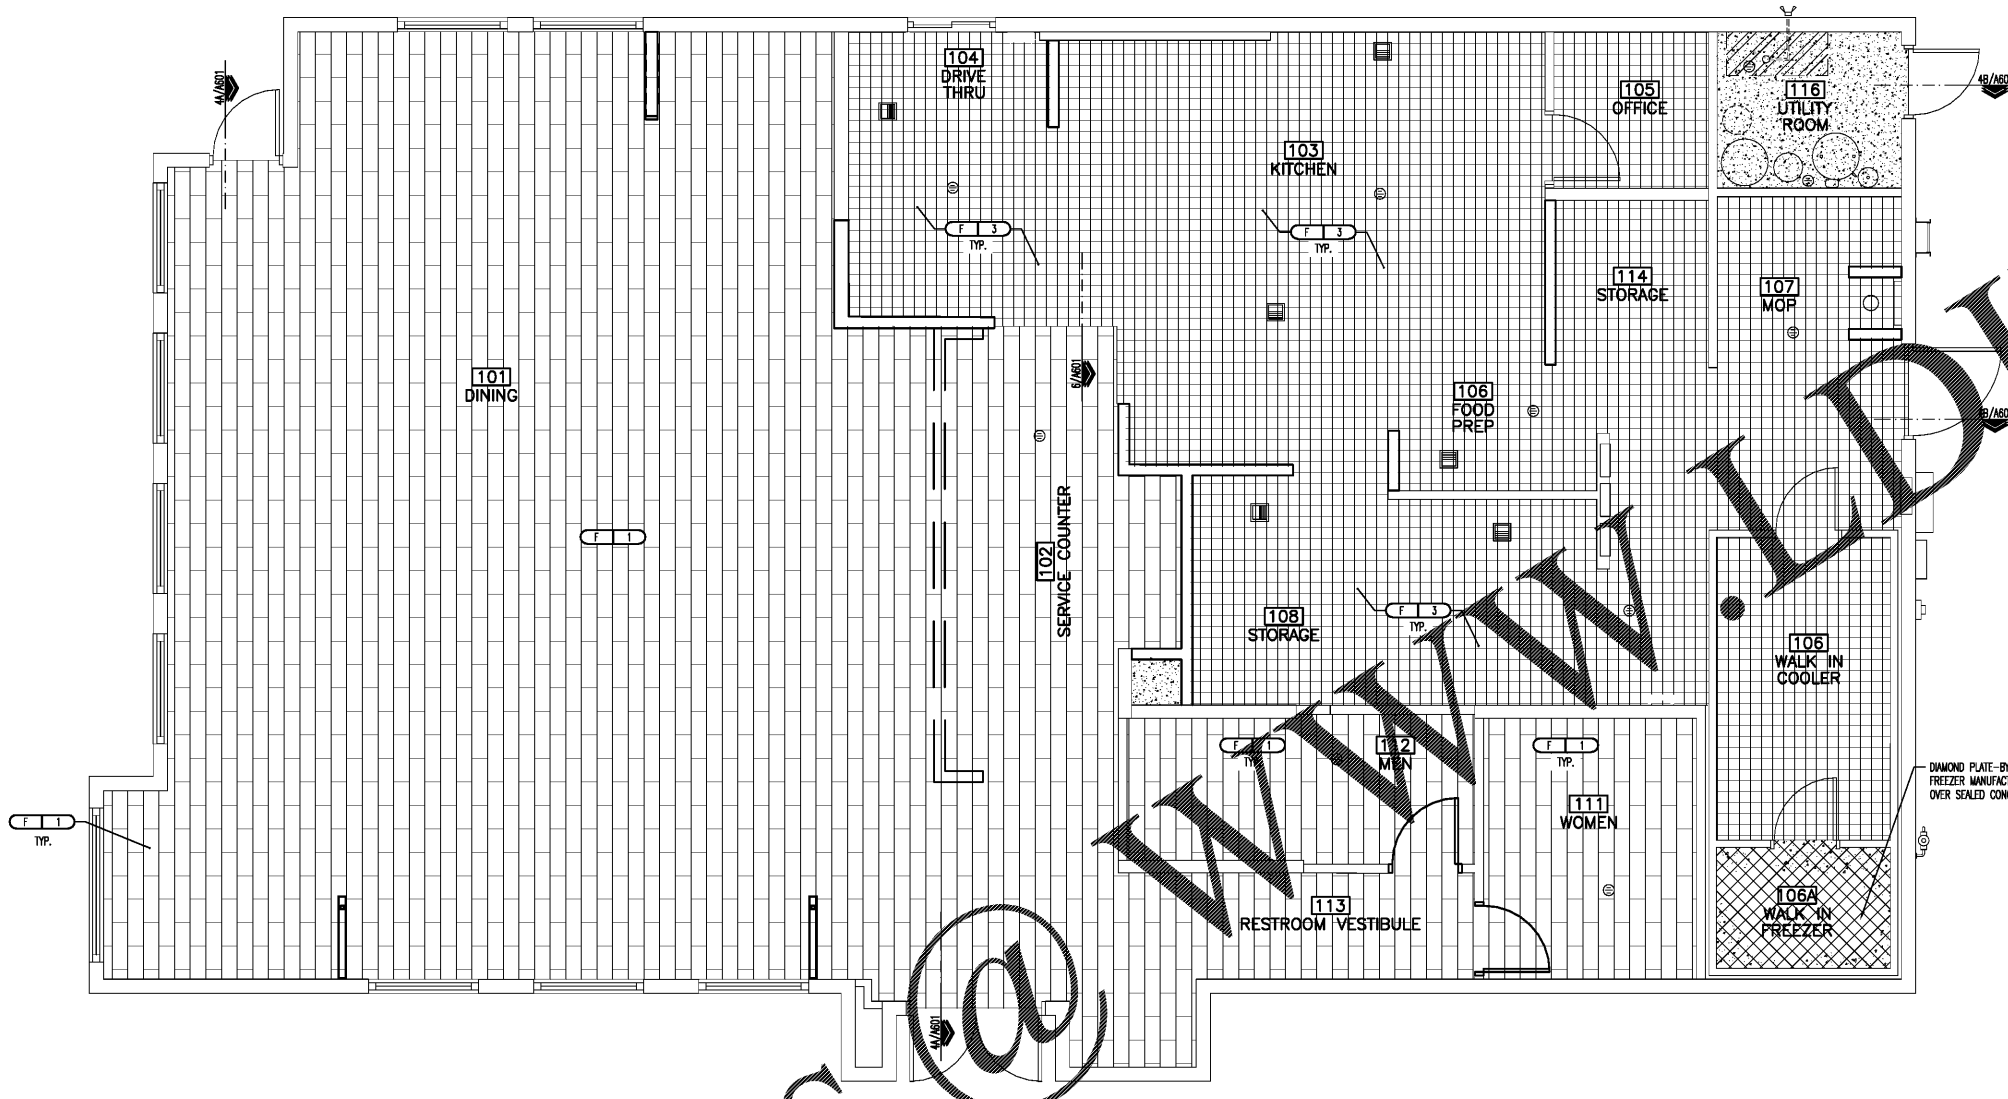

**01 FINISH FLOOR PLAN**  
SCALE: 1/4" = 1'-0"

**FLOOR FINISH LEGEND**

	FLOOR FINISH, REFER TO FINISH SCHEDULE.		FLOOR SINK, REFERENCE PLUMBING DRAWINGS AND FOOD SERVICE DRAWING
	F-1, SHOULDERBROOK 6"x36"		FLOOR DRAIN, REFERENCE PLUMBING DRAWINGS
	F-3, SLIP RESISTANT TEXTURE, REFER TO FINISH SCHEDULE.		MOP SINK DRAIN, REFERENCE PLUMBING DRAWINGS
	EXISTING CONCRETE		
	SEALED CONCRETE		

**GENERAL FLOOR FINISH NOTES**

- INSTALL ABRASIVE FINISHES AT ALL KITCHEN ISLES.
- PROVIDE 100% SMOOTH FINISHED TILE UNDER ALL EQUIPMENT PER FINISH SCHEDULE. NO EXPOSED EDGES - VERIFY FINAL EQUIP LOCATION WITH KITCHEN EQUIPMENT SUPPLIER.
- REFER SHEET AB02 FOR COMPLETE ROOM FINISH SCHEDULE.
- TILE ADHESIVE, EPOXY GROUT FOR FLOORS IN KITCHEN ONLY, CEMENTITIOUS GROUT FOR OTHER FLOORS & WALLS. (REFER TO SPECIFICATIONS)
- AT TILE TRANSITIONS OF DIFFERENT THICKNESS, FLOAT THE MAXIMUM DIFFERENCE EQUALLY EACH DIRECTION FROM THE POINT OF CONNECTION AWAY FOR AN UNDETECTABLE TRANSITION.

SWED BY: JACHINA 7/15/2018 4:52 PM  
PRINTED BY: JACHINA 7/15/2018 4:50 PM  
0700\_2180148\_A111.dwg

Order Plans