




RESTROOM ACCESSORIES NO SUBSTITUTIONS ALLOWED				
QTY	ITEM	MFR	MODEL NUMBER	NOTES
(2)	36" GRAB BAR	BOBRICK	#B-8006306	1-1/4" (O.D.) STAINLESS STEEL
(2)	42" GRAB BAR	BOBRICK	#B-8006342	1-1/4" (O.D.) STAINLESS STEEL
(3)	MIRROR	SENTRY	18x36	OUTSIDE DIM - 20 3/8" x 36 3/8"
(2)	EACH TOILET PAPER DISPENSER	BOBRICK	B-3474 - MEN'S B-3574 - WOMEN'S	
(2)	SOAP DISPENSER	NIC	VERDE Q-973	PROVIDED BY & INSTALLED BY OWNER
(2)	AUTO-HAND DRYER	WORLD DRYER	NC	SURFACE MOUNTED MODEL
(2)	TRASH CAN	NC	NC	

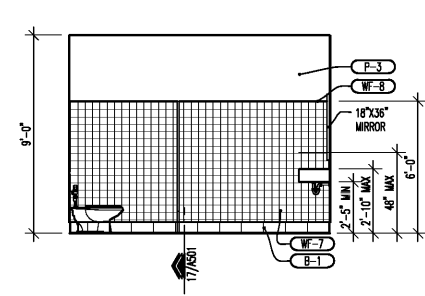


01 WOMEN'S R.R.
SCALE: 1/4"=1'-0"

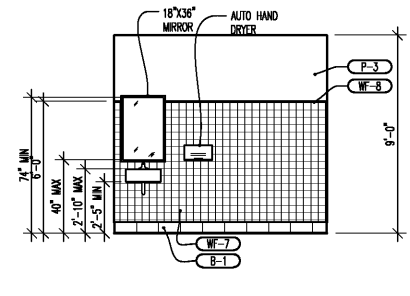


02 WOMEN'S R.R.
SCALE: 1/4"=1'-0"

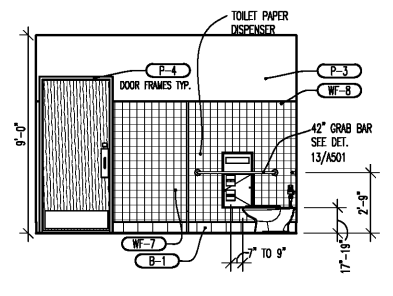


03 WOMEN'S R.R.
SCALE: 1/4"=1'-0"

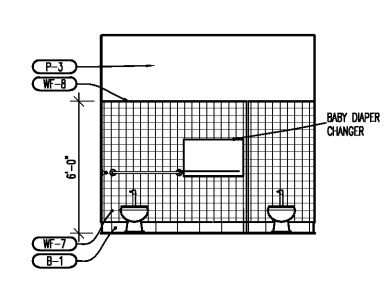


04 WOMEN'S R.R.
SCALE: 1/4"=1'-0"

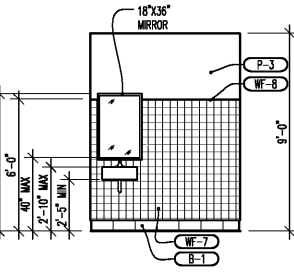


05 MEN'S R.R.
SCALE: 1/4"=1'-0"

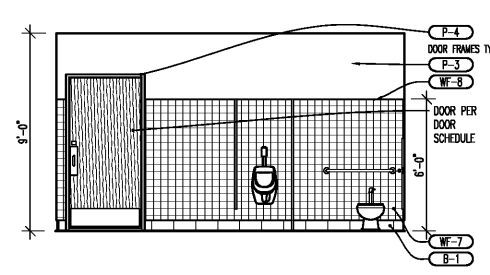

06 MEN'S R.R.
SCALE: 1/4"=1'-0"

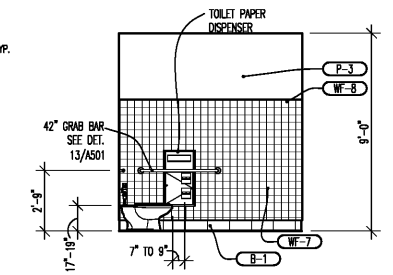

07 MEN'S R.R.
SCALE: 1/4"=1'-0"

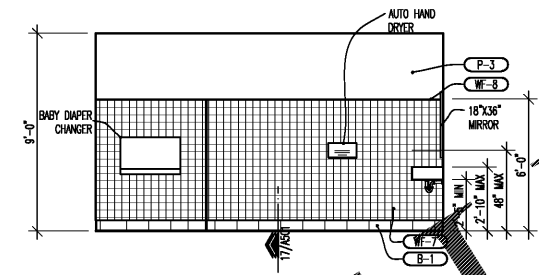


08 MEN'S R.R.
SCALE: 1/4"=1'-0"

- GENERAL NOTES**
- REFER TO INTERIOR ELEVATIONS FOR ADDITIONAL RESTROOM NOTES - SHEET A212
 - REFER TO DOOR SCHEDULE FOR ADDITIONAL ACCESSIBILITY REQUIREMENTS - SHEET A601.
 - REFER SHEET A602 FOR COMPLETE DOOR SCHEDULE.
 - ALL DIMENSIONS ARE REFERENCED TO FACE OF FINISH UNLESS OTHERWISE NOTED.
 - ALL WOOD FINISHES TO BE BURN RETARDANT/TREATED TYPICAL.
 - ALL MECHANICAL, ELECTRICAL, AND PIPING SHALL BE CONCEALED WITHIN THE BUILDING STRUCTURE AS MUCH AS POSSIBLE.
 - ALL GYPSUM BOARD ON WALLS IN TOILET ROOMS SHALL BE MOISTURE AND WATER RESISTANT TYPE (VERTICAL SURFACES ONLY).
 - REFER TO PLUMBING SHEETS FOR FIXTURE SPECIFICATIONS.


- FIXTURE NOTES**
- WATER CLOSET SHALL HAVE FLUSH ACTIVATION DEVICE MOUNTED ON THE APPROACH SIDE. FLUSH CONTROLS FOR WATER CLOSETS SHALL BE OPERABLE WITH ONE HAND AND SHALL NOT REQUIRE TIGHT GRASPING, PINCHING OR TWISTING OF THE WRIST.
 - THE FORCE TO ACTIVATE THE FLUSH VALVE SHALL BE NO MORE THAN 5 LB. FORCE.
 - TOILETS TO BE ULTRA LOW FLUSH.
 - FAUCET CONTROLS MUST BE OPERABLE WITH ONE HAND AND NOT REQUIRE GRASPING, PINCHING OR TWISTING OF WRIST.
 - ALL LAVATORIES/HANDSINKS WILL HAVE A COMBINATION FAUCET OR PRE-MIXING FAUCET CAPABLE OF SUPPLYING WARM WATER FOR A MINIMUM OF TEN SECONDS.
 - LAVATORY AND ALL SINKS SHALL BE SELF-CLOSING. FAUCETS TO BE 2.2 G.P.M. MAX.
 - HOT WATER AND DRAIN PIPES UNDER LAVS SHALL BE INSULATED OR OTHERWISE COVERED THERE SHALL BE NO SHARP OR ABRASIVE SURFACES UNDER LAVATORIES.
 - IF MORE THAN ONE URINAL IS INSTALLED IT MUST BE INSTALLED PER ADA GUIDELINES AND MOUNTED SUCH THAT THE RIM IS AT 17" AFF. MOUNT ALL OTHER URINALS AT 24" AFF TO THE RIM.
 - PROVIDE CEILING MOUNTED FAN TO ACHIEVE 12 AIR CHANGES PER HOUR. ROUTE RIGID EXHAUST DUCT TO OUTSIDE AIR. THE FAN IS TO BE ACTIVATED BY THE LIGHT SWITCH. REFER TO ELECTRICAL DRAWINGS FOR SPECIFICATIONS.

- TOILET ACCESSIBILITY**
- NOTE:
TOILET ROOMS SHALL CONFORM TO ALL ACCESSIBILITY REQUIREMENTS OF THE AMERICANS WITH DISABILITIES ACT AND LOCAL AUTHORITY HAVING JURISDICTION, WHICH INCLUDES BUT IS NOT LIMITED TO THE FOLLOWING:
- WATER CLOSET SEAT HEIGHT: 17" TO 19" A.F.F.
 - CENTERLINE OF WATER CLOSET: 16" FROM SIDEWALL.
 - GRAB BAR BEHIND WATER CLOSET: 36" LONG, MOUNTED 33" A.F.F.
 - GRAB BARS AT SIDE OF WATER CLOSET: 42" LONG MOUNTED 33" A.F.F. REFER TO DETAIL 13/A501.
 - GRAB BAR DIAMETER: 1 1/8" TO 1 3/8" O.D. REFER TO DETAIL 13/A501.
 - SPACE BETWEEN WALL AND GRAB BAR: 1 1/2".
 - TOILET PAPER DISPENSER: 7" TO 9" FROM FRONT EDGE OF W.C., 15" TO 48" A.F.F.
 - KNEE CLEARANCE AT LAVATORY: APRON 29" MIN. HEIGHT, 8" MIN. DEPTH.
 - LAVATORY DEPTH: 17" MIN.
 - LAVATORY HOT WATER AND DRAINPIPES TO BE INSULATED WHEREVER EXPOSED WITH FORM FITTING WRAPS.
 - LAVATORY COUNTER TOP: 34" MAX. A.F.F.
 - MIRROR SURFACE: BOTTOM EDGE - 40" MAX. A.F.F., TOP EDGE 78" MIN. A.F.F.
 - INTERNATIONAL SYMBOL OF ACCESSIBILITY TO BE INSTALLED ON EXTERIOR OF THE TOILET ROOM DOOR. IDENTIFICATION SIGNS ARE RAISED SANITIZE OR SIMILE. SIGNS ALSO HAVE GRADE 2 BRAILLE. PICTORIAL SYMBOLS ARE AT LEAST 6" HIGH AND INCLUDE VERBAL DESCRIPTION. ROOM IDENTIFICATION SIGNS SHALL BE INSTALLED ON THE WALL ADJACENT TO THE LATCH SIDE OF THE ROOM DOOR AT A HEIGHT OF 60" A.F.F. PROVIDE CLEAR FLOOR SPACE AT SIGN. (SIGNS BY OWNER)

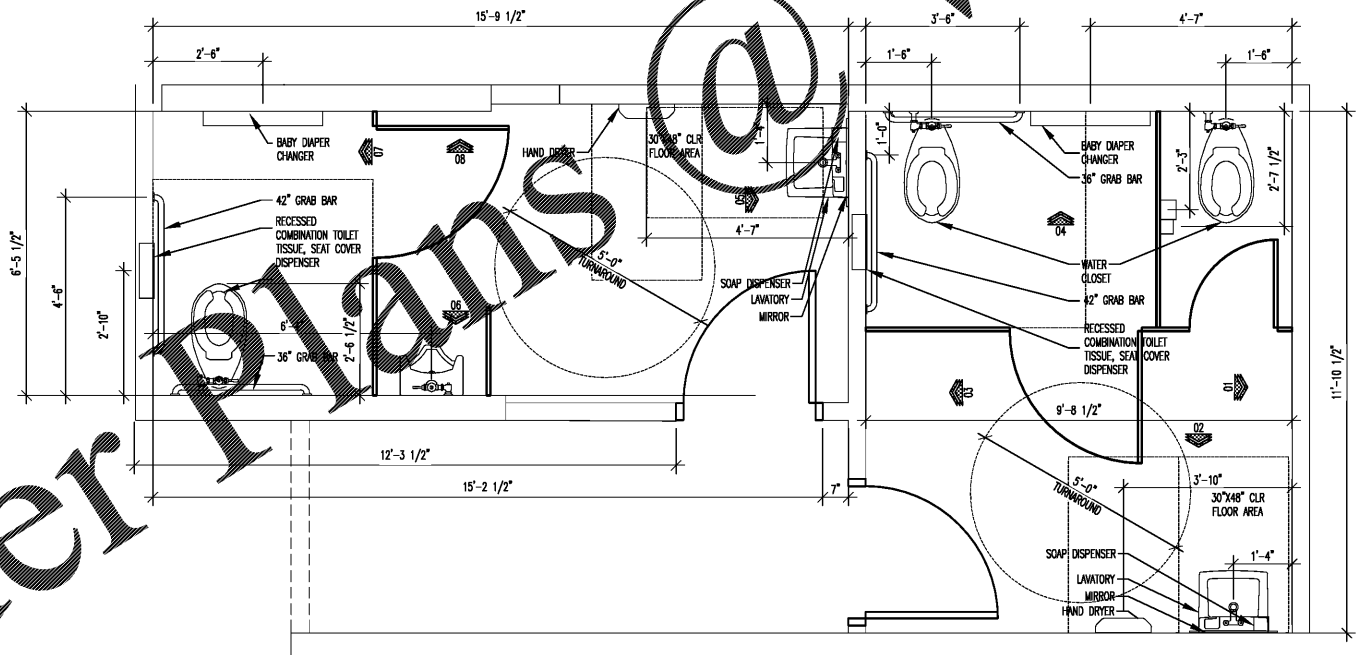

09 RESTROOM ENLARGED PLAN
SCALE: 1/2"=1'-0"

- NOTES:
1. ALL FIXTURE DIMENSIONS ARE FROM FACE FINISHED SURFACE UNLESS NOTED OTHERWISE.
2. GC TO PROVIDE BLOCKING IN WALL FOR GRAB BARS AND FIXTURES WHERE NECESSARY.

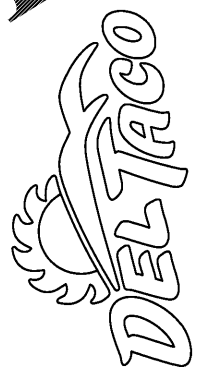

DO NOT SCALE DRAWINGS
CONTRACTOR TO VERIFY
ALL EXISTING CONDITIONS AND
DIMENSIONS-NOTIFY ARCHITECT
OF ANY DISCREPANCIES PRIOR
TO BEGINNING CONSTRUCTION



JULY 5TH, 2018
NO | REVISION

DEL TACO STORE - DT2017
4825 JIMMY LEE SMITH PARKWAY
HIRAM, GA 30141
PAULTON COUNTY
1ST PERMIT SUBMITTAL 08-18-18
1ST BID SUBMITTAL 07-05-18

PROJECT NUMBER
2180148
SHEET NAME
**ENLARGED
PLAN AND
ELEVATIONS**

SHEET NUMBER
A401

DATE OF THIS PRINTING - 7/3/2018

Order Plans @ www.drawing.com