
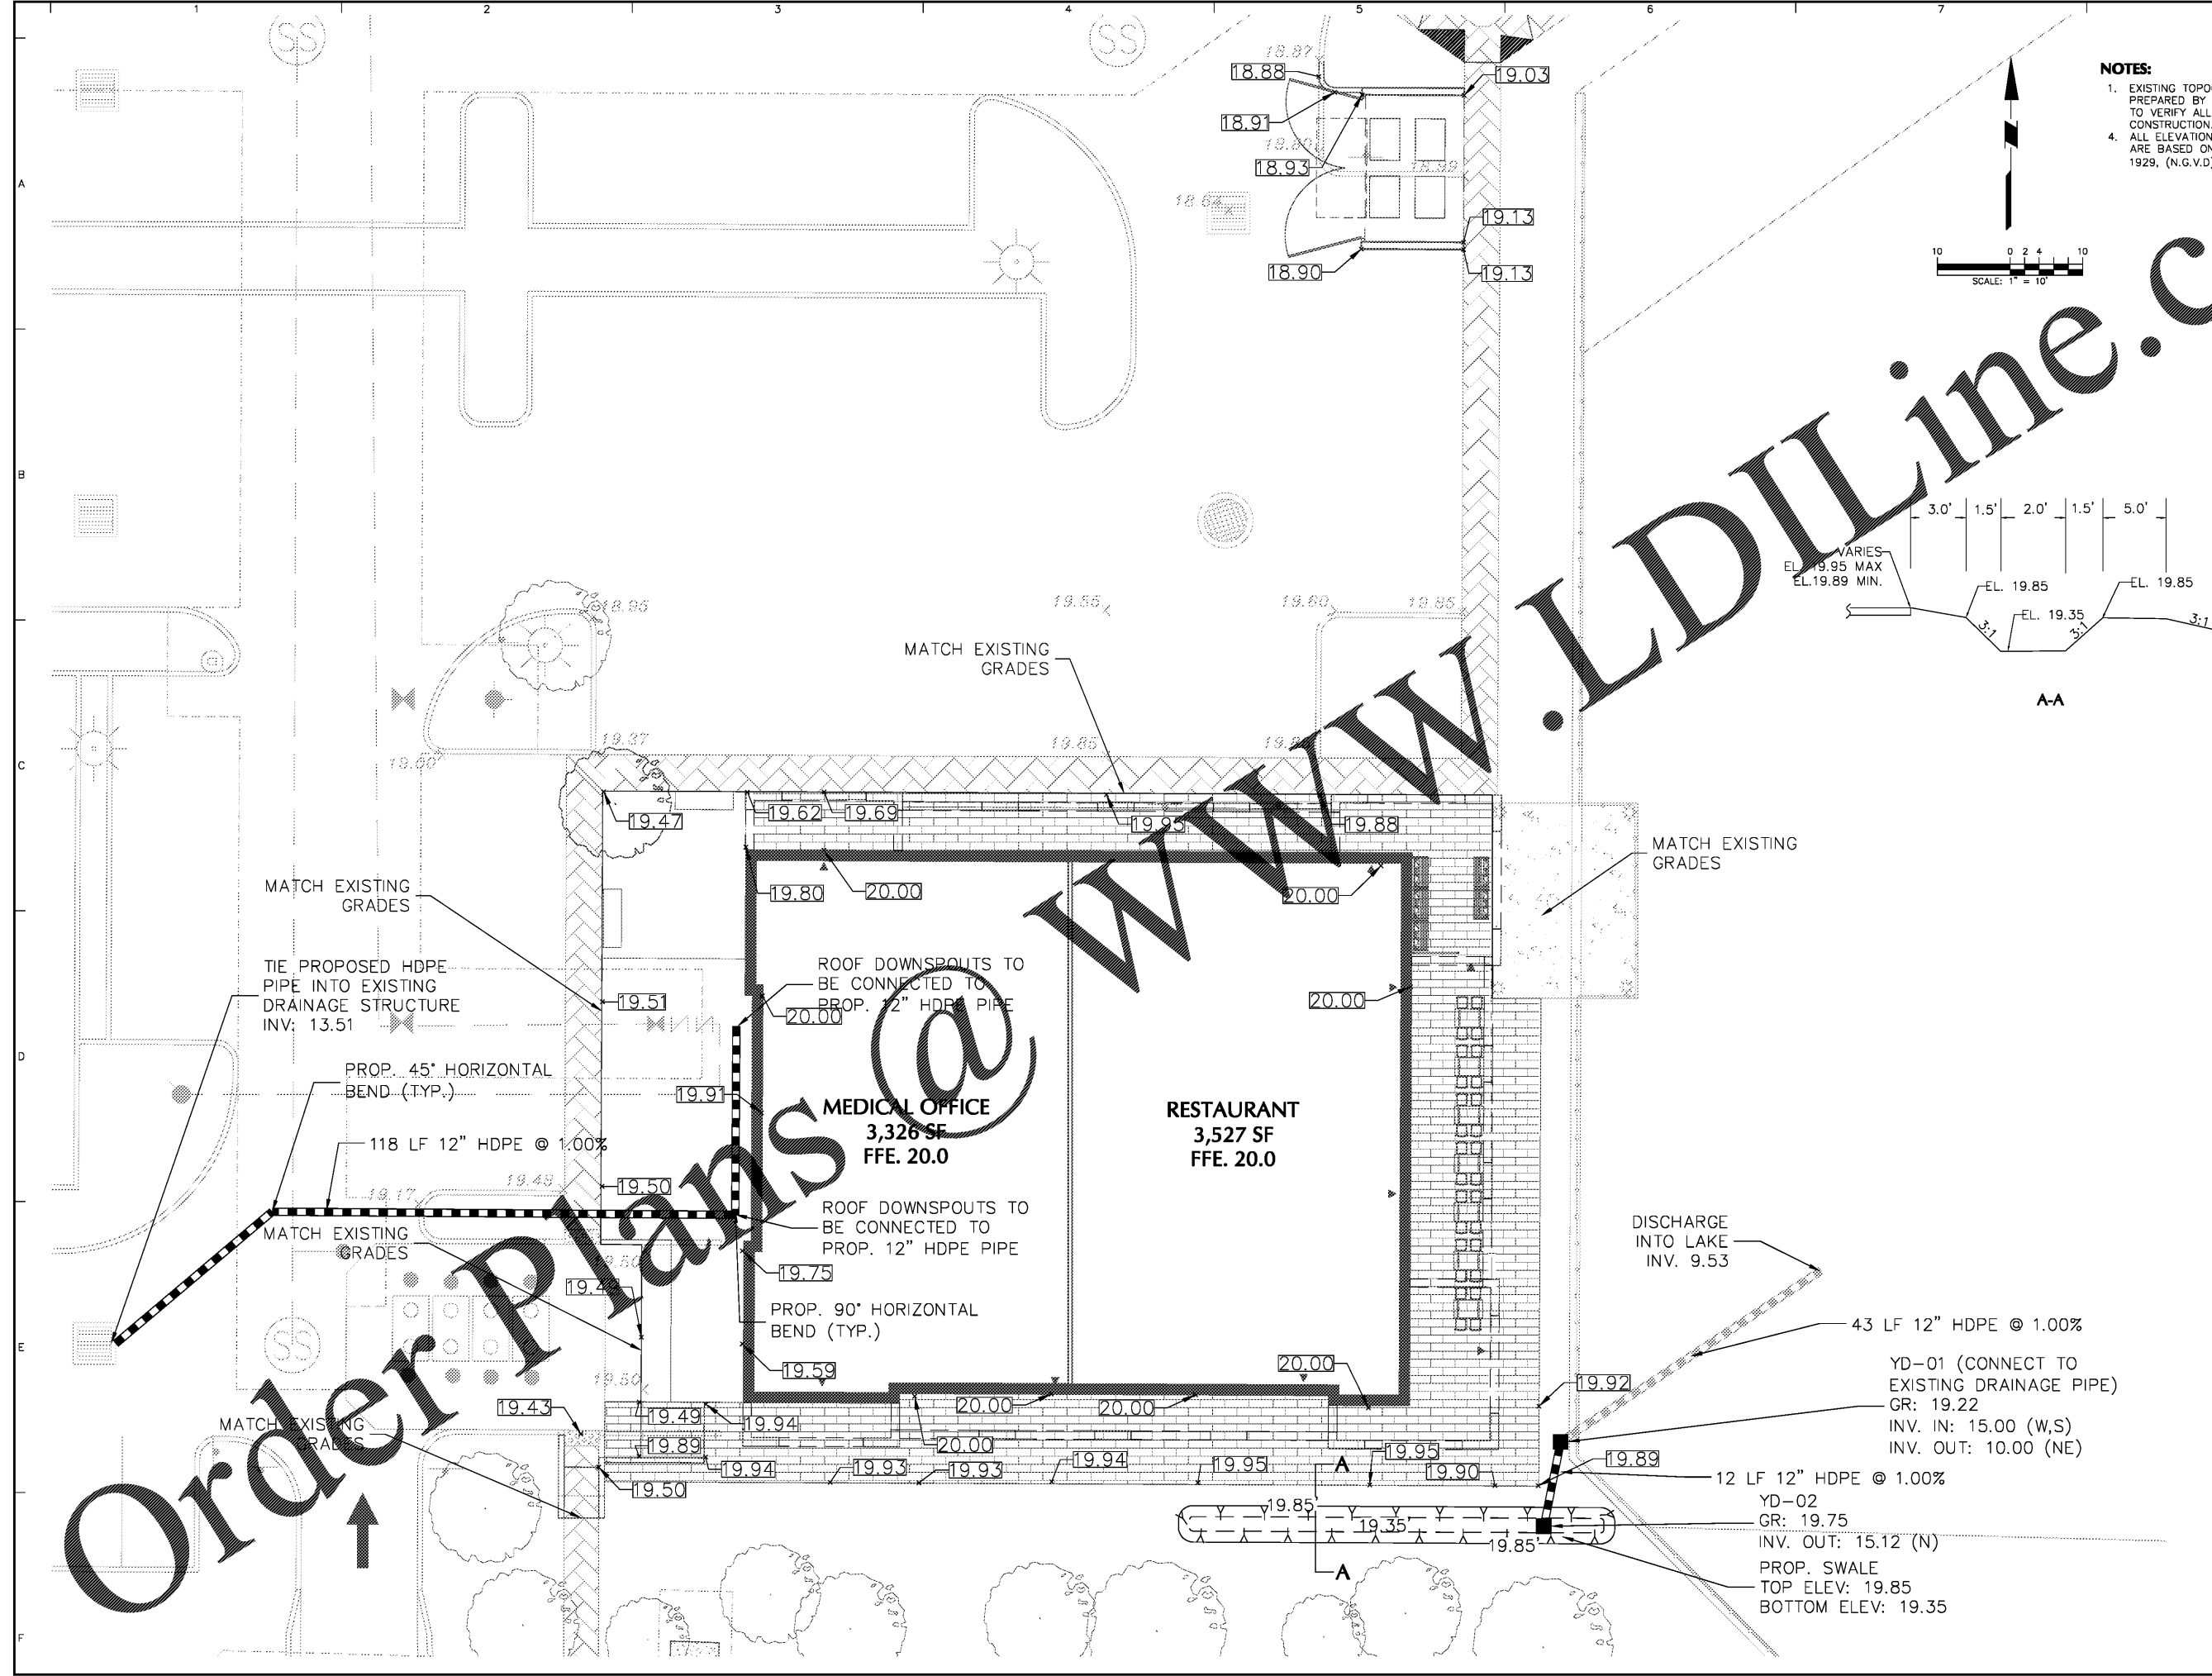


- NOTES:**
- EXISTING TOPOGRAPHY REFERENCED FROM RECORD DRAWING PREPARED BY ARCADIS DATED JUNE 24, 2005. CONTRACTOR TO VERIFY ALL EXISTING TOPOGRAPHY BEFORE STARTING CONSTRUCTION.
  - ALL ELEVATIONS SHOWN ON THE CONSTRUCTION DRAWINGS ARE BASED ON NATIONAL GEODATA MATHEMATICAL DATUM OF 1929. (N.G.V.D), UNLESS OTHERWISE NOTED.

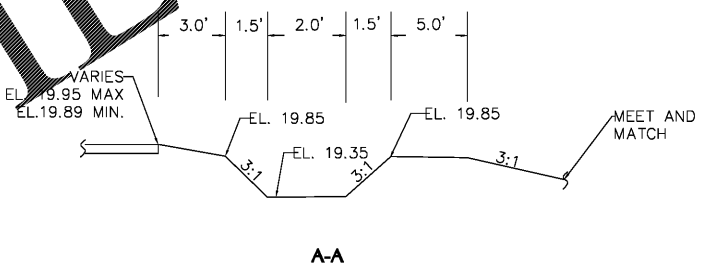

Date	Description	No.
REVISIONS		
SIGNATURE		DATE SIGNED
MICHAEL CARR		
PROFESSIONAL ENGINEER FL Lic. No. 72424		
<b>LANGAN</b>		
110 East Broward Boulevard, Suite 1500, Fort Lauderdale, FL 33301		
T: 954.320.2100 F: 954.320.2101 www.langan.com		
Langan Engineering, Environmental, Surveying and Landscape Architecture, D.P.C. S.A.		
Langan Engineering, Environmental, Surveying and Landscape Architecture, D.P.C.		
Langan Engineering and Environmental Services, Inc.		
Langan CT, Inc.		
Langan International LLC		
Collectively known as Langan		
FL CERTIFICATE OF AUTHORIZATION No. 00098801		
Project		
<b>SOUTHERN PALM CROSSING</b>		
VILLAGE OF ROYAL PALM BEACH		
PALM BEACH FLORIDA		
Drawing Title		
<b>GRADING AND DRAINAGE PLAN</b>		
Project No.	Drawing No.	
330025601	CG101	
Date	09/20/2017	
Scale	1" = 10'	
Drawn By	Checked By	
ARK	MC	

Order Plans