


SHOW MORE PROPERTIES
 30 Fellowship Road, Suite 116
 Mount Laurel, NJ 08054
 Telephone (856) 780-4460
 Fax

Architect
SBLM Architects
 11430 N. Kendall Drive, Suite 310
 Miami, FL 33176
 Telephone 305 412 9187
 Fax 305 412 6731
 www.sblm.com

Consultants
Langan Engineering

Structural
Bliss & Nytray, Inc.
 Electrical/Mechanical/Plumbing
B&K Engineering Group

Revisions/Issues
 06/21/18 PERMIT SET



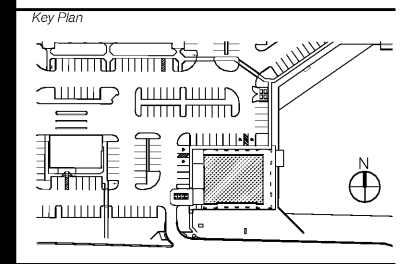


Seal

James L. Cohen AR0015903
 Project Title
SOUTHERN PALM CROSSING
 BUILDING SHELL
 11001-11161 Southern Blvd.
 Royal Palm Beach, FL 33411

Job Number 017512.00
 Drawing
WALL SECTIONS
 Scale AS SHOWN
 Drawing Date 06/21/18

Drawing No.

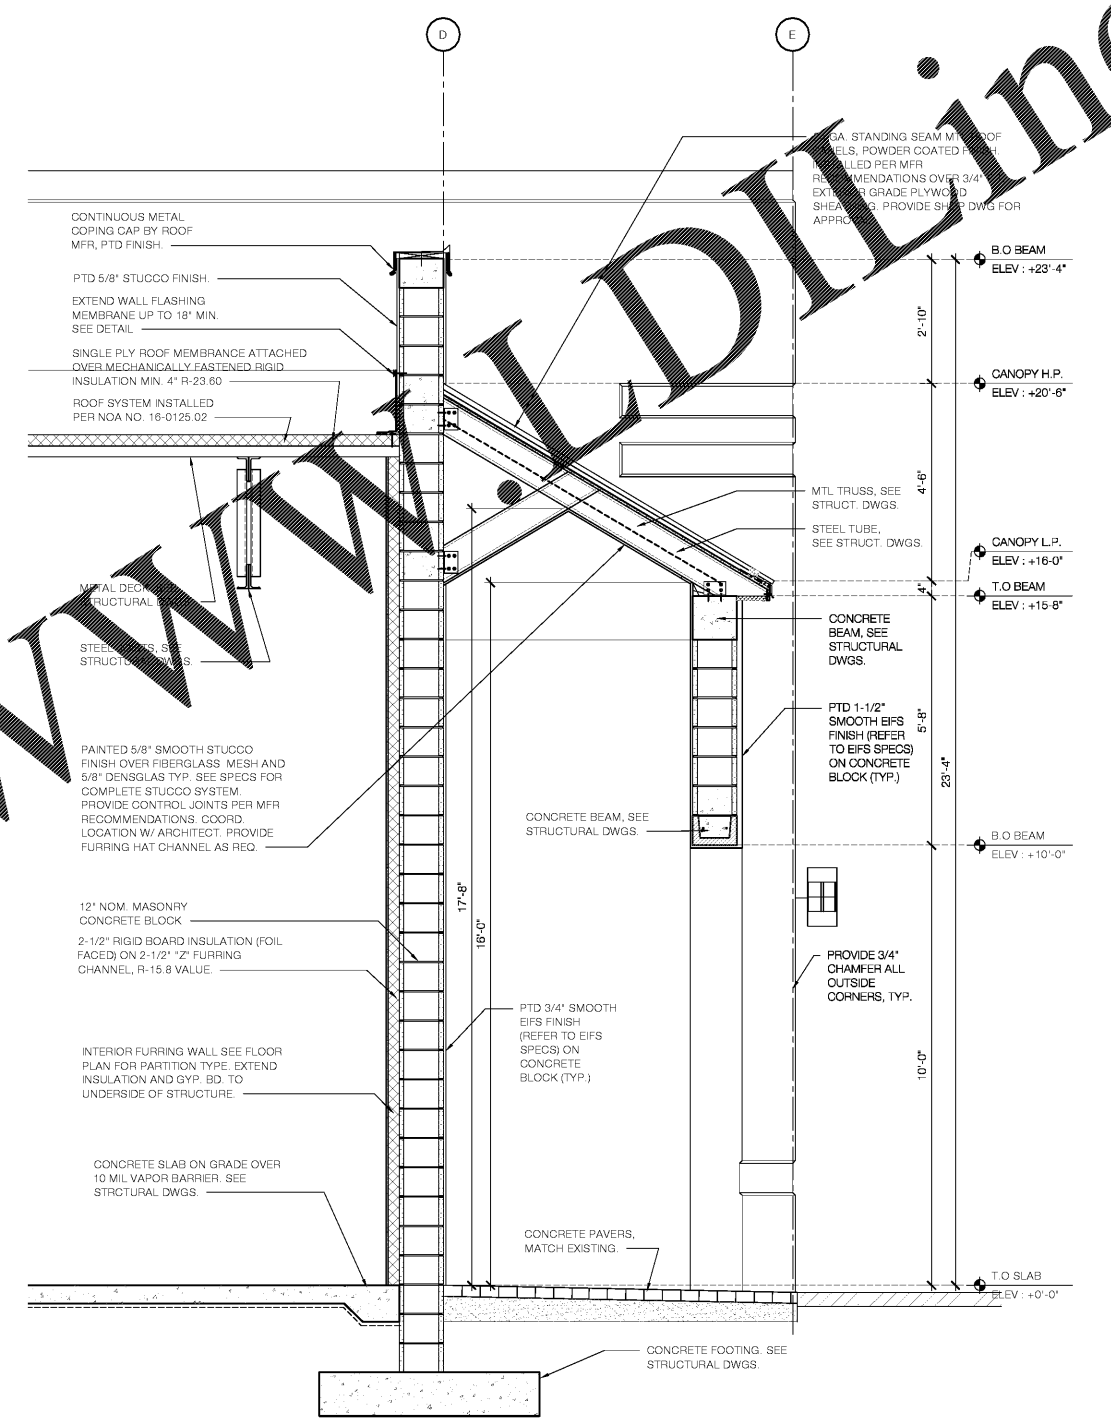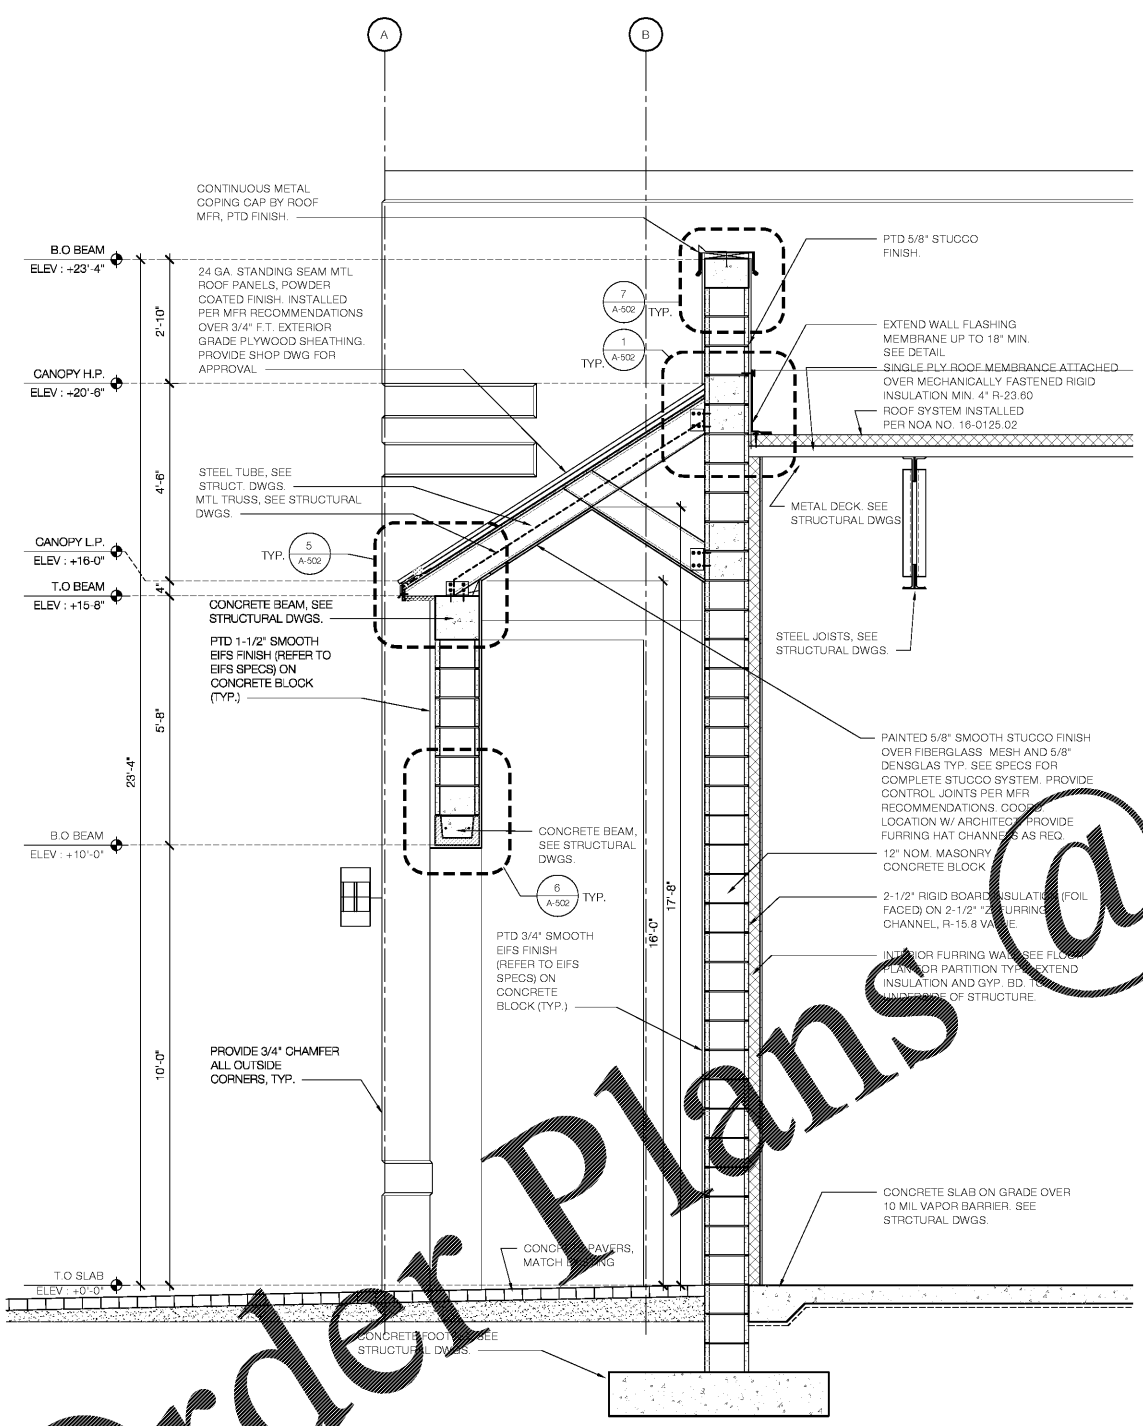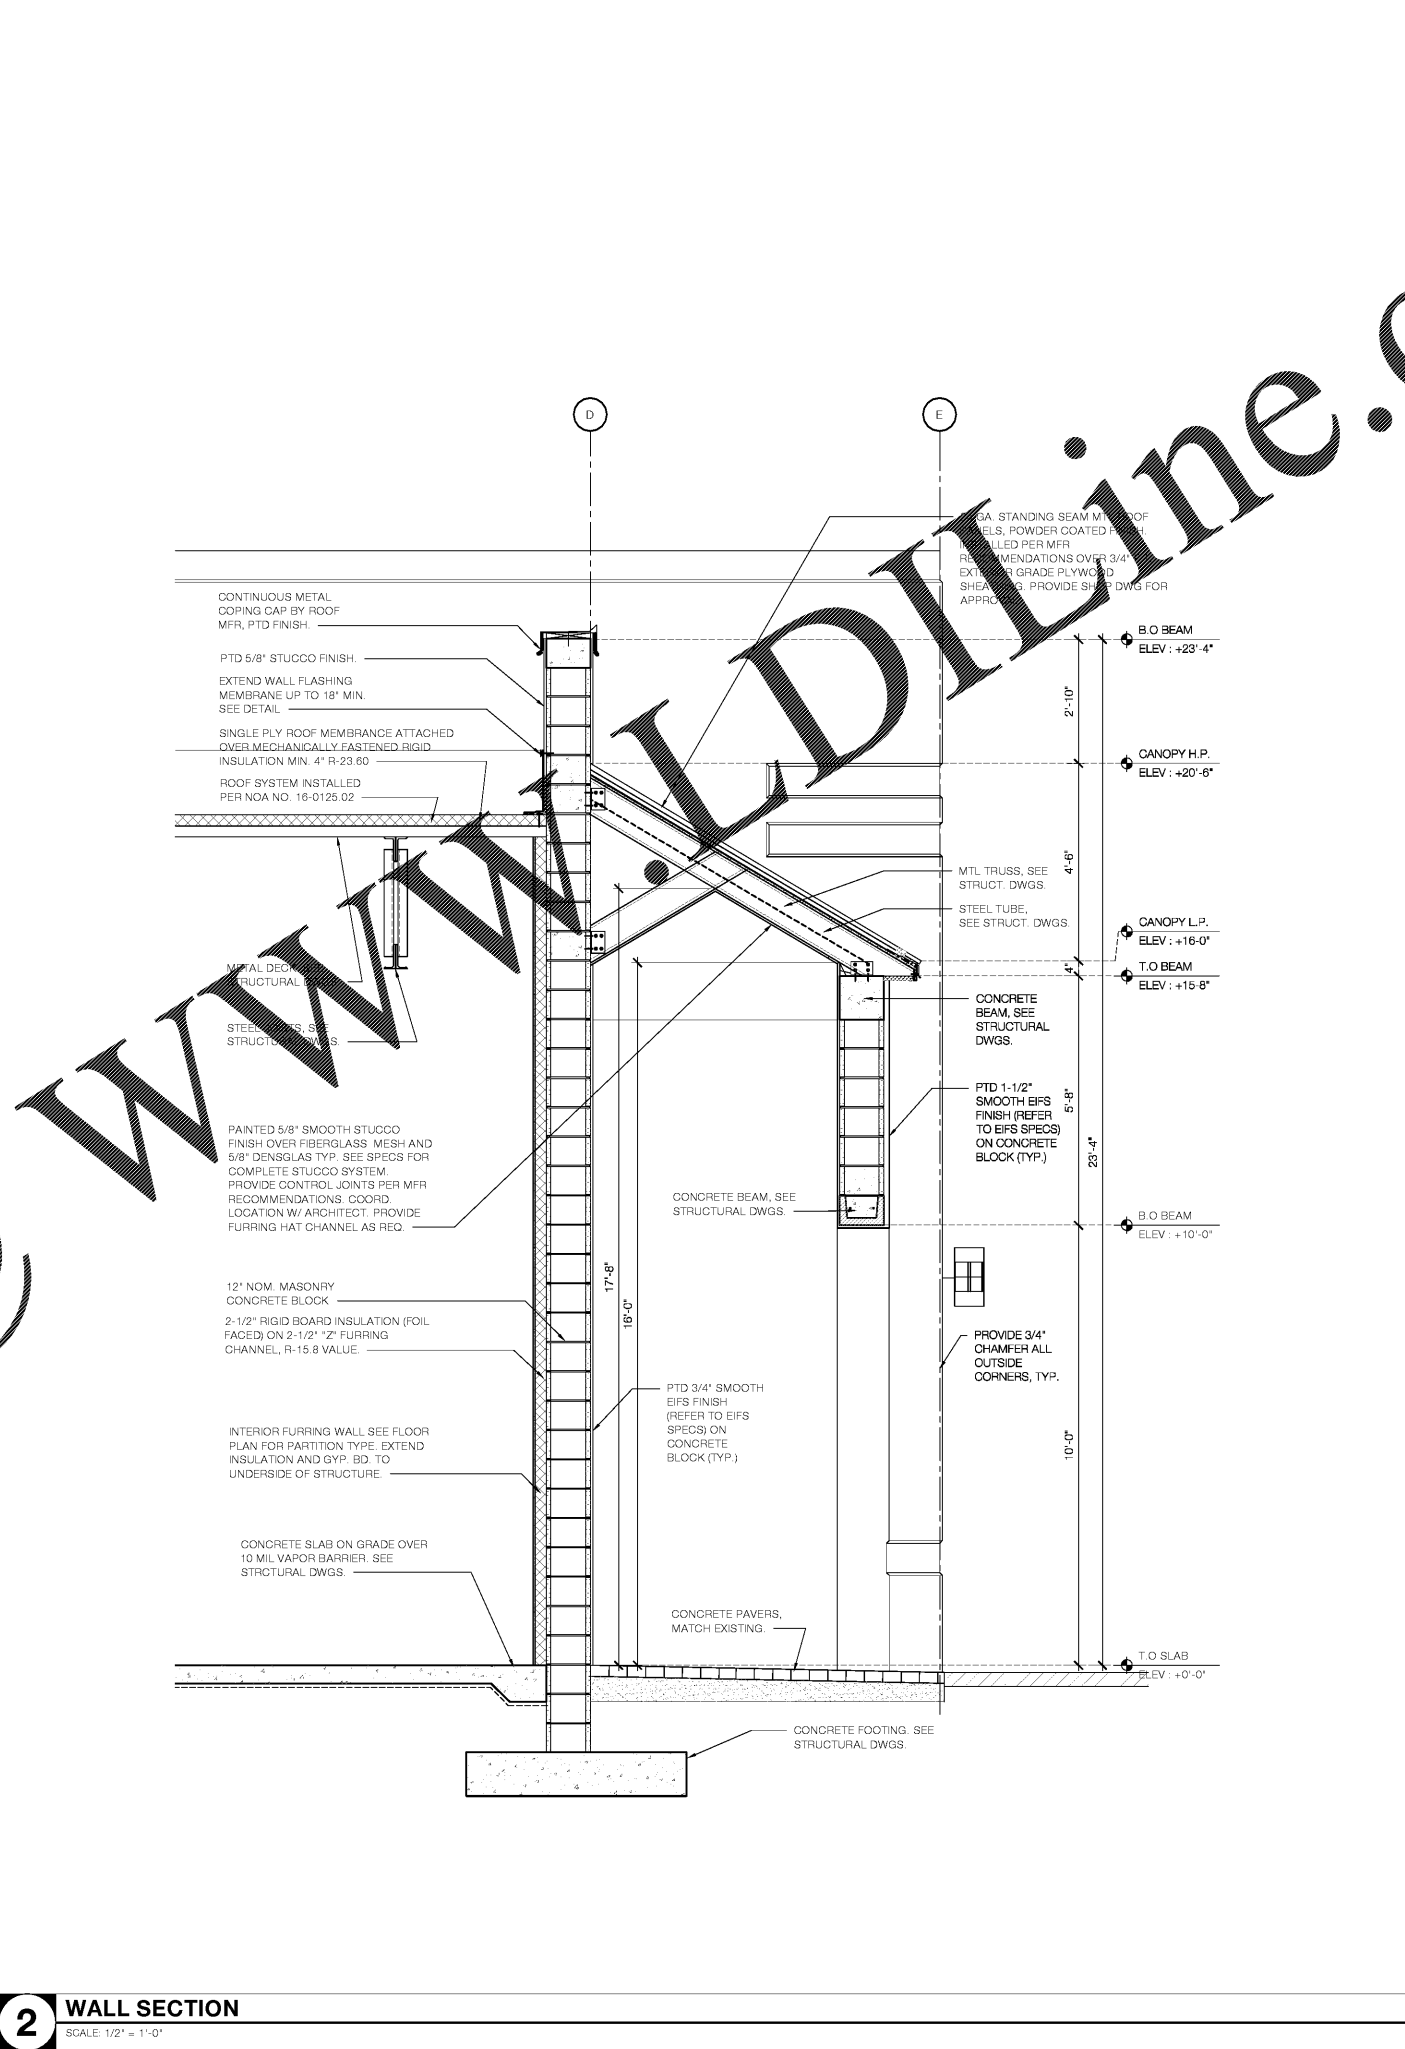

1 WALL SECTION
 SCALE: 1/2" = 1'-0"

2 WALL SECTION
 SCALE: 1/2" = 1'-0"

Order Plans @