


1 WALL SECTION  
SCALE: 1/2"=1'-0"

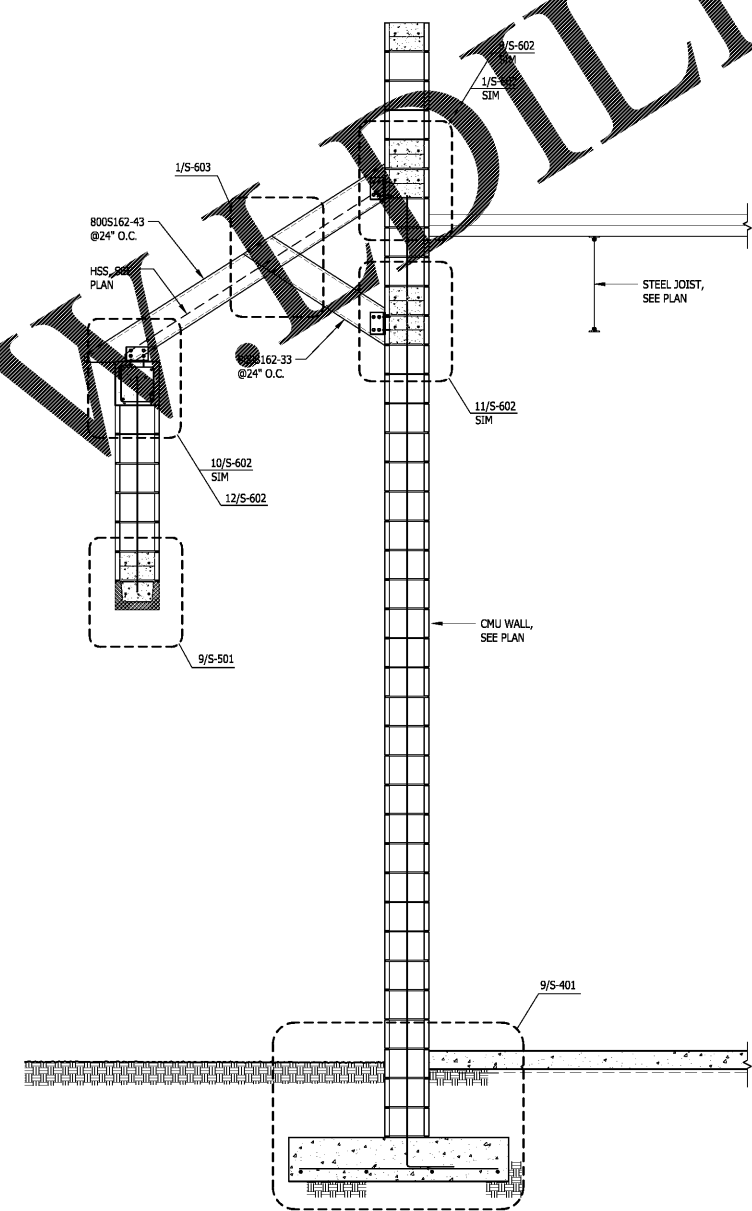

2 WALL SECTION  
SCALE: 1/2"=1'-0"


OWNER  
**SCORE PROPERTIES**  
107 Fellowship Road, Suite 116  
Mount Laurel, NJ 08054  
Telephone (856) 780-4460  
Fax

Architect  
**SBLM Architects**  
11430 N. Kendall Drive, Suite 310  
Miami, FL 33176  
Telephone 305 412 9187  
Fax 305 412 6731  
www.sblm.com

Consultants  
**Langan Engineering**  
  
**Bliss & Nyitray, Inc.**  
Electrical/Mechanical/Plumbing

Revisions/Issues

06/21/18 PERMIT SET

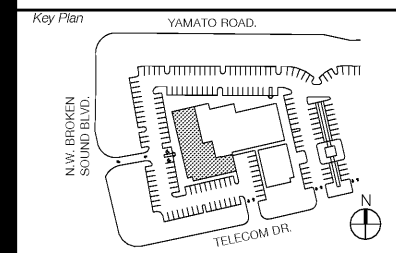

Seal

Lazaro Alfonso, P.E. FL Reg. No.: 69782

Project Title  
**SOUTHERN PALM CROSSING**  
BUILDING SHELL  
11001-11161 Southern Blvd.  
Royal Palm Beach, FL 33411

Job Number 017512.00 - 17M32

Drawing  
**WALL SECTIONS**

Scale **AS NOTED**  
Drawing Date 06/21/18

Drawing No.

**S-302**

Sheet Of

Order Plans @ WWW.IDILine.com